

SEEDING  
END WIDTH  
AS YDS.

140 120 100 80 60 40 20 0 20 40 60 80 100

PROJ. NO. 2	STATE OHIO	DISTRICT	148 212
----------------	---------------	----------	------------


LAKE COUNTY  
LAK-44-7.22

120 140

END AREA	VOLUME
CUT	FILL


83 STA. 10+54  
(AREA AS SHOWN ON STA. 80+50 S.R.44)

1080 STA. 10+54  
(AREA AS SHOWN ON STA. 80+50 S.R.44)

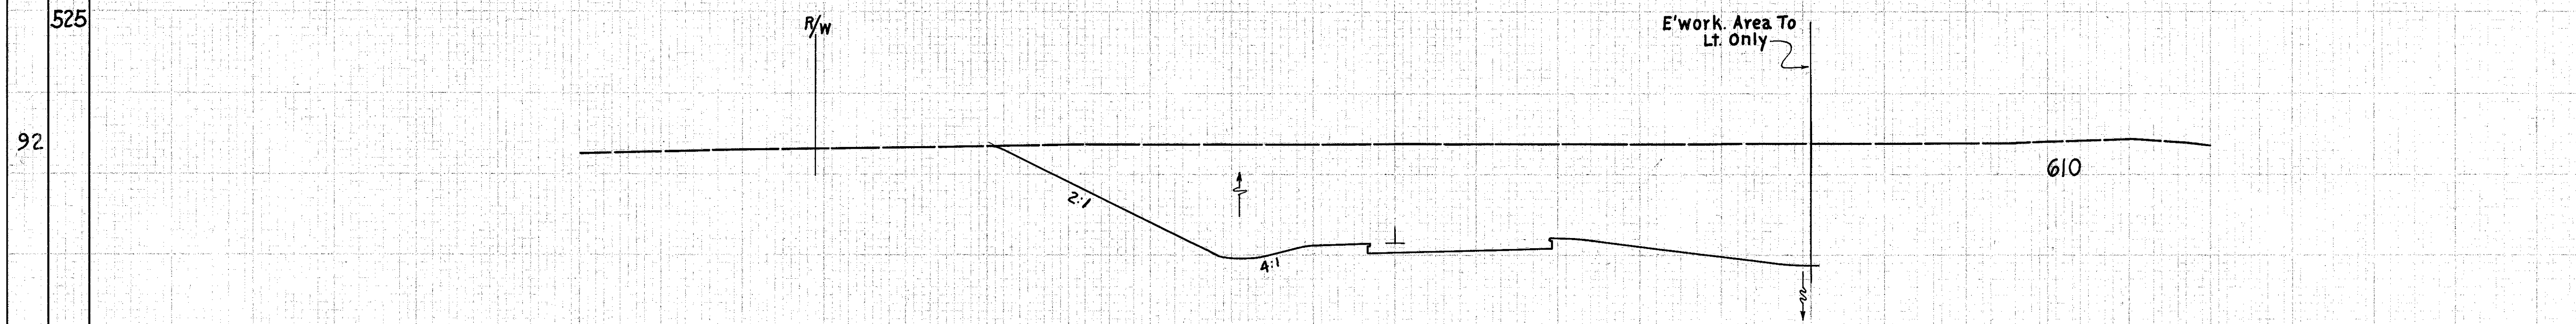

G-601.52  
10+00  
613.9

1080	2248
1168	2231
1242	2351
1297	

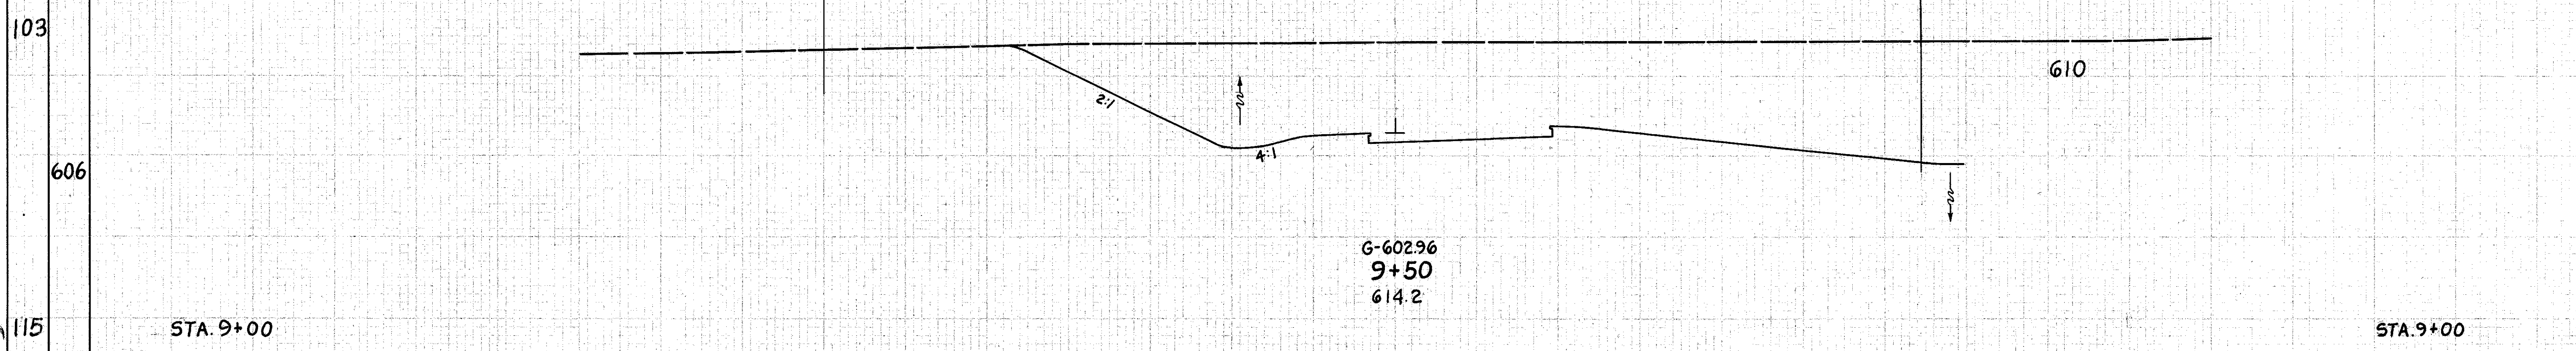

G-602.96  
9+50  
614.2

115 STA. 9+00

140 120 100 80 60 40 20 0 20 40 60 80 100

RAMP B Sta. 9+50 to 10+00