


# RAMP C EXIT TERMINAL

### CONSTRUCTION JOINT LEGEND

- ① Standard Longitudinal Joint
- ④ Standard Expansion Joint

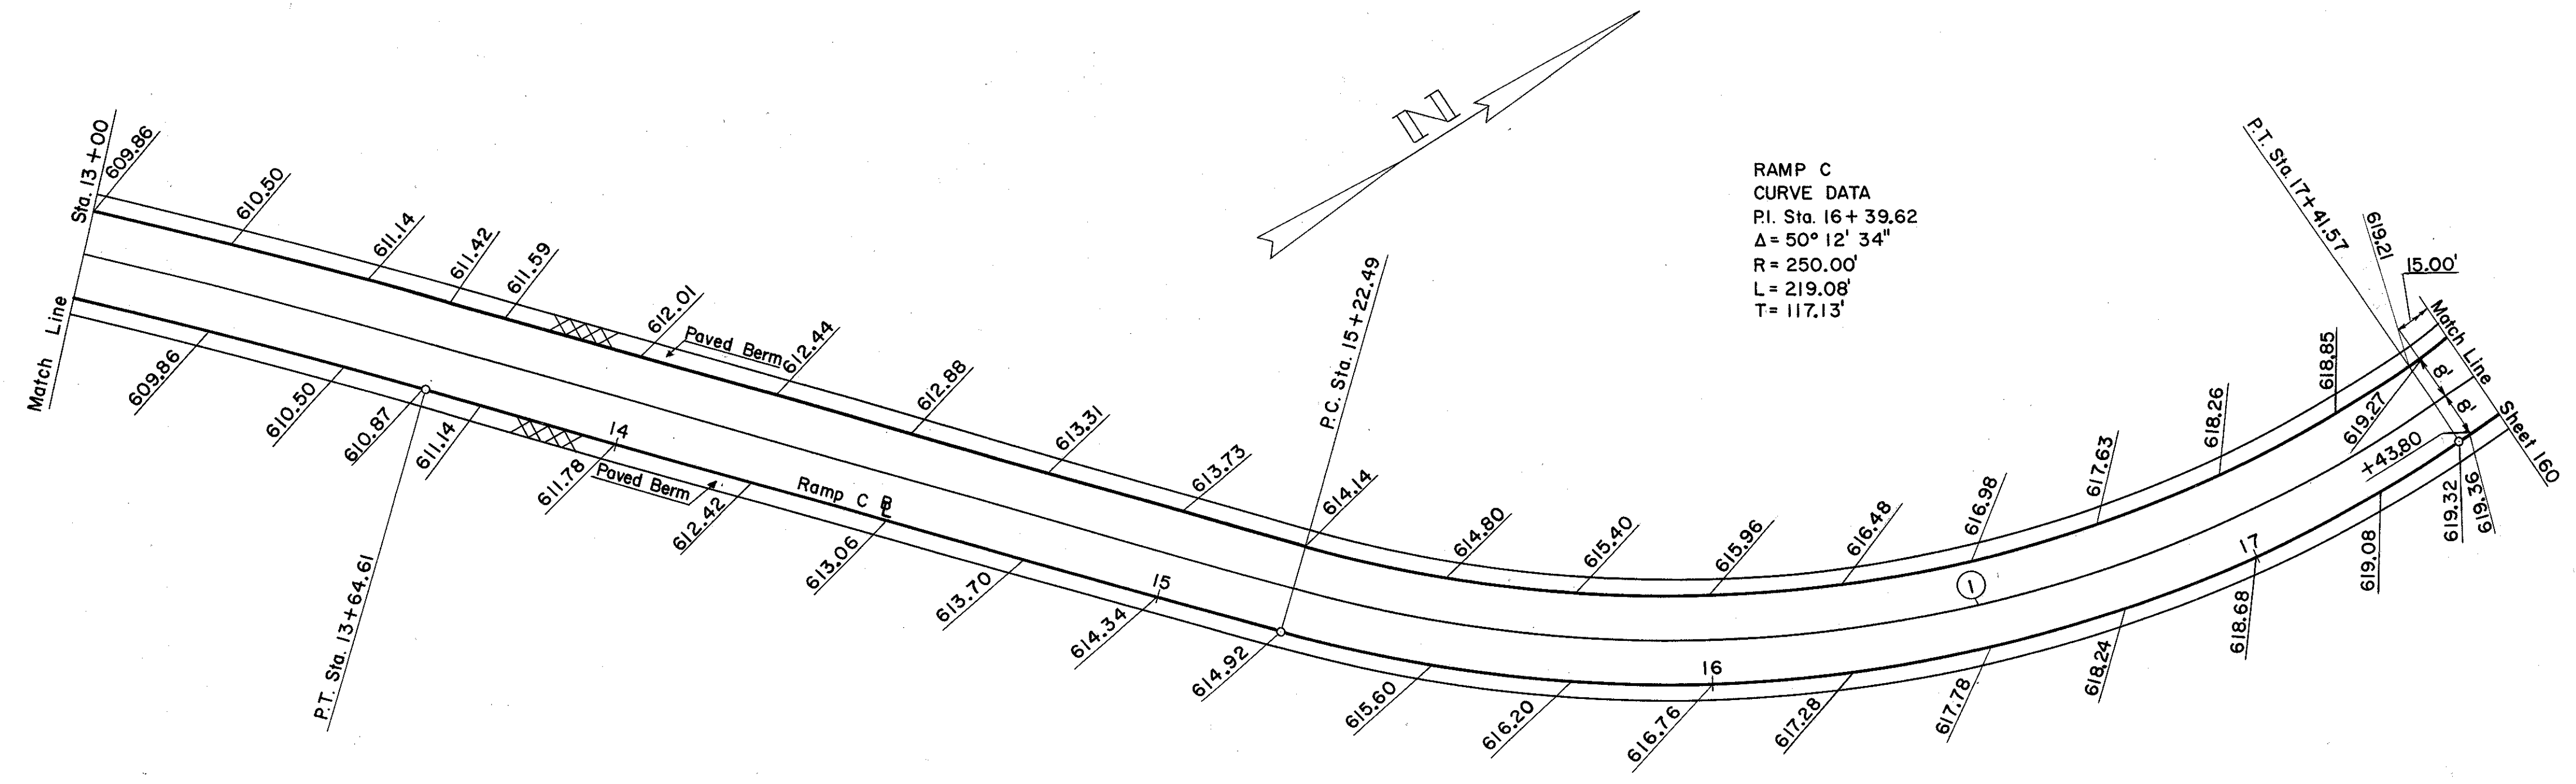

# RAMP C