

SEEDING
END SO.
WIDTH yds.

60

40

20

0

20

40

60


END AREA
CUT FILL

VOLUME
CUT FILL

SECTION	DATE	PROJECT
2	1972	

164
212

LAKE COUNTY
LAK-44-7.22

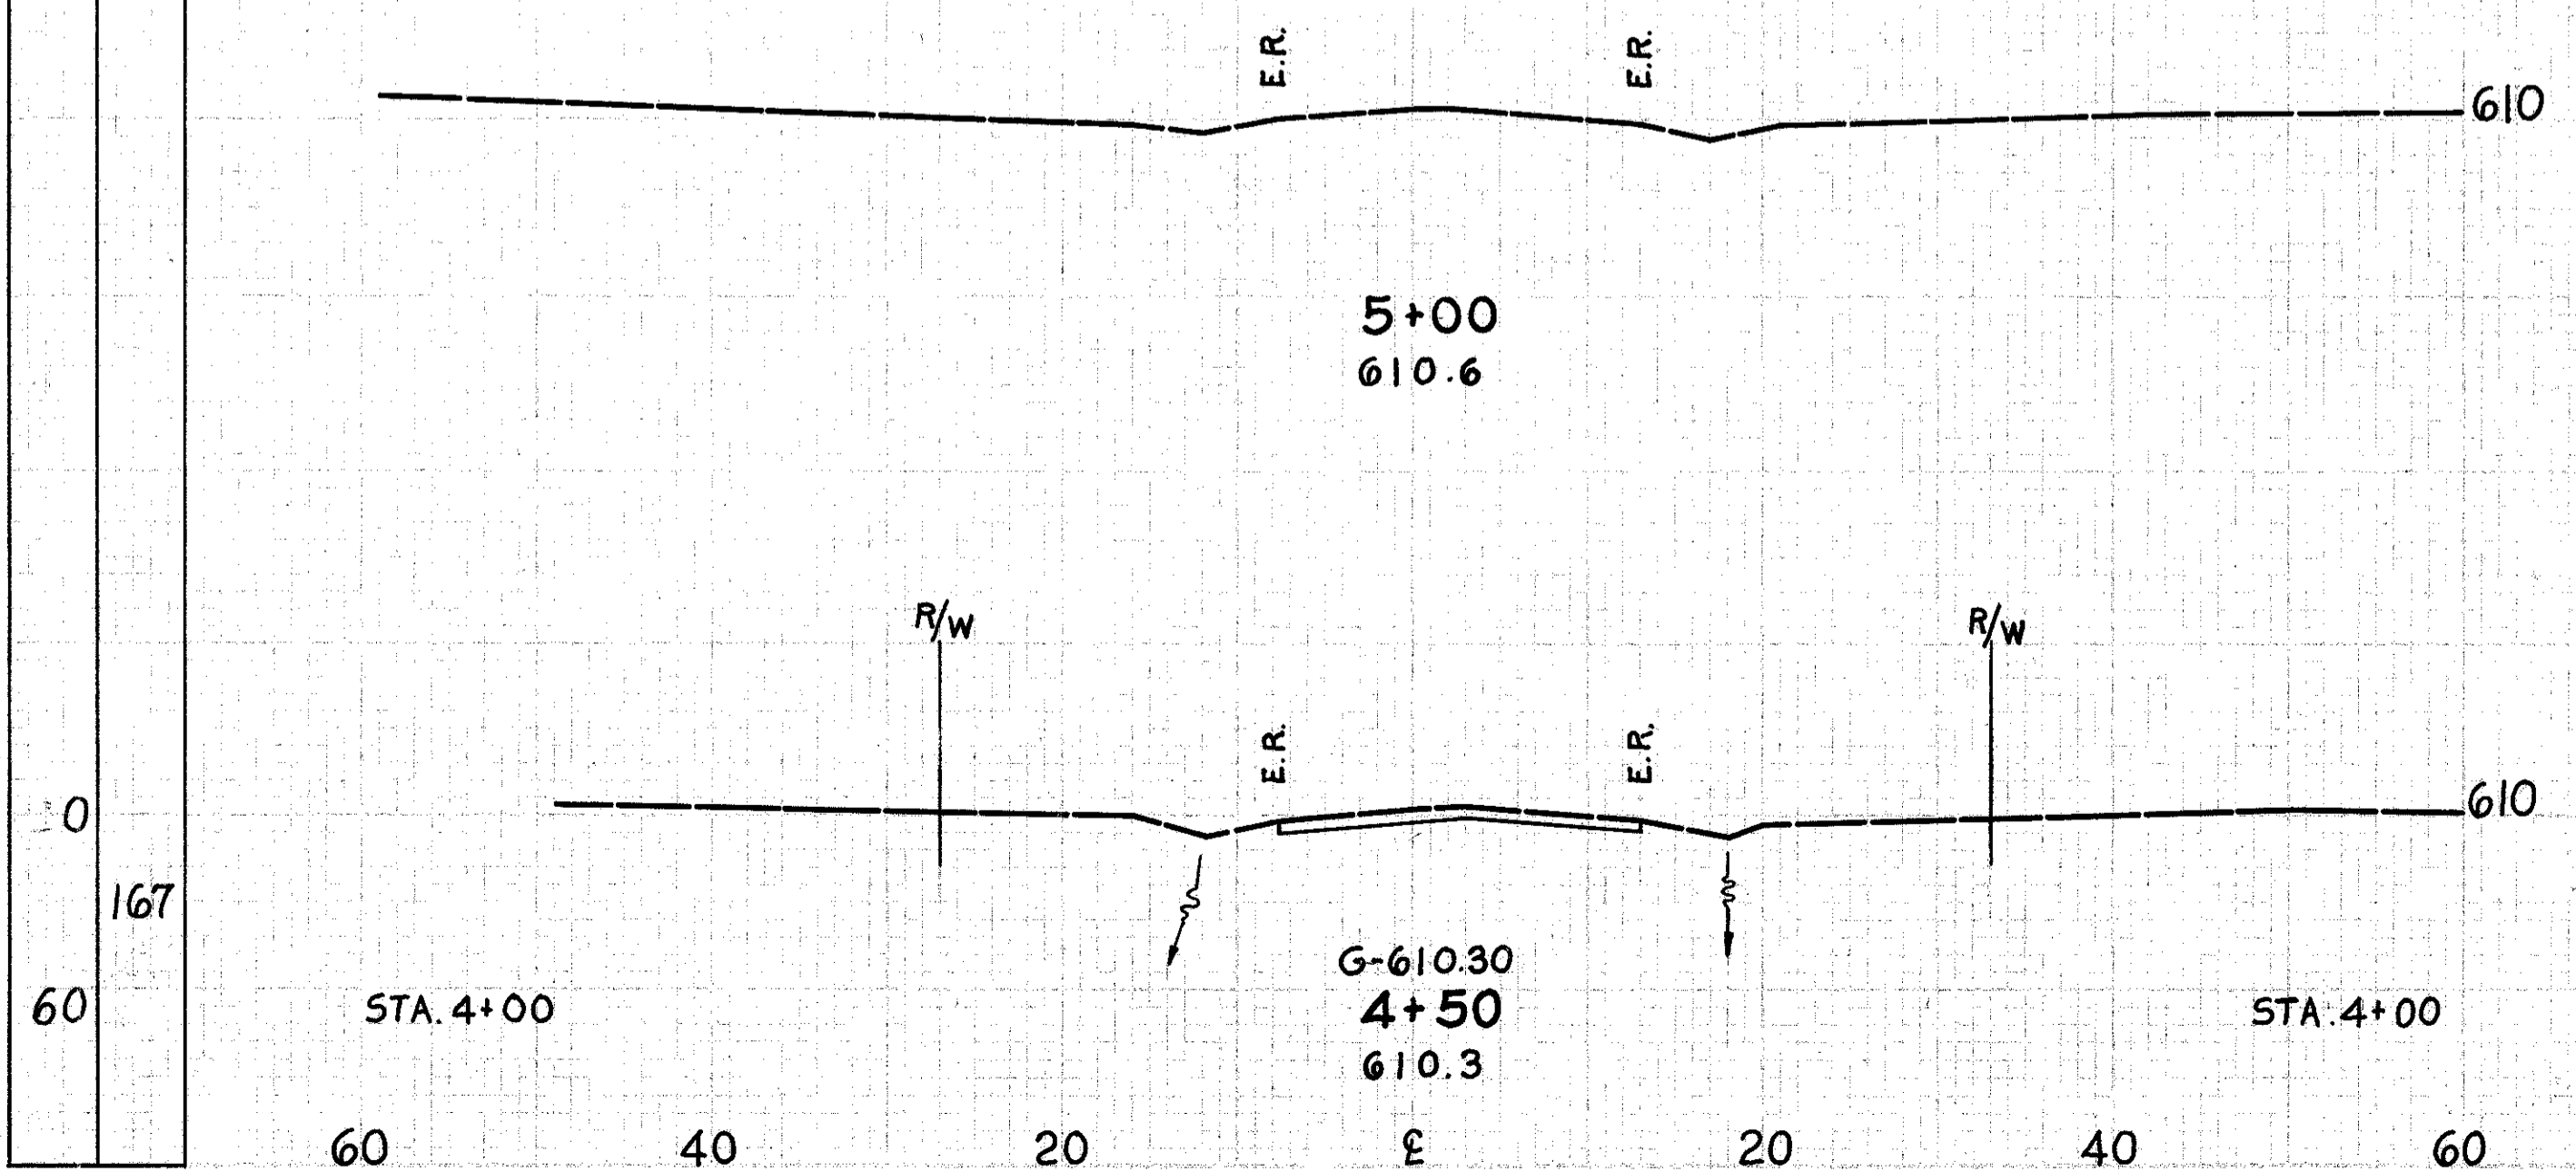

15	0	59	2
49	2		