

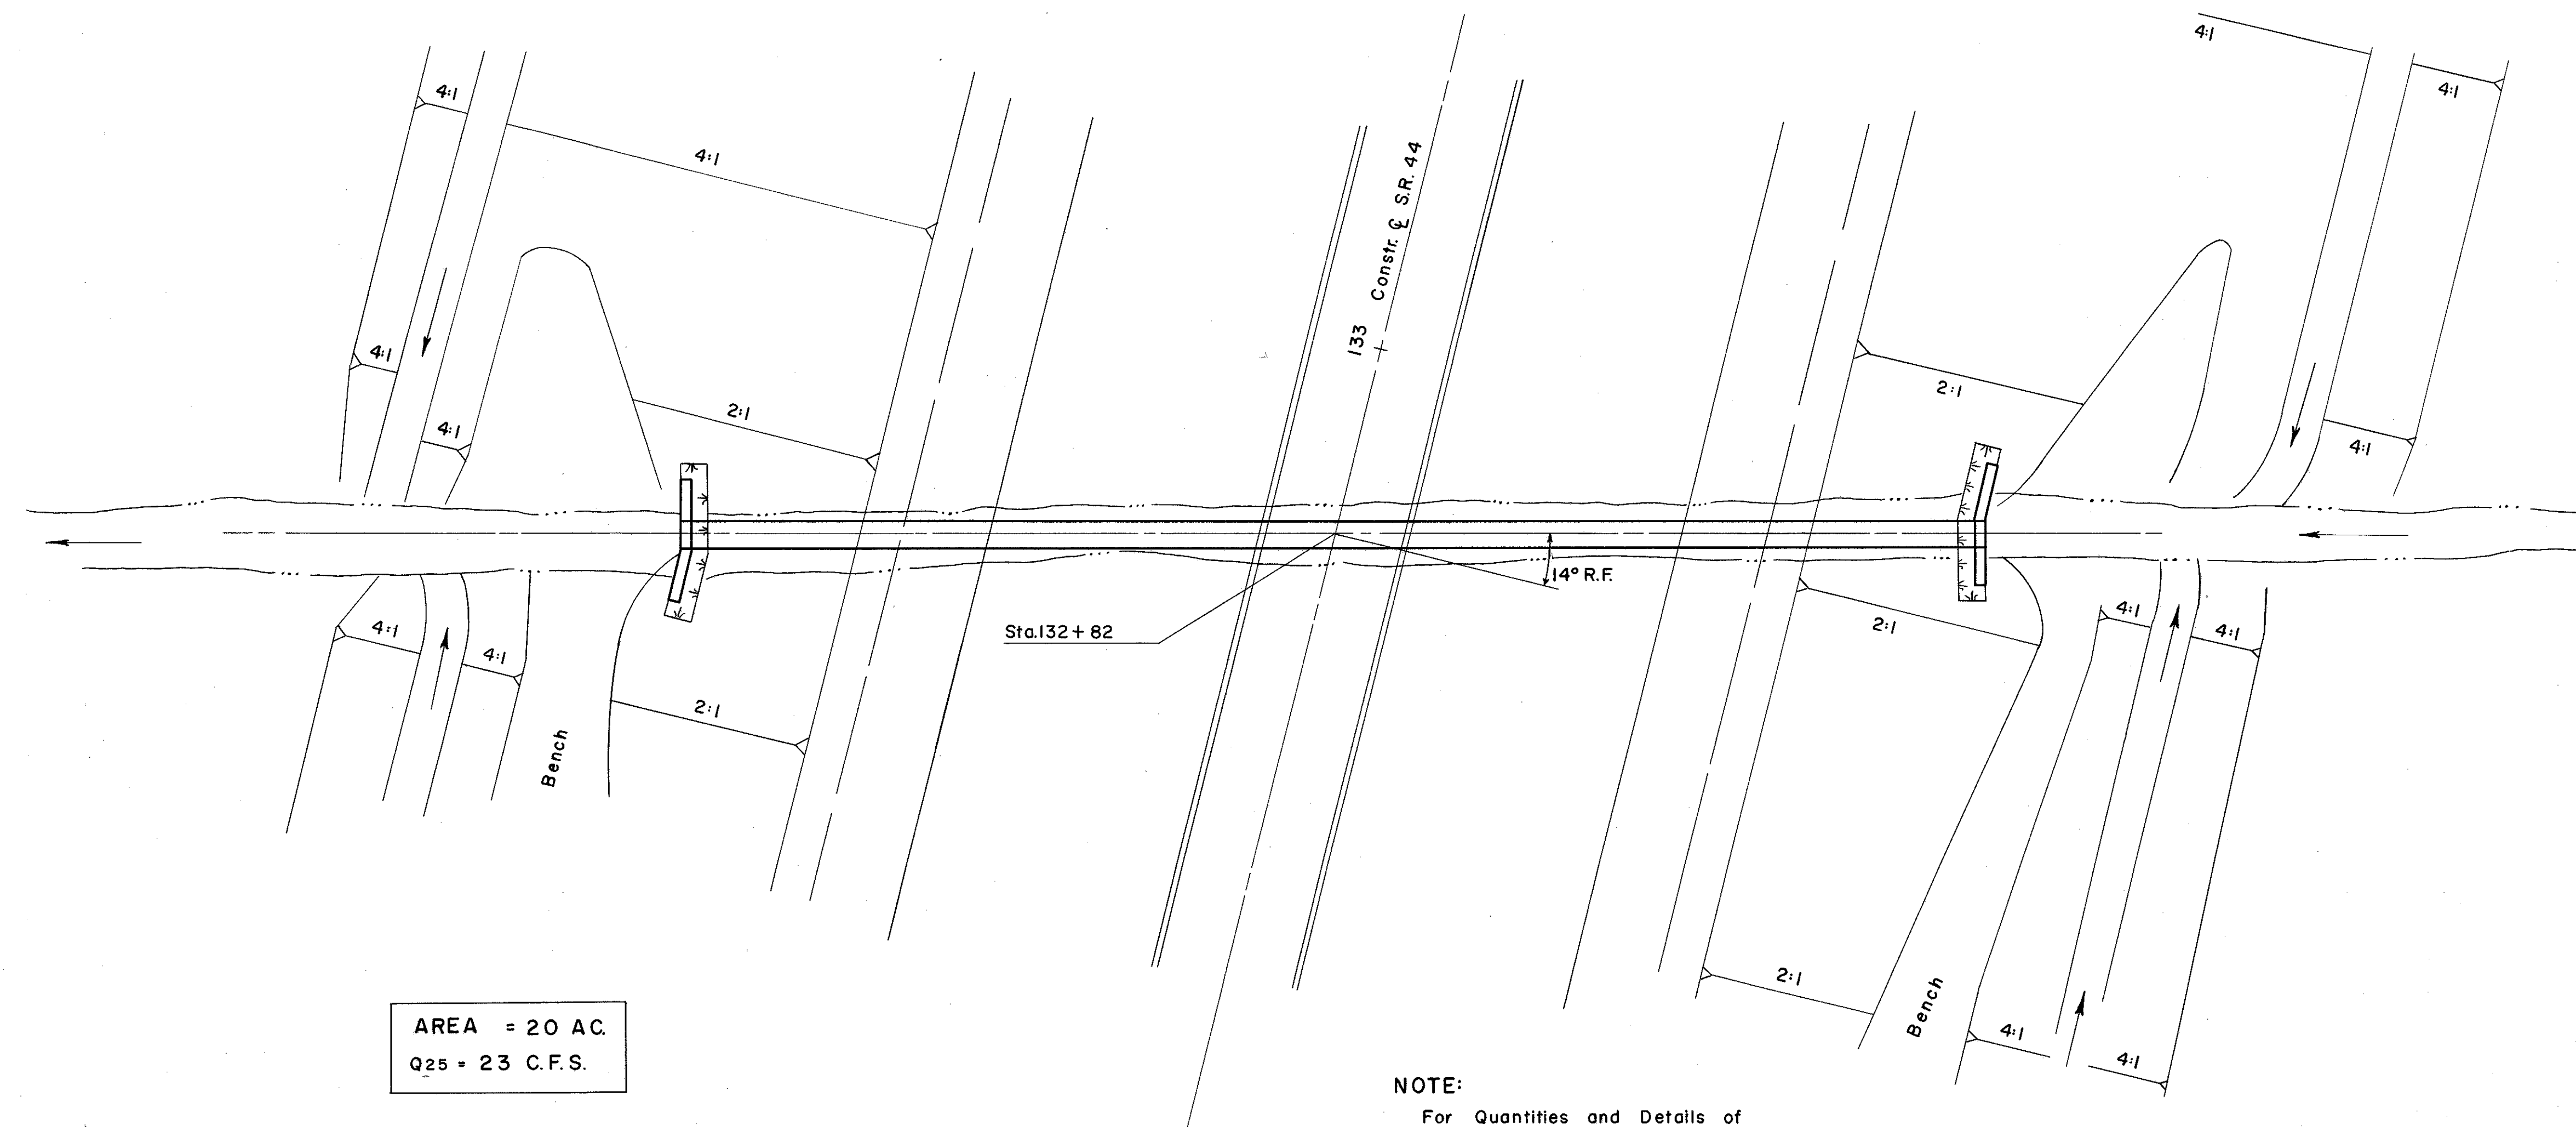


LAKE COUNTY
LAK - 44 - 7.22

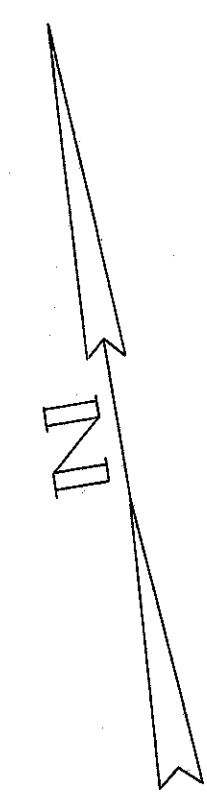

AREA = 20 AC.
Q25 = 23 C.F.S.

NOTE:
For Quantities and Details of
Headwalls, See Sheet 187

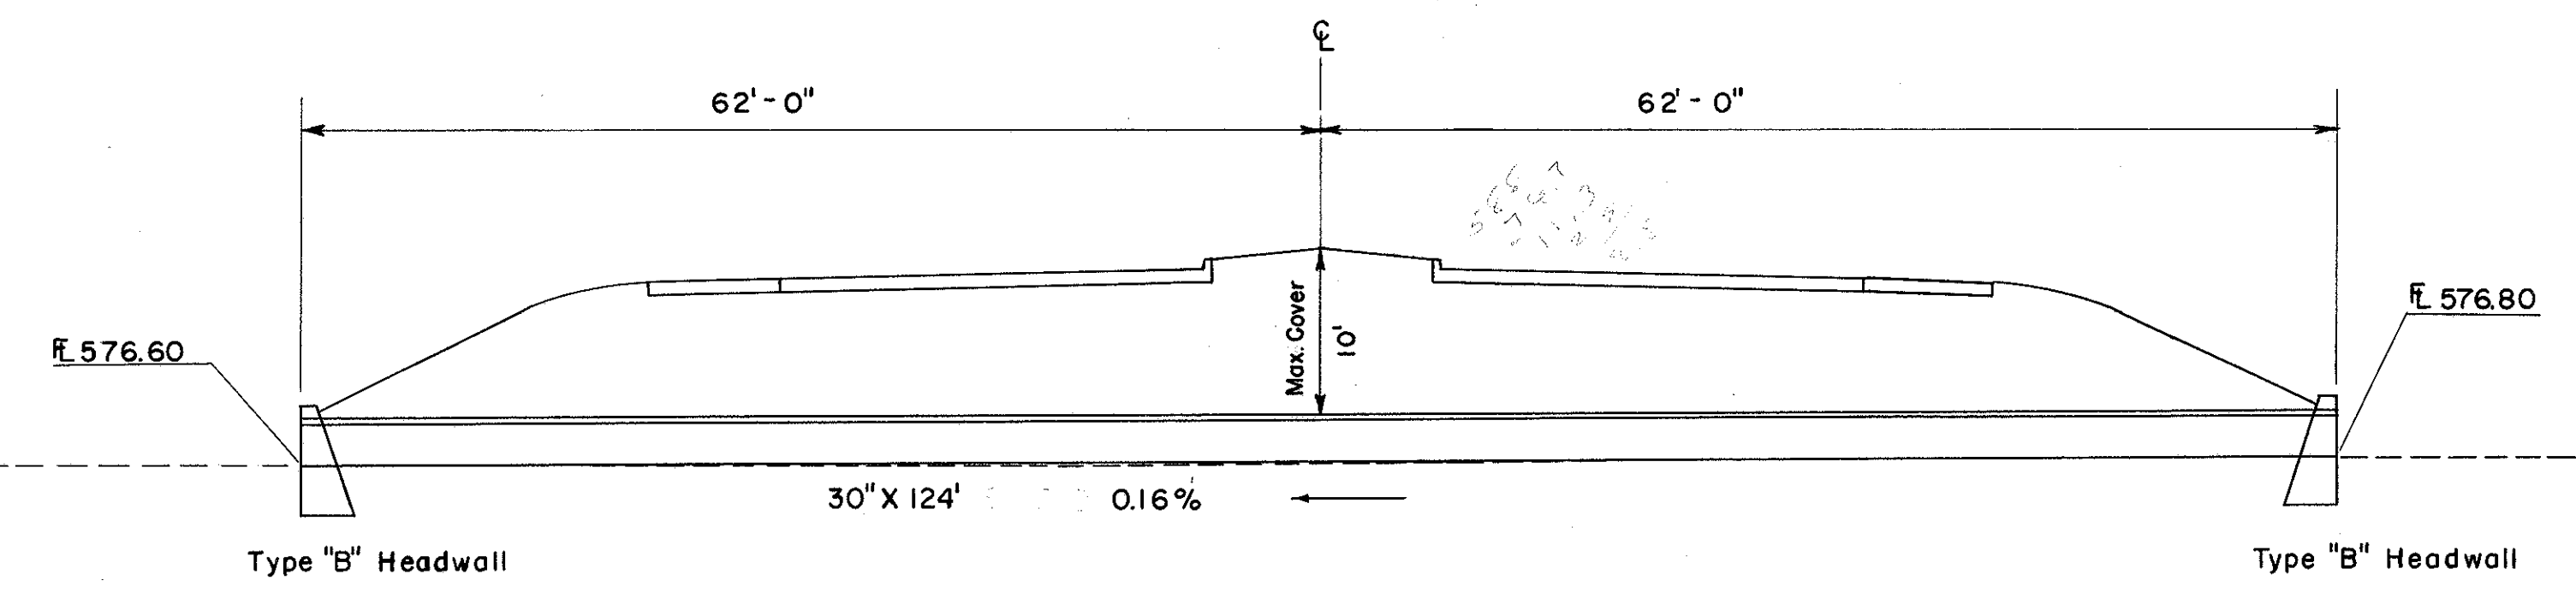

CULVERT DATA

TYPE: I-1 Pipe Class A-1, Sec. M-6.6(b), or M-6.8(b)
with Std. Type "B" Headwalls.
SIZE: 30" X 124'
WORK REQUIRED: Build a Pipe Culvert with
Type "B" Headwalls Rt & Lt. Place 18"
Sodding Behind Headwalls.

ESTIMATED QUANTITIES

I-1	30" Pipe Class A-1 Sec. M-6.6 (b) or M-6.8 (b)	124 L.F.
I-2	Masonry	10.6 C.Y.
L-10	Sodding	6 S.Y.

Scale: 1" = 10'