
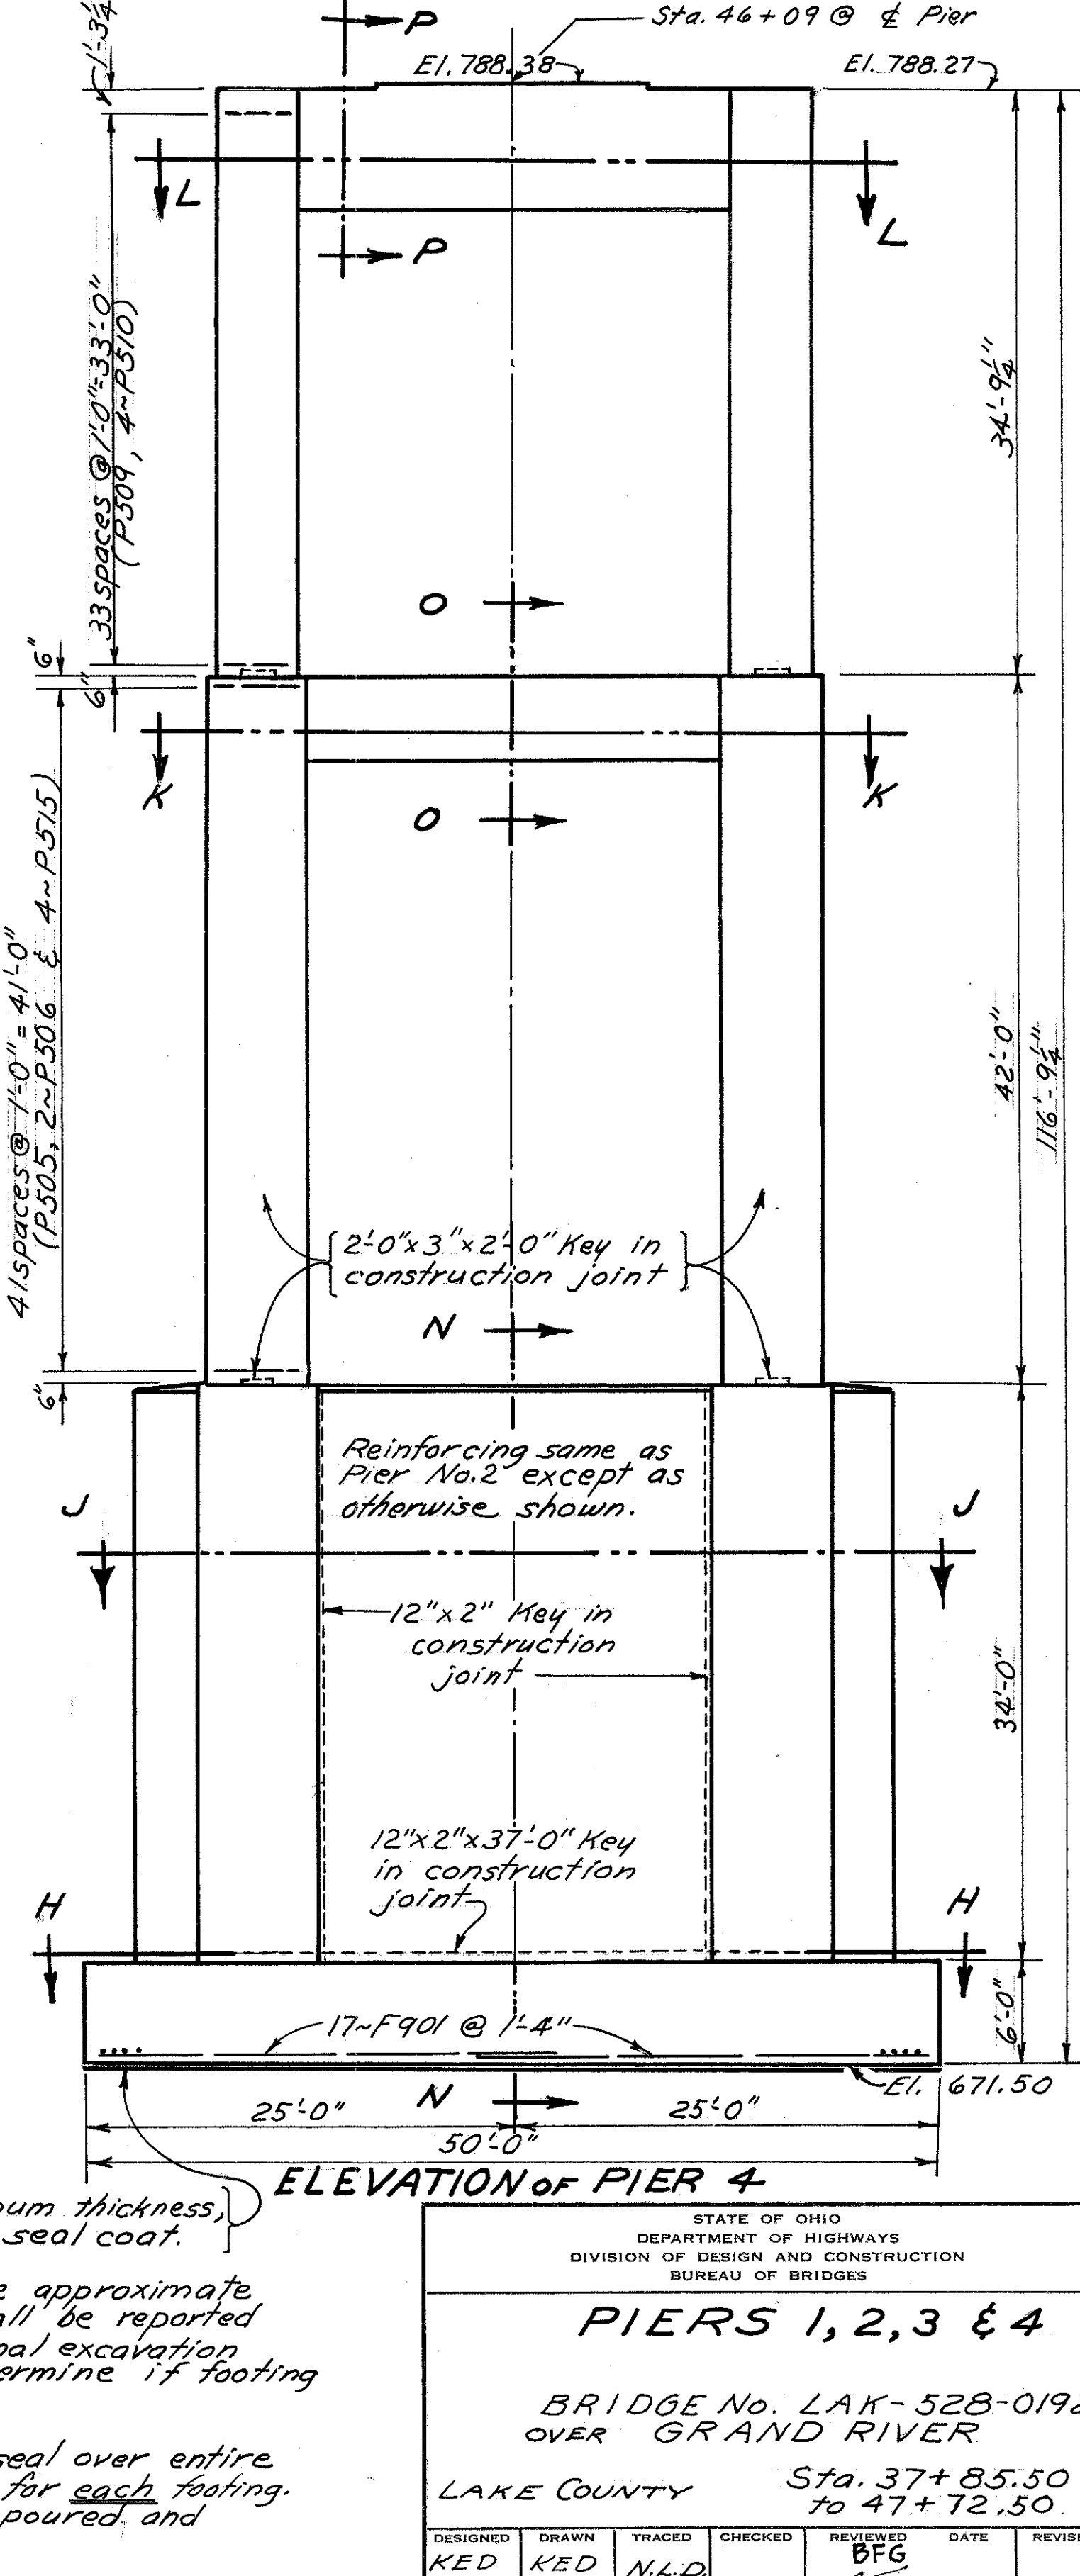
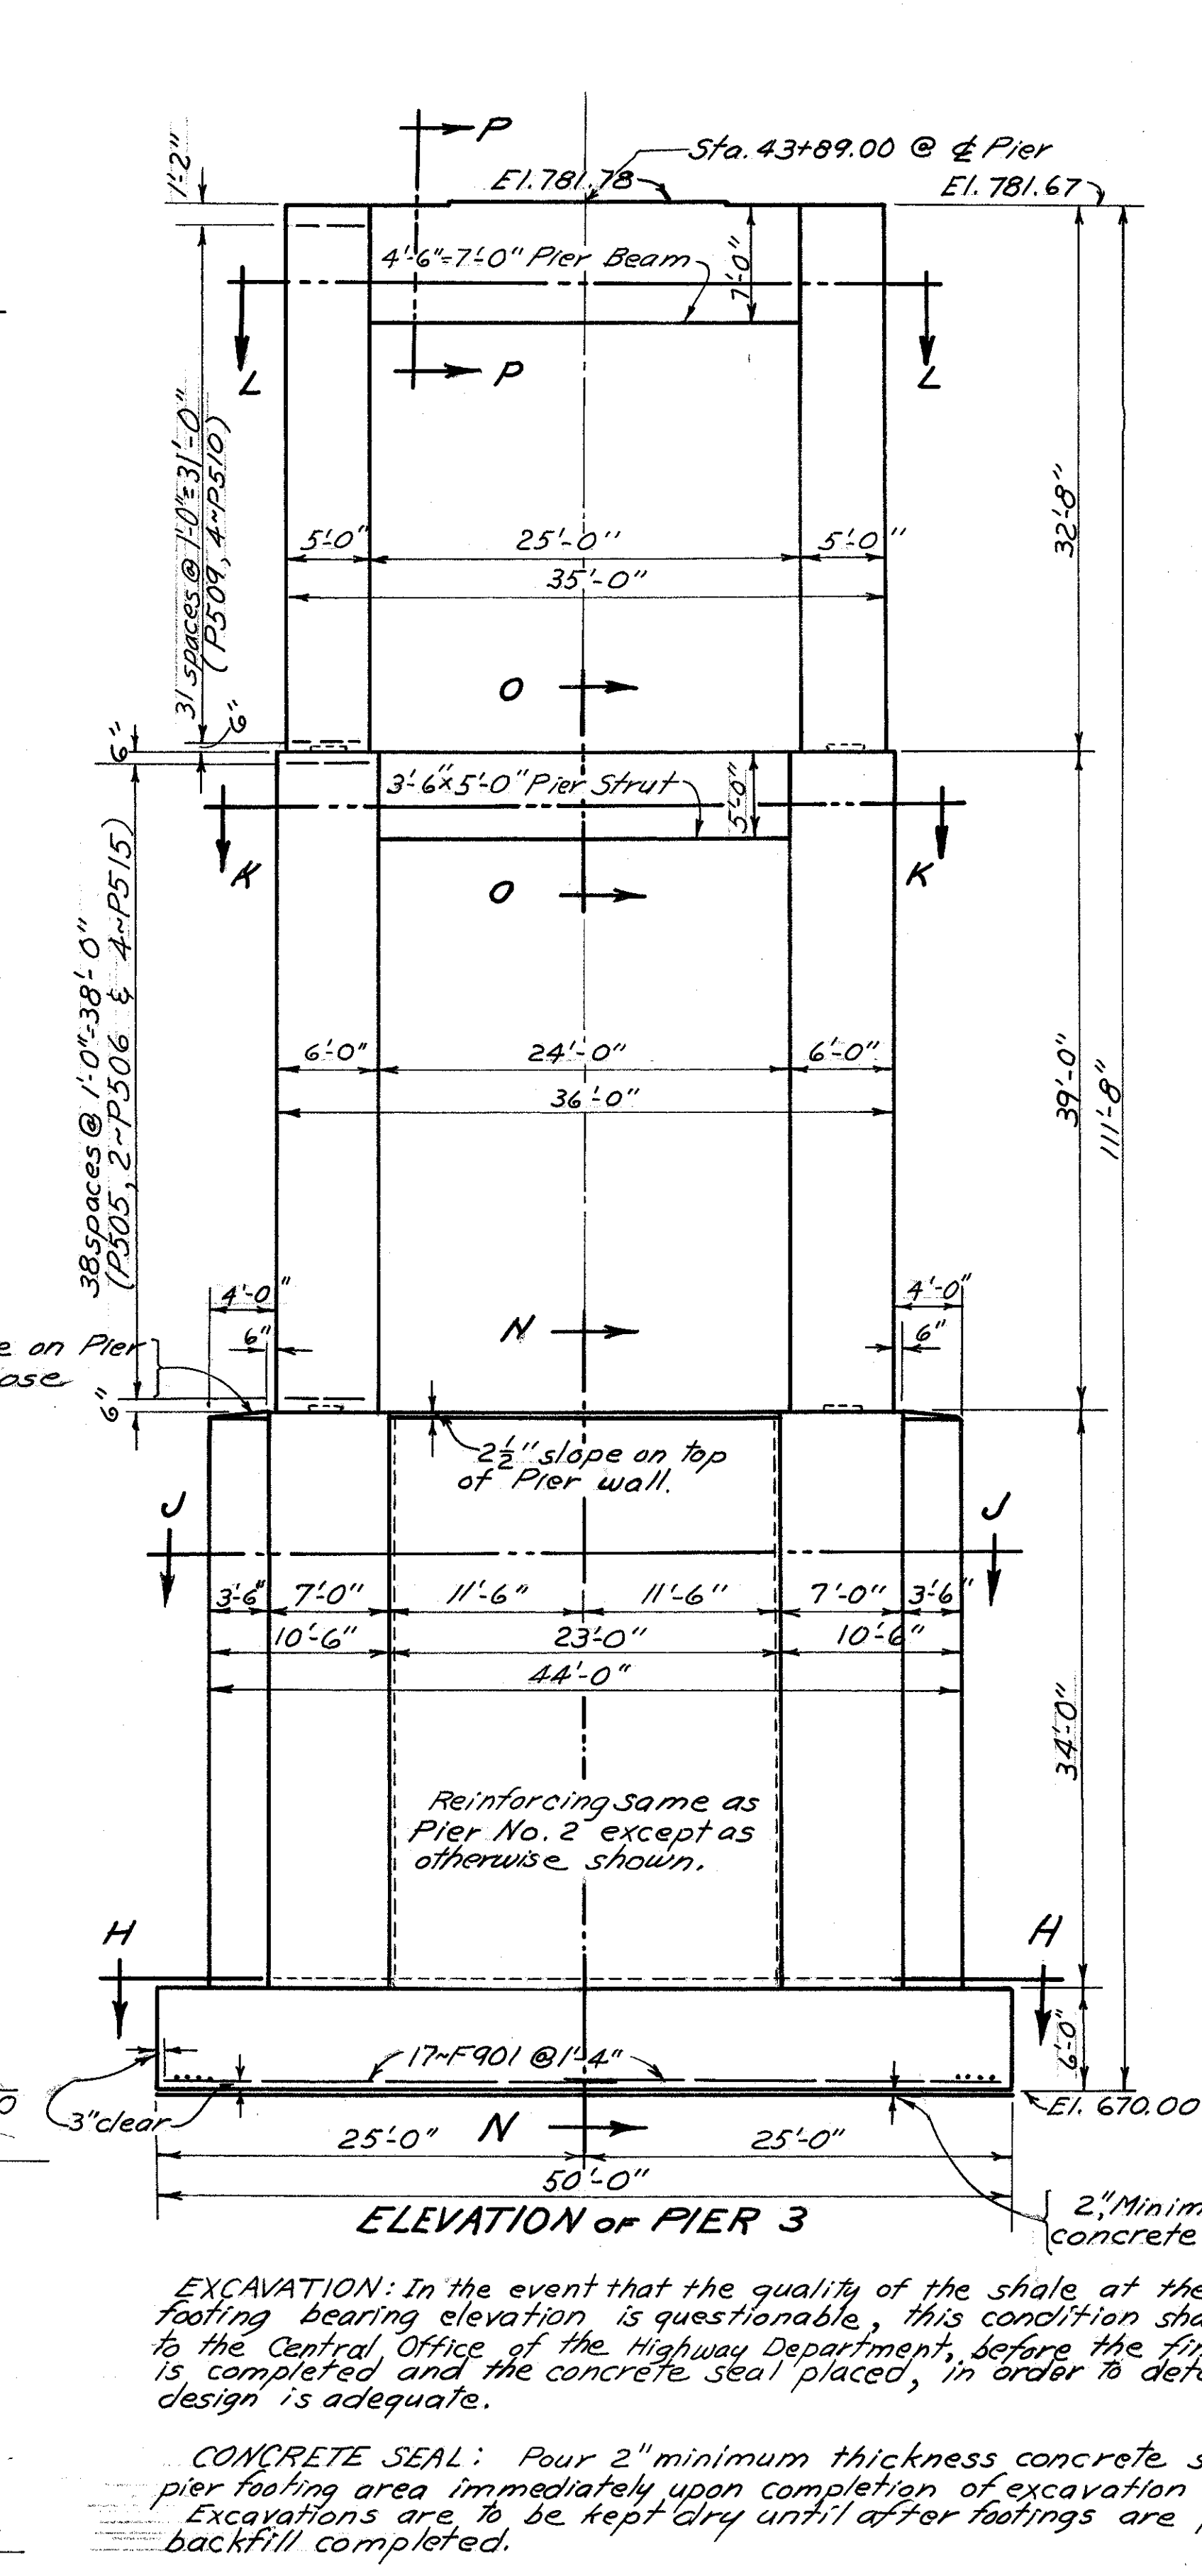
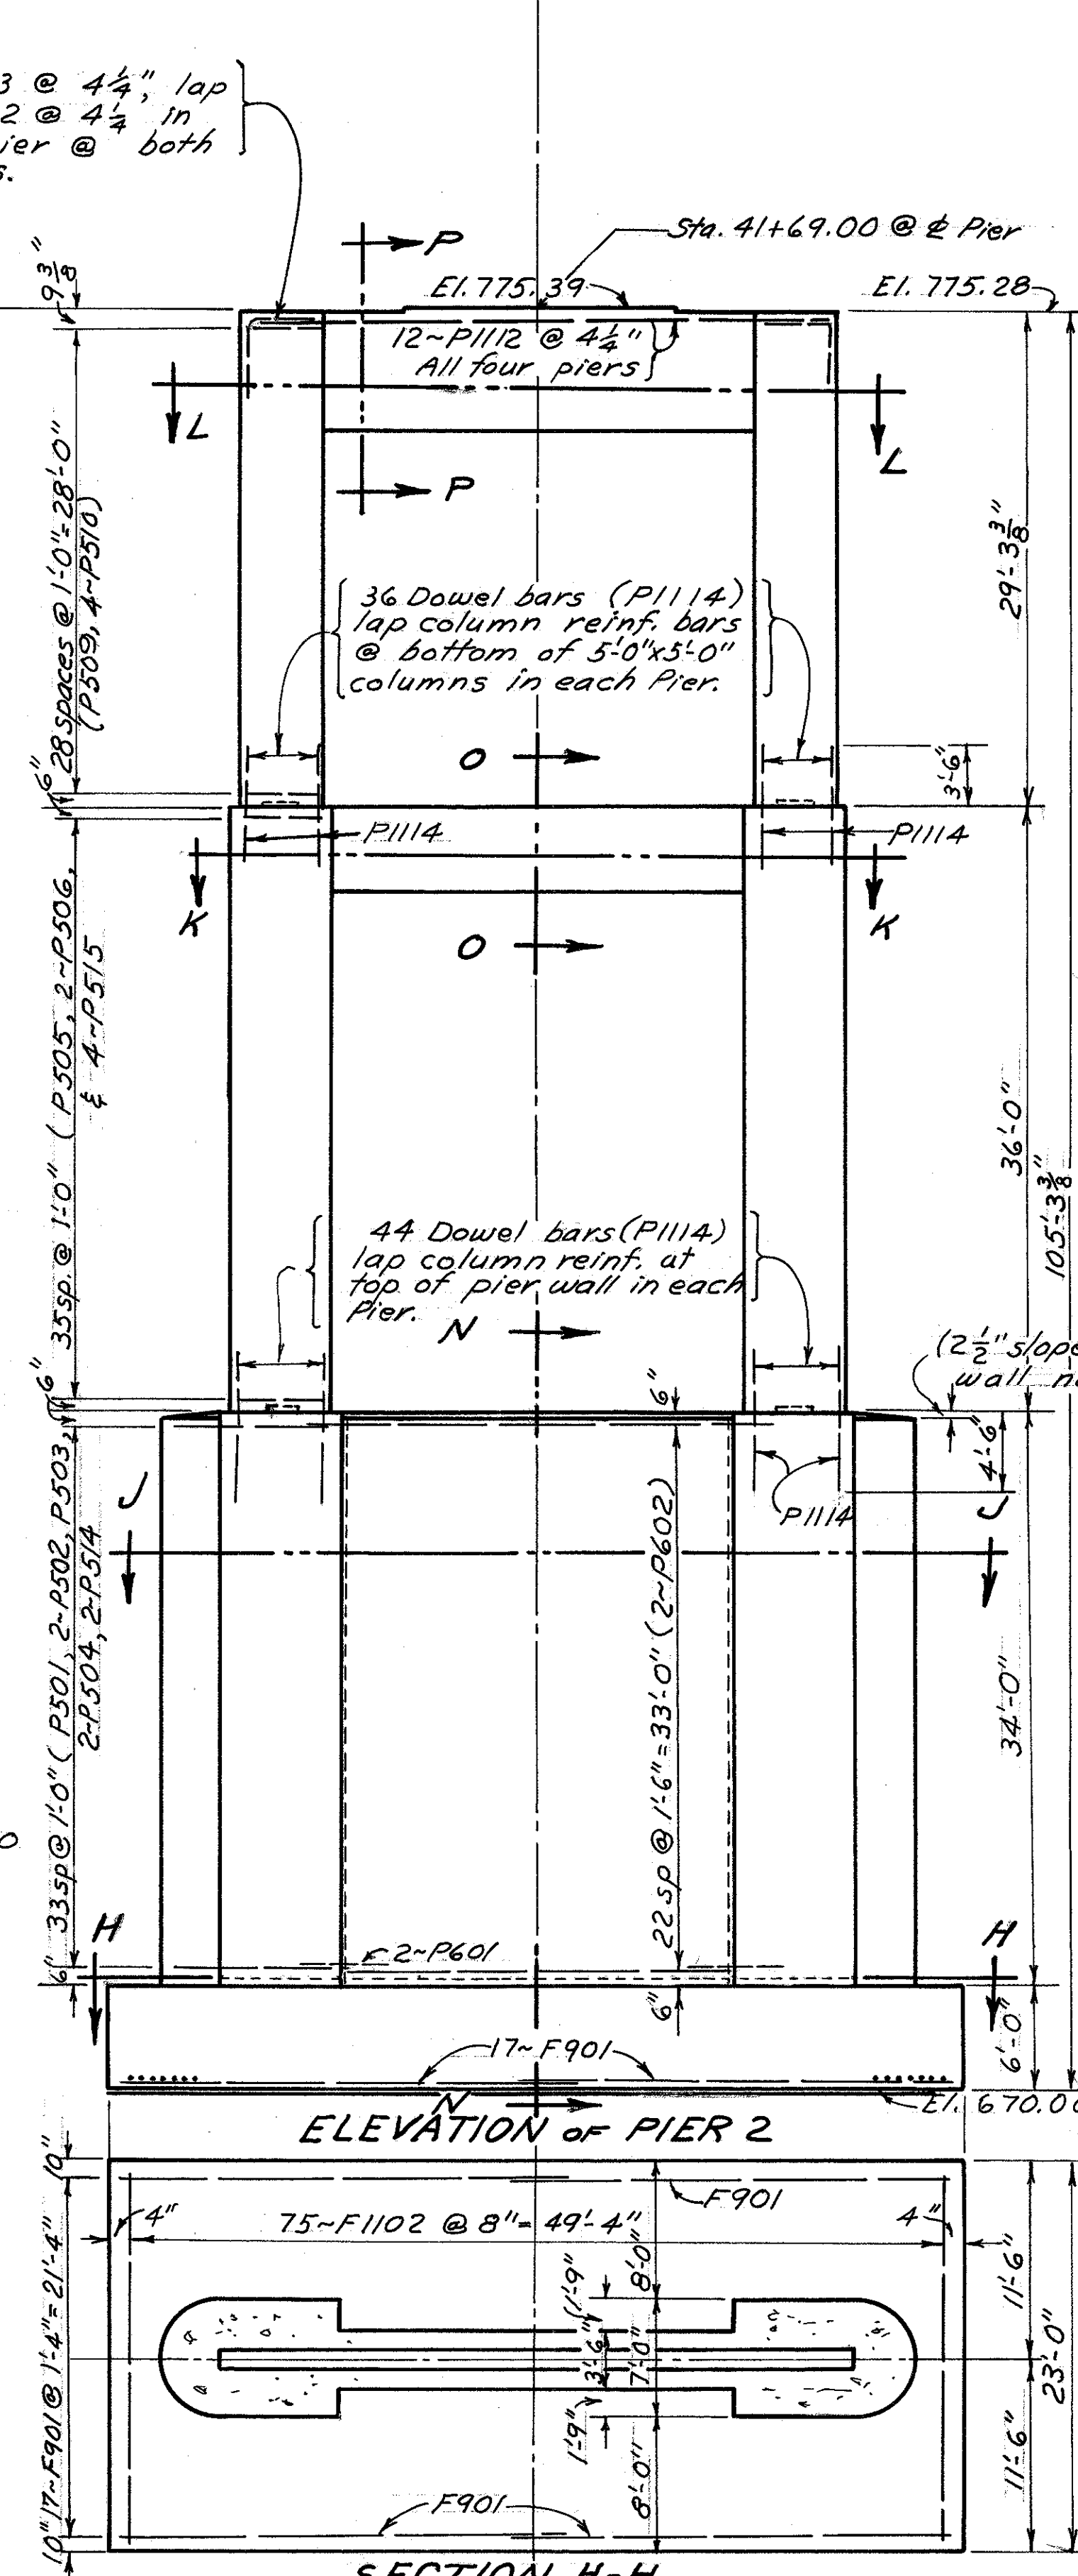


See Sheet No. 60 for Pier Sections not shown on this sheet.

| | | |
|-------------------|-------|---------|
| FED. RD. DIVISION | STATE | PROJECT |
| 2 | OHIO | |

59
70

LAK-528-1-24

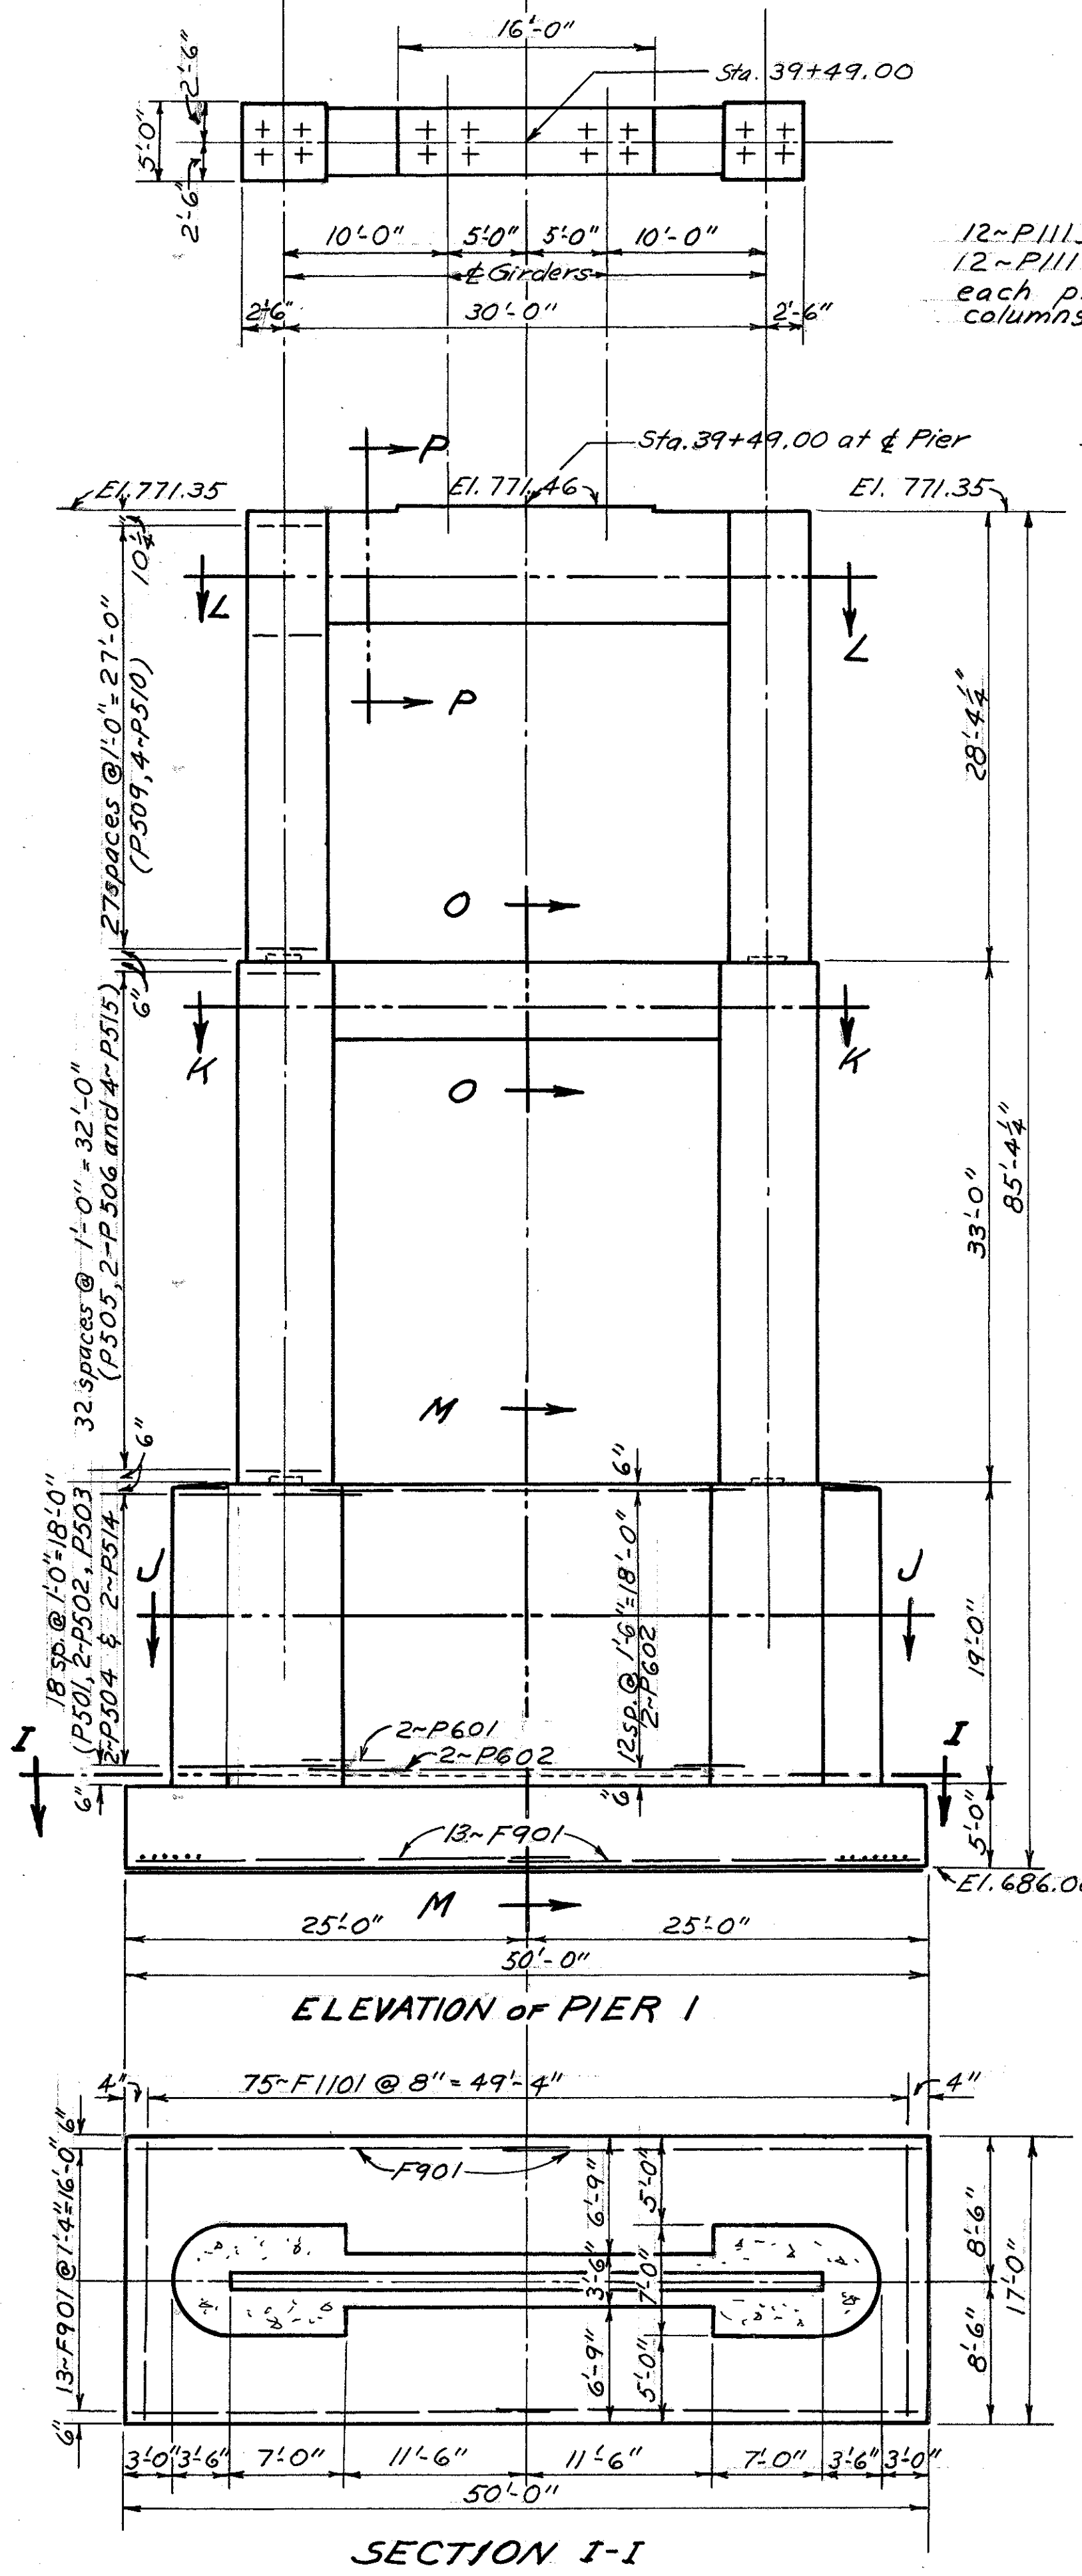

EXCAVATION: In the event that the quality of the shale at the approximate footing bearing elevation is questionable, this condition shall be reported to the Central Office of the Highway Department, before the final excavation is completed and the concrete seal placed, in order to determine if footing design is adequate.

CONCRETE SEAL: Pour 2" minimum thickness concrete seal over entire pier footing area immediately upon completion of excavation for each footing. Excavations are to be kept dry until after footings are poured and backfill completed.

| | | | | |
|---|-------|--------|------------------------------|----------------|
| STATE OF OHIO DEPARTMENT OF HIGHWAYS DIVISION OF DESIGN AND CONSTRUCTION BUREAU OF BRIDGES | | | | |
| PIERS 1, 2, 3 & 4 | | | | |
| BRIDGE No. LAK-528-0192 OVER GRAND RIVER | | | | |
| LAKE COUNTY | | | Sta. 37+85.50 to 47+72.50 | |
| DESIGNED | DRAWN | TRACED | CHECKED | REVIEWED DATE |
| KED | KED | N.L.D. | 202 | BFG 9/19-61 |