

b-l-l

# STATE OF OHIO DEPARTMENT OF TRANSPORTATION

PLAN NO. BR-35-87

## LAK-528-1.92 MADISON TOWNSHIP LAKE COUNTY

MICROFILM APR 1 1992 BRIDGE REPAIR

### 1987 SPECIFICATIONS


The standard specifications of the State of Ohio, Department of Transportation, including changes and supplemental specifications listed in the proposal shall govern this improvement.

I hereby approve these plans and declare that the making of this improvement will not require the closing to traffic of the highway and that provisions for the maintenance and safety of traffic will be as set forth on the plans and estimates.

CONVENTIONAL SIGNS	
County Line _____	Limited Access (only) _____ LA _____
Township Line _____	Right of Way (only) _____ RW _____
Section Line _____	Limited Access & Right of Way _____ LA & RW _____
Corporation Line _____ or _____	Existing Right of Way _____
Fence Line (existing) -x-x- (proposed) -x-x-	Property Line _____ (in existing fence) -x-x-
Center Line _____ 352 _____ 353 _____	Railroad _____ or _____
Trees ☉, Stumps ⚡, (to be removed) ⚡ ⚡	Guardrail (existing) _____ (proposed) _____
Utility Poles: Telephone ⌀, Power ⌀, Light ⌀.	


### INDEX OF SHEETS

TITLE SHEET _____	1
GENERAL PLAN _____	2
GENERAL NOTES _____	3
ESTIMATED QUANTITIES AND PIER DETAILS _____	4
CROSS SECTIONS _____	5
ELEVATION VIEWS _____	6
NORTH ABUTMENT DETAILS _____	7
MAINTENANCE OF TRAFFIC _____	8-9

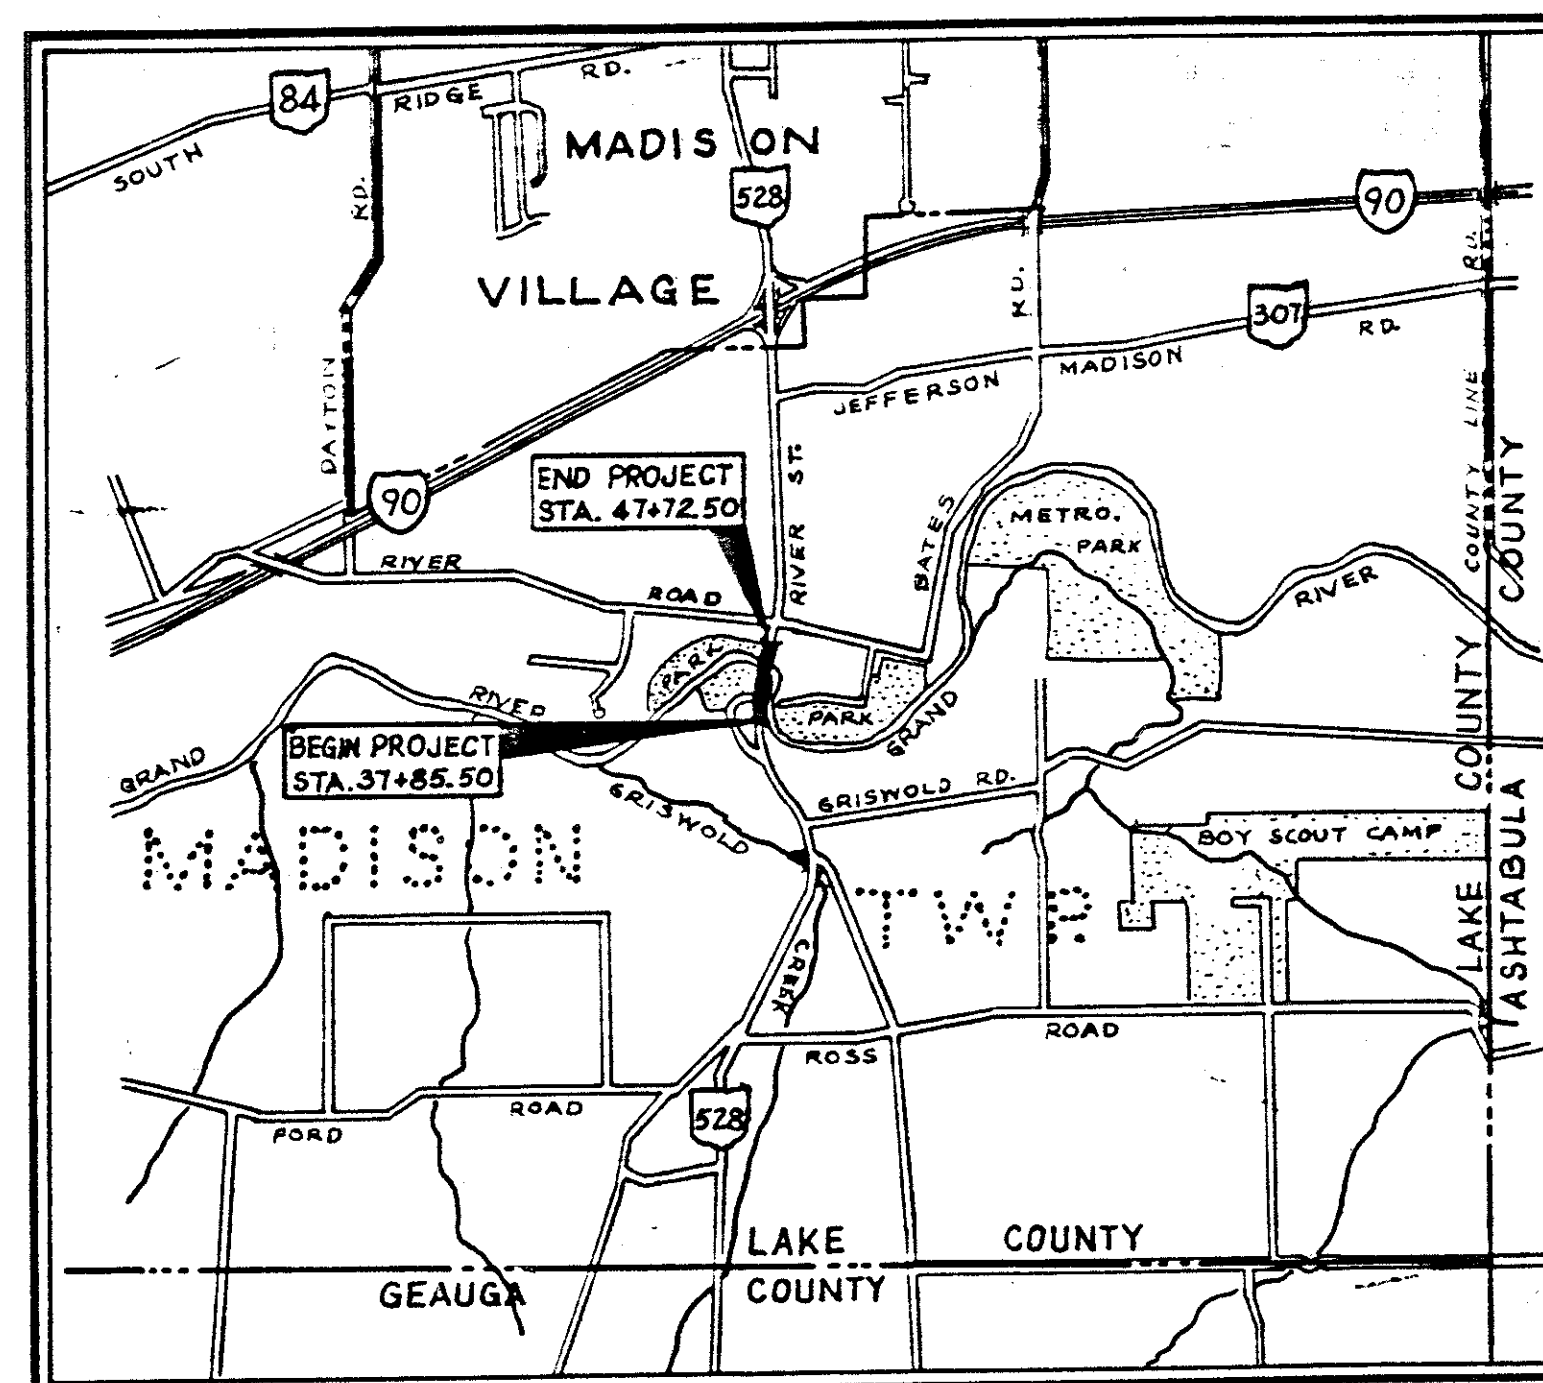

LOCATION MAP

SCALE IN MILES

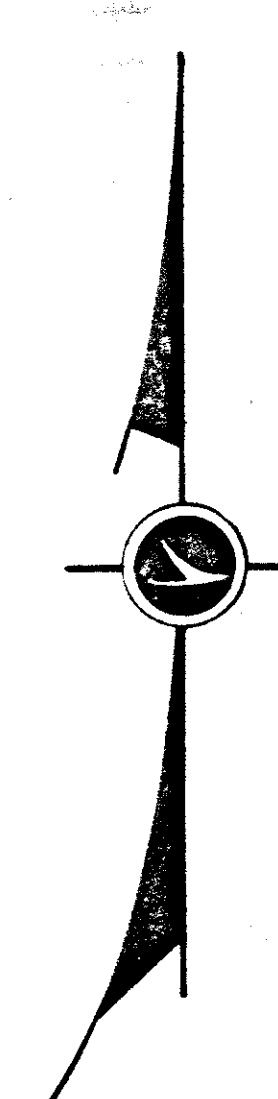

UNDERGROUND UTILITIES

TWO WORKING DAYS  
BEFORE YOU DIG

Call 800-352-2764 (Toll free)  
OHIO UTILITIES PROTECTION SERVICE

NON-MEMBERS  
MUST BE CALLED DIRECTLY

### LINE DATA

BEGIN PROJECT STA. 00.00  
END PROJECT STA. 00.00  
LENGTH OF PROJECT = 00.00 LIN. FT. OR 0.00 MILES

BEGIN WORK STA. 37+84.50  
END WORK STA. 49+37.50  
LENGTH OF WORK = 11+53.0 LIN. FT. OR 0.22 MILES

Portion to be improved \_\_\_\_\_  
State & Federal Routes \_\_\_\_\_  
Other Roads \_\_\_\_\_

### SCALES

Plan \_\_\_\_\_  
Profile: \_\_\_\_\_ Horizontal \_\_\_\_\_, Vertical \_\_\_\_\_  
Cross Section: Horizontal \_\_\_\_\_, Vertical \_\_\_\_\_

SUPPLEMENTAL SPECIFICATIONS	
824	10-8-82
802	5-9-88

Approved *P. D. Harkness*  
Date 5-9-88 Engineer, Bureau of Bridges and Structural Design

Approved *James R. Longenecker*  
Date 5-17-88 Deputy Director, Operations

Approved *Bernard B. Huest*  
Date 5-17-88 Director, Department of Transportation

### SUPPLEMENTAL PRINTS OF STANDARD CONSTRUCTION DRAWINGS


Project: \_\_\_\_\_  
Date of Letting \_\_\_\_\_ 19\_\_\_\_, Contract No. \_\_\_\_\_  
LD0300 Rev. 11-1-78

SEAL

01447