


EXISTING TYPICAL SECTION

STA. 3+040.000 TO STA. 3+208.054
STA. 3+253.774 TO STA. 3+440.000

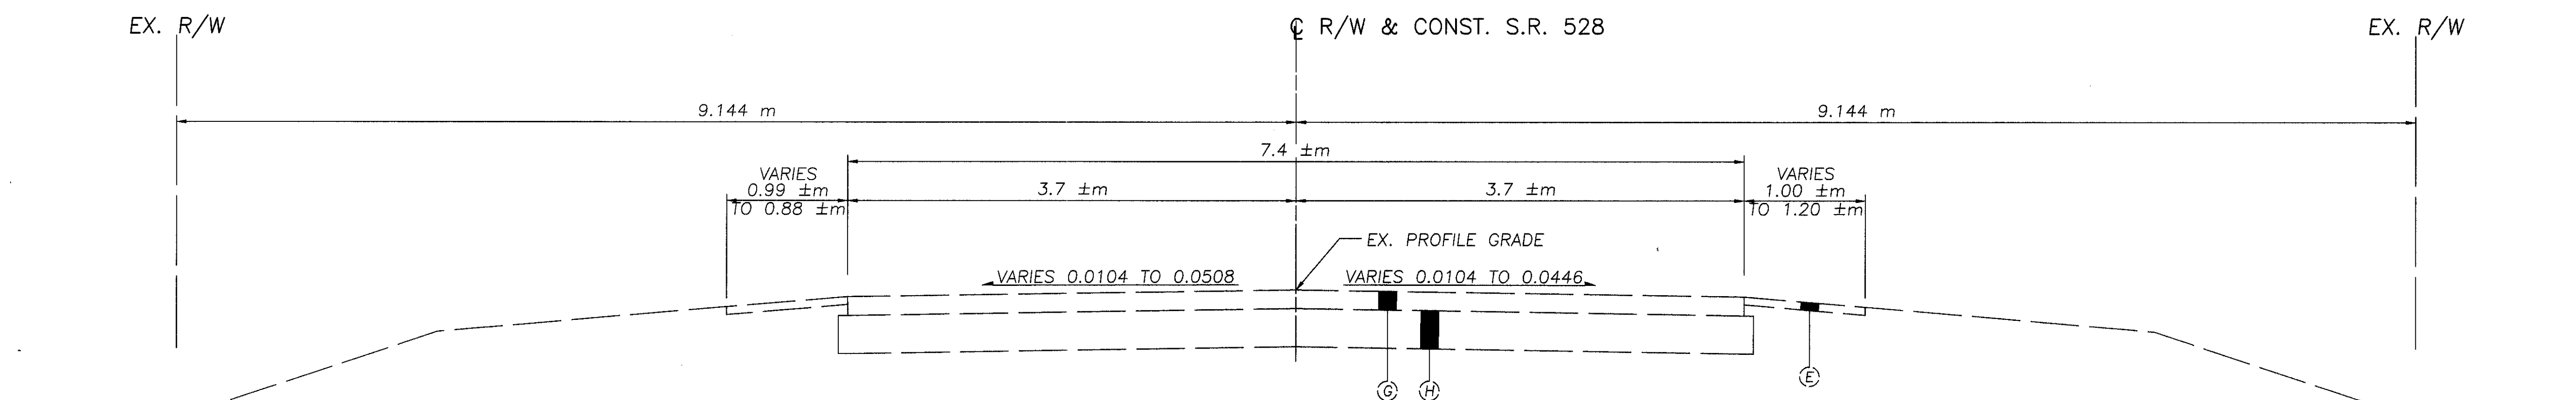

EXISTING TYPICAL SECTION

STA. 3+208.054 TO STA. 3+228.155
BRIDGE LIMITS - STA. 3+228.155 TO STA. 3+237.083
STA. 3+237.083 TO STA. 3+253.774

EXISTING LEGEND

- (A) 25mm(±) ASPHALT CONC. SURFACE COURSE
- (B) 25mm(±) ASPHALT CONC. LEVELING COURSE
- (C) 152mm(±) BITUMINOUS AGGREGATE BASE
- (D) 203mm(±) AGGREGATE BASE
- (E) 100mm(±) AGGREGATE
- (F) 150mm(±) CONCRETE PAVEMENT
- (G) 152mm(±) TO 178mm(±) ASPHALT CONC.
- (H) 305mm(±) TO 457mm(±) LIMESTONE BASE