


LEGEND

- * ① ITEM 448-32mm ASPHALT CONCRETE SURFACE COURSE, TYPE 1, PG 64-22
- * ② ITEM 448-45mm ASPHALT CONCRETE INTERMEDIATE COURSE, TYPE 1, PG 64-22
- * ③ ITEM 448-38mm ASPHALT CONCRETE INTERMEDIATE COURSE, TYPE 1, PG 64-22
- * ④ ITEM 301-200mm BITUMINOUS AGGREGATE BASE, PG 64-22
- * ⑤ ITEM 301-152mm BITUMINOUS AGGREGATE BASE, PG 64-22
- * ⑥ ITEM 304-150mm AGGREGATE BASE
- * ⑦ ITEM 304-102mm AGGREGATE BASE
- * ⑧ ITEM 203-SUBGRADE COMPACTION
- * ⑨ ITEM 301-75mm BITUMINOUS AGGREGATE BASE, PG 64-22
- * ⑩ ITEM 660-SODDING, UNSTAKED
- * ⑪ ITEM 606-GUARDRAIL, TYPE 5
- * ⑫ ITEM 408-BITUMINOUS PRIME COAT (1.8 LITERS/SQ METER)
- * ⑬ ITEM 611-REINFORCED CONCRETE APPROACH SLAB (T = 330mm), AS PER PLAN
- * ⑭ ITEM 448-75mm ASPHALT CONCRETE SURFACE COURSE, TYPE I UNDER GUARDRAIL, PG 64-22, AS PER PLAN
- * ⑮ ITEM 407-BITUMINOUS TACK COAT FOR INTERMEDIATE COURSE

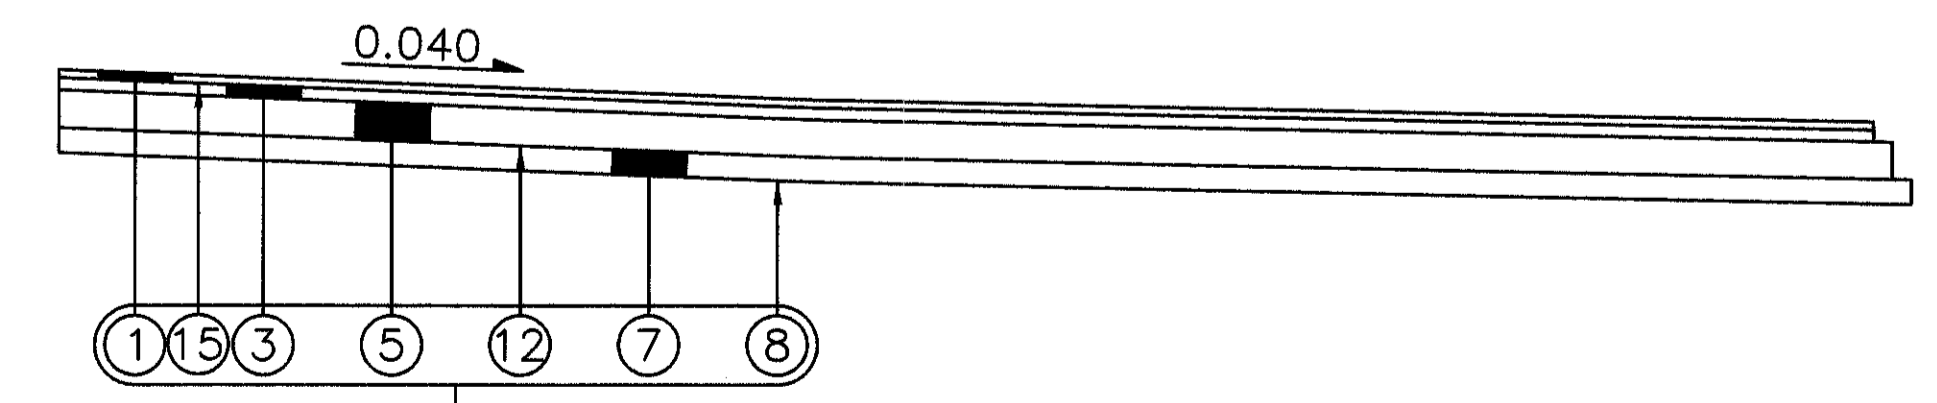

ITEM 615 - TEMPORARY PAVEMENT, CLASS B, AS PER PLAN A OR B
 SEE GENERAL NOTE SHEET 7

TEMPORARY PAVEMENT BUILD-UP

* ALL ITEMS IN TEMPORARY PAVEMENT TO BE PAID FOR UNDER
 ITEM 615 - TEMPORARY PAVEMENT CLASS B, AS PER PLAN A, OR
 ITEM 615, TEMPORARY PAVEMENT CLASS B, AS PER PLAN B.

PROPOSED TYPICAL SECTIONS

LAK-528-11.024