

6-1-1

| FED. RD. DIVISION | STATE | PROJECT | TYPE FUNDS |
|-------------------|-------|---------|------------|
| 2                 | OHIO  | STATE   | 1954       |

1/8

LAK-528-(3.71-4.35)  
LAKE COUNTY.

# STATE OF OHIO

## DEPARTMENT OF HIGHWAYS

# LAK-528-(3.71-4.35)

## VILLAGE OF MADISON

## LAKE COUNTY

### CONVENTIONAL SIGNS


|               |           |
|---------------|-----------|
| County Line   | =====     |
| Township Line | -----     |
| Village Line  | - - - - - |
| Property Line | =====     |
| Railroad      | +++++     |

### INDEX OF SHEETS

|   |        |
|---|--------|
| Title Sheet                             | 1      |
| TYPICAL SECTION                         | 2      |
| EXTRA AREA, INTERSECTION & STRUCTURES.  | 3      |
| SUMMARY OF QUANTITIES & GENERAL SUMMARY | 4      |
| PLAN & PROFILE SHEET                    | 5 to 8 |

### LINE DATA

BEGIN PROJECT STATION 0+31  
 END PROJECT STATION 52+90  
 GROSS & NET LENGTH OF PROJECT 5259 LIN. FT. OR .996 MILES.

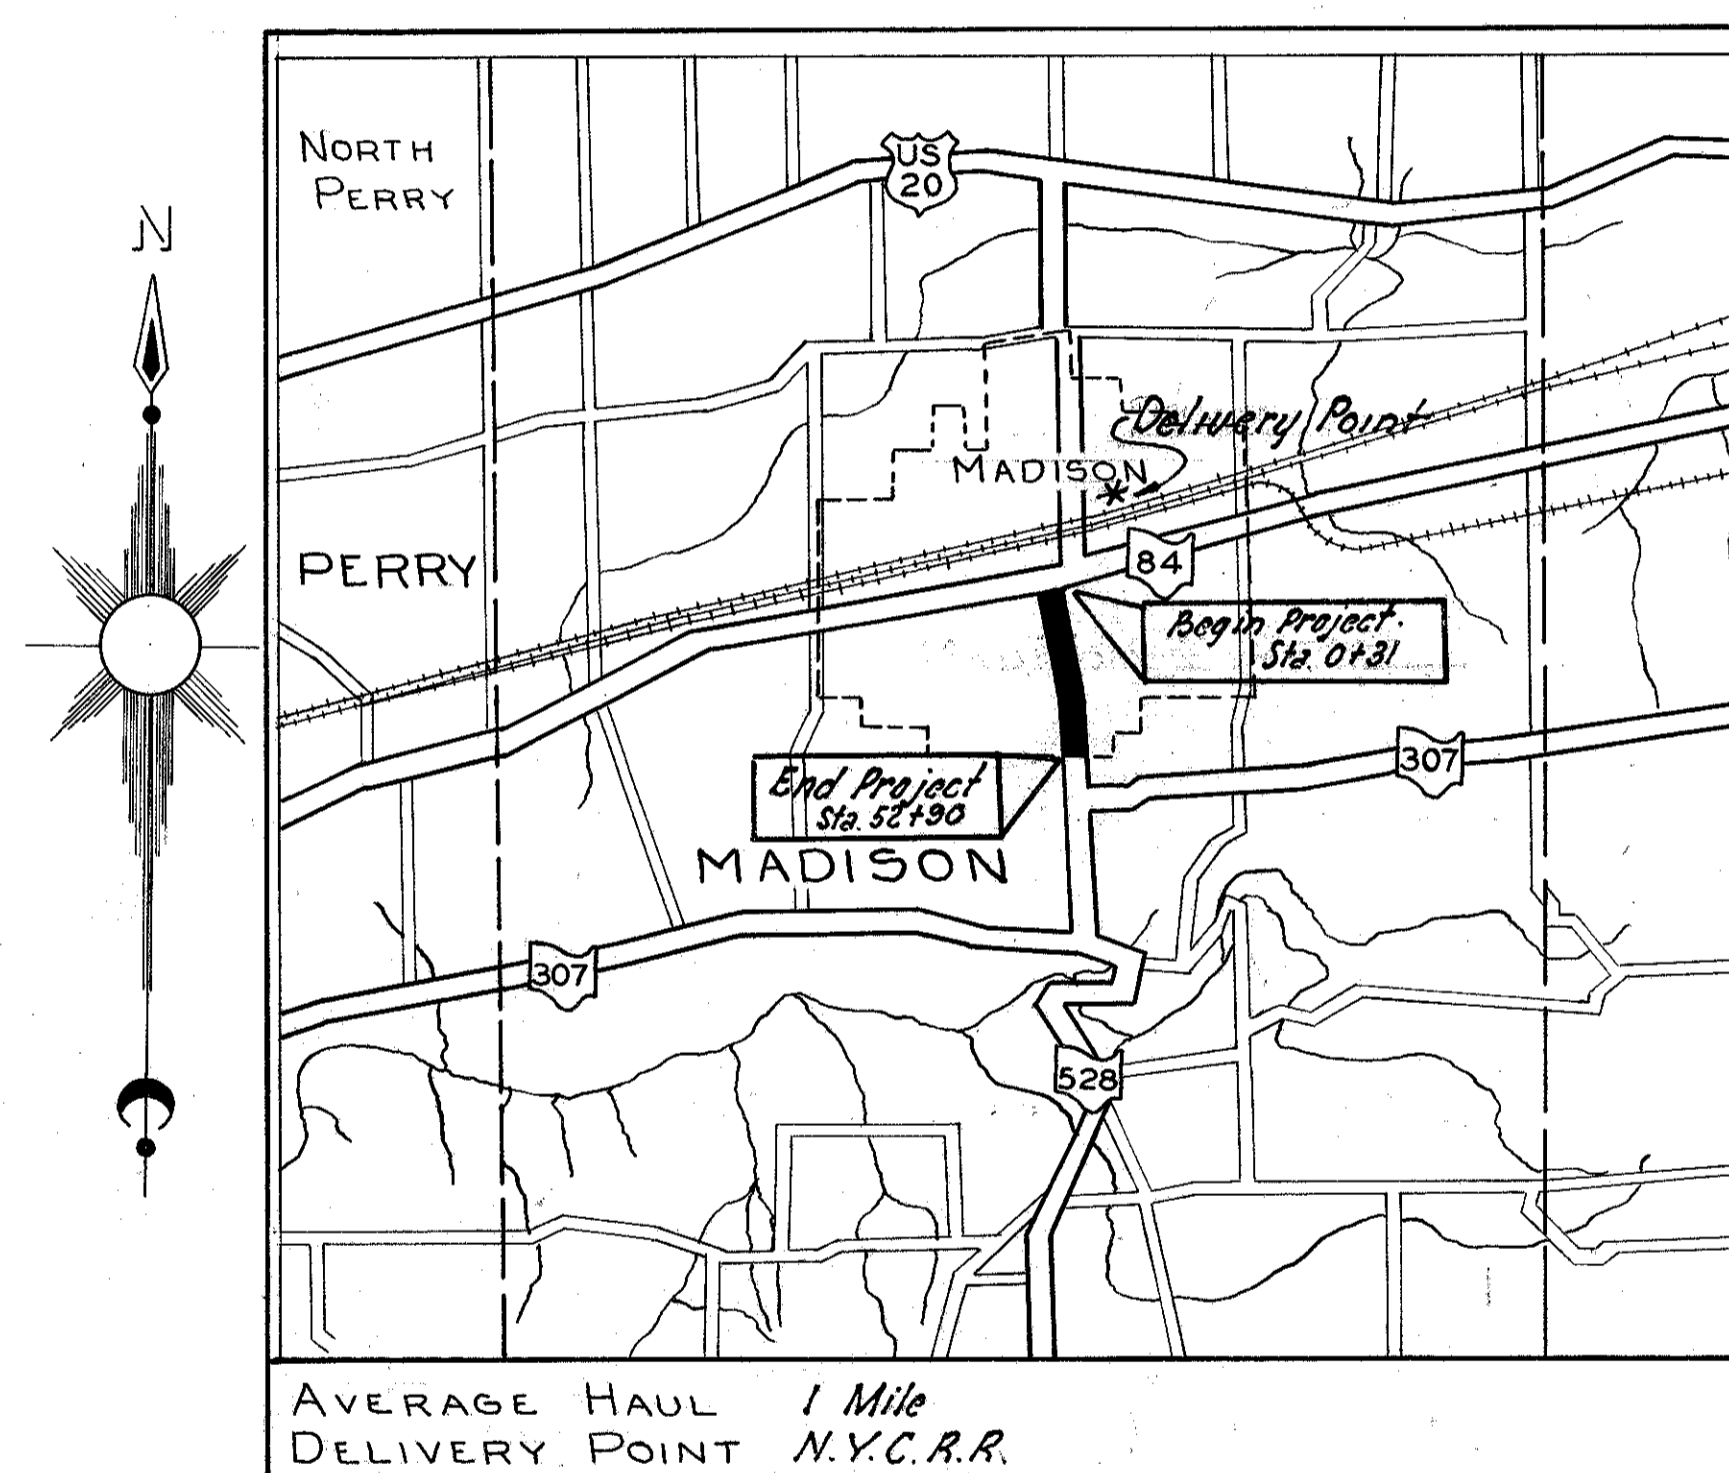

AVERAGE HAUL 1 Mile  
 DELIVERY POINT N.Y.C.R.R.

### LOCATION PLAN

PORTION TO BE IMPROVED STATE HIGHWAYS  
 OTHER ROADS

### SCALE

PLAN 1" = 50'  
 PROFILE - HOR. 1" = 50'  
 PROFILE - VER. 1" = 5'

The Standard Specifications of The State of Ohio, Department of Highways, including changes and Supplemental Specifications listed in the proposal shall govern this improvement.

I hereby approve these plans and declare that the making of this improvement will not require the closing to traffic of the Highway and that provisions for the maintenance and safety of traffic will be as set forth on the plans and estimates.

The Right of Way necessary for this improvement will be provided by The State of Ohio.

Approved Arthur A. Crowl  
 Date 5-24-54 Division Deputy Director

Approved John J. Huelff  
 Date 4-29-54 Deputy Director, Division of Planning & Programming

Approved Richard Orth  
 Date 4-14-54 Engineer of Bridges

Approved H. J. Williamson  
 Date 9-12-54 Engineer of Location & Design

Approved N. F. Gould  
 Date 4-14-54 Deputy Director, Division of Design & Construction

Approved H. J. Hamilton  
 Date 5-1-54 First Assistant Director

Approved John J. Hill  
 Date 5-1-54 Director of Highways

CONSTRUCTION  
 BUREAU  
 APR 12 1954  
 BROWN PHOTO LAB

| STANDARD DRAWINGS |         |
|-------------------|---------|
| 1-1, 2, 3, 4 & 5  | 2/20/45 |
| 1-B-C.B. 2-2-A&B  | 5/1/52  |
| 1-B-M.H. No. 1    | 5/1/52  |
| R.I-1             | 6/1/53  |
| T-35              | 10/1/52 |

| SUPPLEMENTAL SPECIFICATIONS |            |
|-----------------------------|------------|
| B-119                       | R 12/14/53 |
| 10                          | R 7/6/53   |
| CE-107                      | 5-21-53    |
| T-171.19                    | R 3-19-53  |
| M-101.7                     | 1-24-53    |