

6-1-1

H-10

FED. RD. DIST. NO.	STATE	PROJECT	FISCAL YEAR
10	OHIO		1944

1/5

LAKE COUNTY
S.H. 327 SEC. MADISON (P.T.) & F

LAK SR 538
4.72 ~ 7.00 ±

STATE OF OHIO
DEPARTMENT OF HIGHWAYS

CHARDON — MADISON ROAD

S.H. 327 SEC. MADISON (P.T.) & F

LAKE COUNTY

VILLAGE OF MADISON & MADISON TWP.

CONVENTIONAL SIGNS


COUNTY LINE	-----
TOWNSHIP LINE	-----
CORPORATION LINE	-----
CENTER LINE	-----
STEAM RAILROAD	-----

INDEX OF SHEETS

TITLE SHEET	SHEET No. 1
TYPICAL SECTION	2
PLAN & PROFILE	3-4
GENERAL NOTES	2
SUMMARY	5

LINE DATA

BEGIN SEC. MADISON (P.T.)	STA. 0+32
END SEC. MADISON (P.T.)	STA. 62+05.05
GROSS LENGTH	6173.05 L.F.
DEDUCTION FOR R.R. STA. 10+45 TO STA. 10+54; STA. 11+16 TO STA. 11+39 & STA. 12+25 TO STA. 13+39	106.00 L.F.
NET LENGTH SEC. MADISON (P.T.)	6,067.05 L.F.
	OR 1.149 MILES
BEGIN SEC. F	STA. 62+05.05
END SEC. F	STA. 112+95.00
GROSS LENGTH	5089.95 L.F.
DEDUCTIONS OR ADDITIONS	NONE
NET LENGTH	5089.95 L.F.
	OR 0.964 MILES
TOTAL NET LENGTH	11,157 L.F.
	OR 2.113 MILES

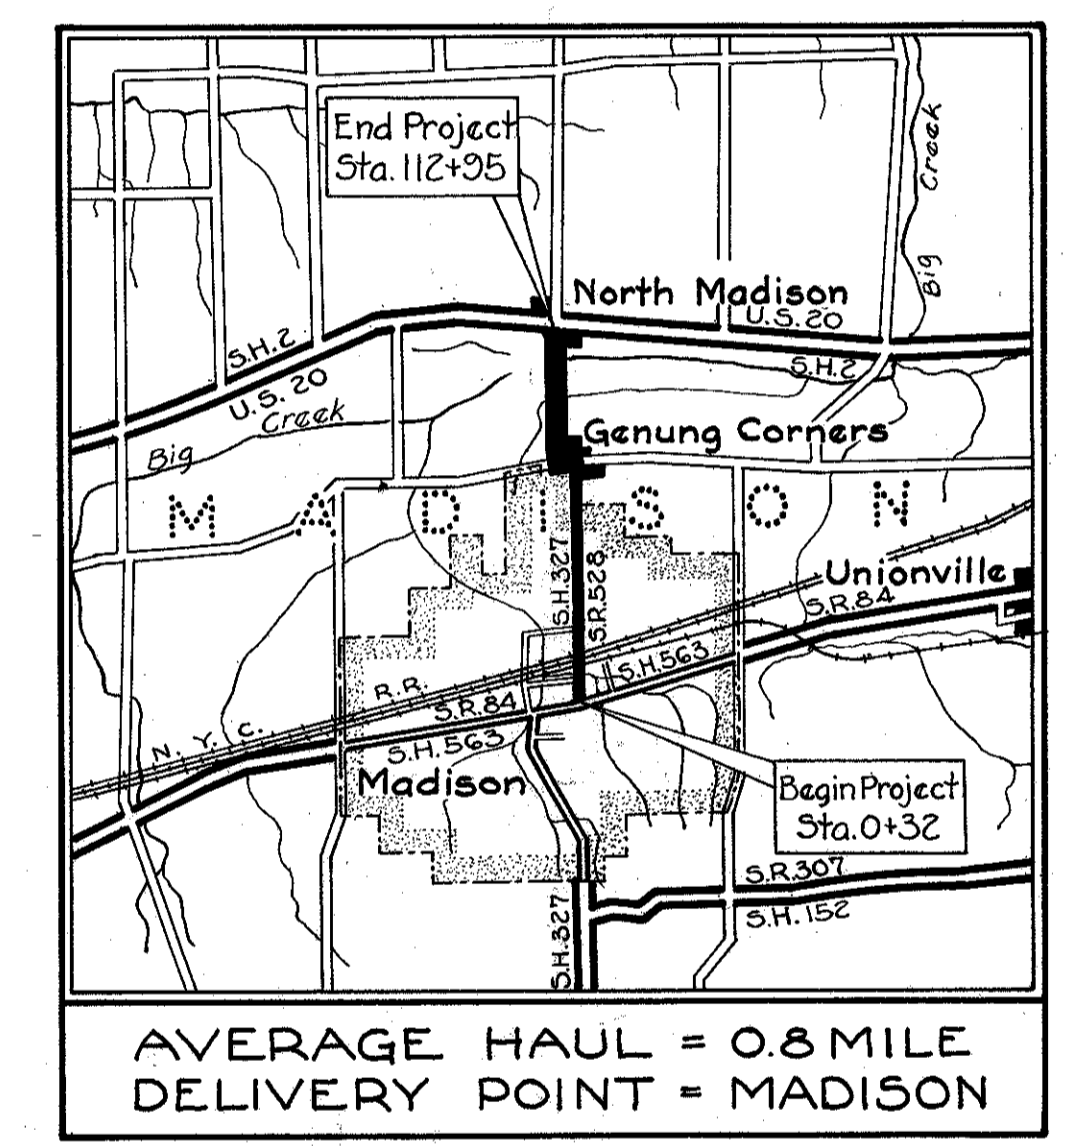

LOCATION PLAN

Scale 1" = 1 Mile

PORTION TO BE IMPROVED

STATE HIGHWAYS

OTHER ROADS

SCALES

PLAN	1" = 300'
PROFILE	HORIZONTAL 1" = 300'
	VERTICAL 1" = 30'

The Standard Specifications of the State of Ohio, Department of Highways, including changes and Supplemental Specifications listed in the proposal shall govern this improvement.

I hereby approve these plans and declare that the making of this improvement will not require the closing to traffic of the highway.
See Traffic Note Sheet No. 5

The Right of Way necessary for this improvement will be provided by the State of Ohio.

Approved Edw. E. Williams
Date 4/1/44 Division Deputy Director


Approved _____
Date _____ Chief Engineer, Bureau of Maintenance

Approved _____
Date _____ Chief Engineer, Bureau of Bridges & R.R. Crossings

Approved Murray D. Shaffer
Date 6/15/44 Chief Engineer, Bureau of Location & Right of Way

Approved J. V. Roque
Date 6-15-44 First Asst. Director & Chief Engineer

Approved H. G. Sours
Date 6-15-44 Director of Highways

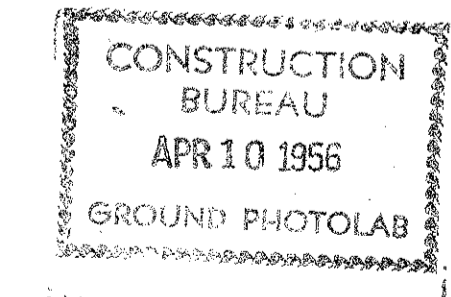

STANDARD DRAWINGS			
DRAWING No.	DATE	DRAWING No.	DATE
G-707	6-1-42		

SUPPLEMENTAL SPECIFICATIONS			
SPECIFICATION No.	DATE	SPECIFICATION No.	DATE
M-103.12	7-1-41		
I-117	1-15-44		

FILE No.	LAKE COUNTY
	S.H. 327 SEC. MADISON (P.T.) & F
	DATE OF LETTING _____ 194__
	CONTRACT No. _____