

6-1

H-11

FED. RD. DIVISION	STATE	PROJECT	FISCAL YEAR
2	OHIO	H.I.F.	1948

1
5

LAKE COUNTY
LAK - 528 - 6.04

STATE OF OHIO DEPARTMENT OF HIGHWAYS

LAK - 528 - 6.04

LAKE COUNTY

MADISON TOWNSHIP

CONVENTIONAL SIGNS


County Line	-----
Township Line	-----
Section Line	-----
Center Line	-----
Steam Rail Road	-----

SHEET INDEX


Title Sheet	No 1
Plan, Details and Summaries	..	2
Bridge Plans	3-5

LINE DATA

Begin Project - Sta. 105+86.99
 End Project - Sta. 106+25.01
 Net Length of Project - 38.02 Lin. Ft. or .007 Mi.
 Begin Work - Sta. 105+25
 End Work - Sta. 106+75
 Net Length of Work - 150 Lin. Ft. or .028 Mi.

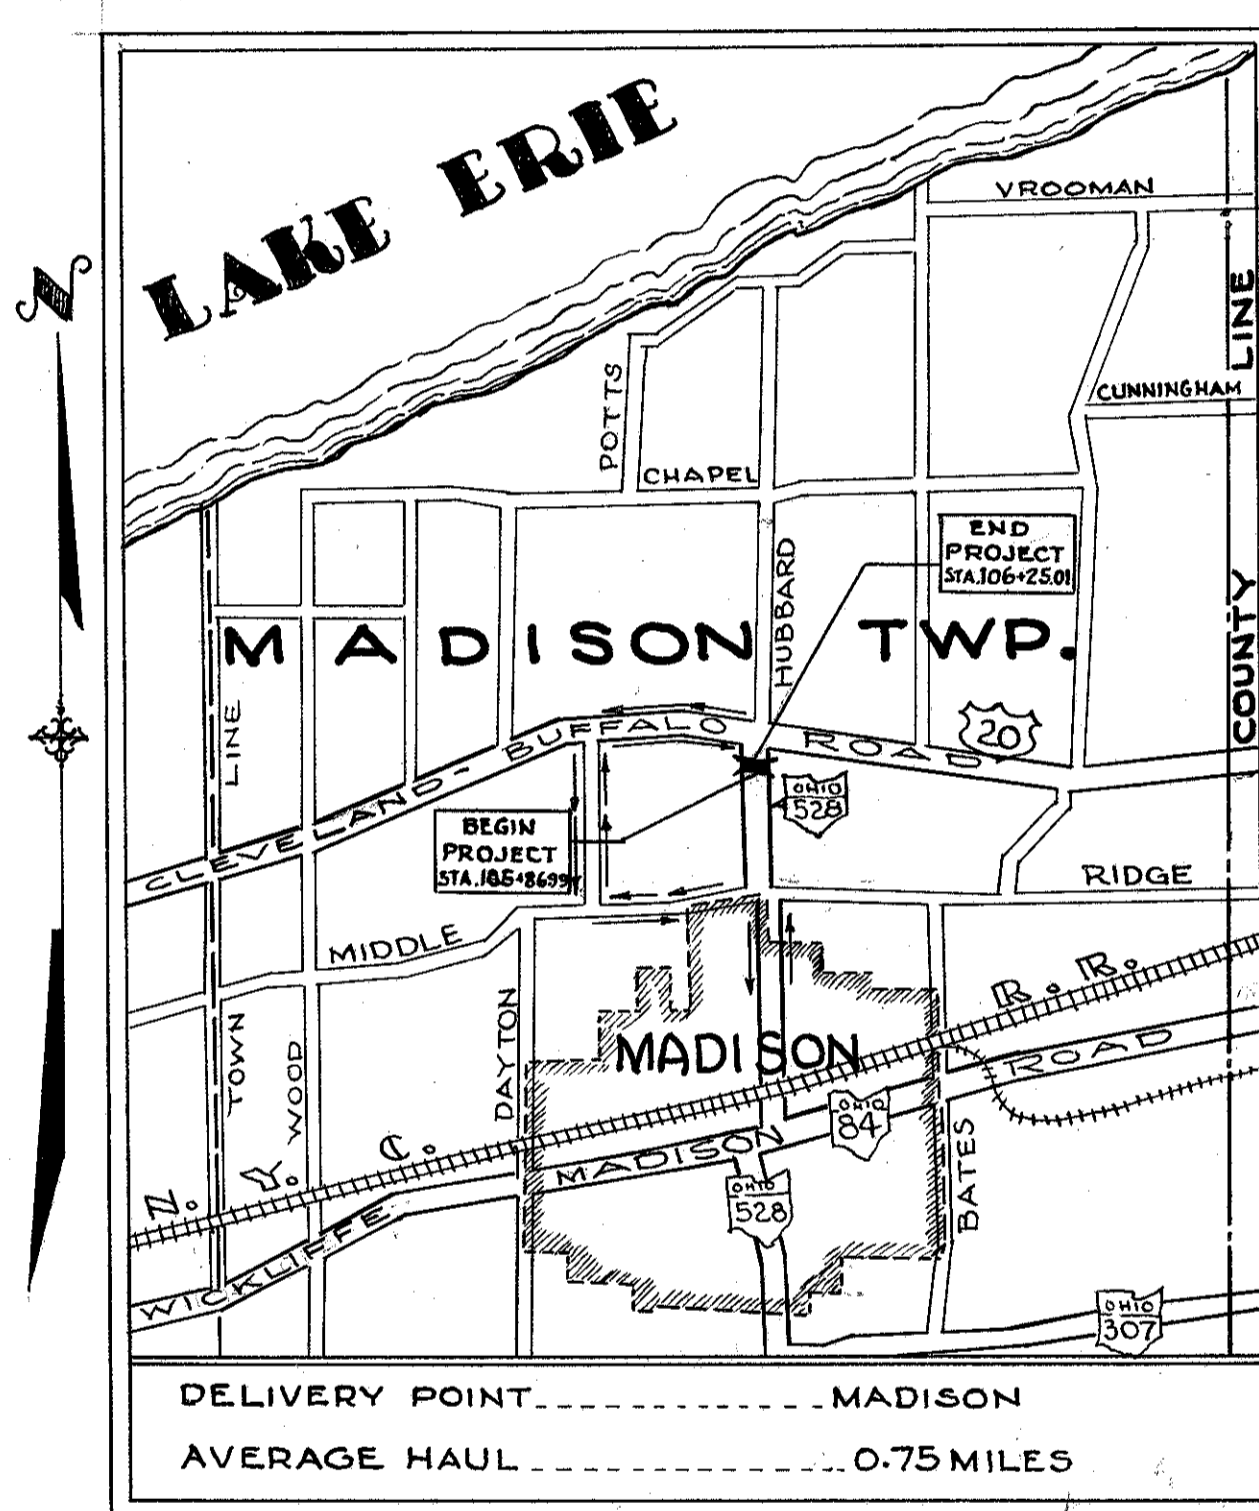

LOCATION PLAN

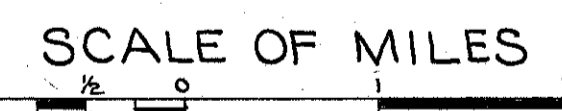

Portion to be improved	=====
State Highways	-----
Other Roads	-----
Detour	-----

The Standard Specifications of the State of Ohio Department of Highways, including changes and Supplemental Specifications listed in the proposal shall govern this improvement.

I hereby approve these plans and declare that the making of this improvement will require the closing to traffic of the Highway and that detours will be provided as indicated on the plans.

The Right of Way necessary for this improvement will be provided by the State of Ohio

Approved Edw. W. Cochran
 Date 2-26-48 Division Deputy Director.

Approved _____
 Date _____ Chief Engineer, Bureau of Maintenance

Approved J. P. Roque
 Date 7-18-48 Chief Engineer, Bureau of Bridges & R.R. Crossings

Approved George J. Thorny
 Date 3/24/48 Chief Engineer, Bureau of Location & Design

Approved Frank M. Williams
 Date 3-21-48 First Asst Director & Chief Engineer

Approved Earl S. Reeb
 Date 3-21-48 Director of Highways.

STANDARD DRAWINGS			
G-8.07	2-1-47	I-15 N°5	2-1-47
SB.1-47	1-20-48	I-15 N°6	2-1-47
I-15 N°1	3-1-47	I-15 N°7	2-1-47
I-15 N°2	2-1-47	I-15 N°9	2-1-47
I-15 N°4	2-1-47	L-3	2-1-47

SUPPLEMENTAL SPECIFICATIONS			

FILE NO LAK - 528 - 6.04
 DATE LETTING 194
 CONTRACT NO

000070