

h-l-l

H-7

LAK-SR283-16.32-16.33

FED. RD. DIST. NO.	STATE	PROJECT	FISCAL YEAR
10	OHIO		1945

1
28

LAKE COUNTY
 SR 283 S.H. 520 SEC. PAINESVILLE (Pt.)
 SR 535 S.H. 744 SEC. PAINESVILLE (Pt.)
 & FAIRPORT (Pt.)

SR 283's off plan
 SR 535

LAK 0.002 1.82


STATE OF OHIO
 DEPARTMENT OF HIGHWAYS
PAINESVILLE - EUCLID ROAD
 S.H. 520 SEC. PAINESVILLE (Pt.)
FAIRPORT NURSERY ROAD
 S.H. 744 SEC. PAINESVILLE (Pt.) & FAIRPORT (Pt.)
LAKE COUNTY
 CITY OF PAINESVILLE & VILLAGE OF FAIRPORT

CONVENTIONAL SIGNS

COUNTY LINE	_____
TOWNSHIP LINE	_____
CORPORATION LINE	_____
CENTER LINE	_____
STEAM RAILROAD	_____

INDEX OF SHEETS

TITLE SHEET	SHEET No. 1
TYPICAL SECTION	2
NOTES & DETAILS	3
PLAN & PROFILE	4-12
CROSS SECTIONS	13-20
SPECIAL DETAILS	21-25
STRUCTURES	26-27
SUMMARY	28

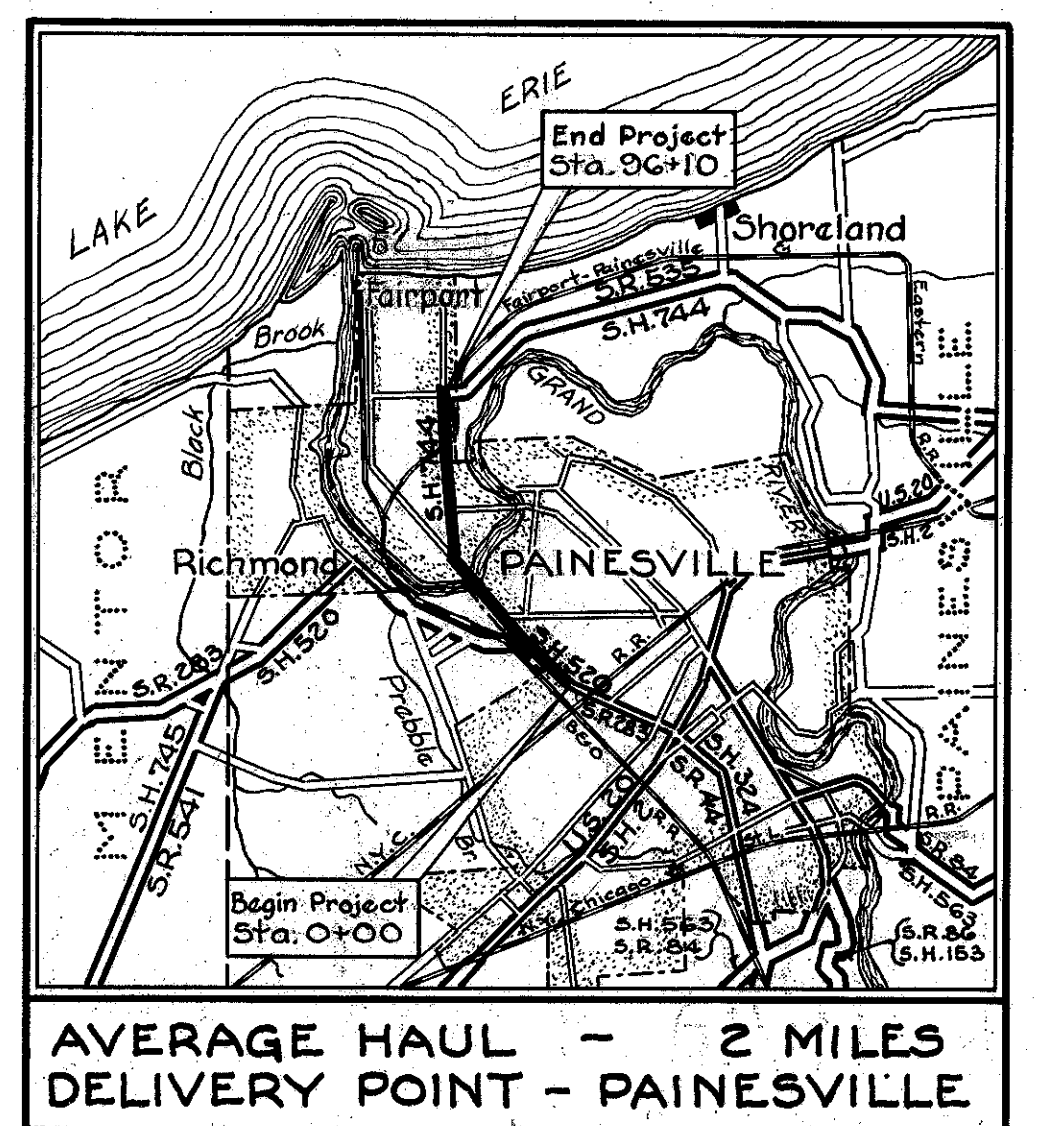

LINE DATA

BEGIN PROJECT & PAINESVILLE (Pt.)	STA. 0+00
END PAINESVILLE (Pt.)	STA. 37+39.50
GROSS LENGTH	3739.50 L.F.
DEDUCTION - SHORT STATION	2.29 L.F.
NET LENGTH (PAINESVILLE (Pt.))	3737.21 L.F.
OR	0.708 MILES
BEGIN FAIRPORT (Pt.)	STA. 40+56.2
END FAIRPORT (Pt.) & PROJECT	STA. 96+00
GROSS LENGTH	5553.8 L.F.
DEDUCTIONS R.R. STA. 83+45 TO 83+86 = 41 L.F.	
R.R. STA. 92+80 TO 92+90 = 10 L.F.	
TOTAL =	51.00 L.F.
NET LENGTH (FAIRPORT (Pt.))	5502.80 L.F.
OR	1.042 MILES
TOTAL NET LENGTH = 0.708 + 1.042 = 1.750 MILES	
STA. 37+39.5 TO STA. 40+56.2 - BRIDGE - NO WORK REQUIRED	

PORTION TO BE IMPROVED

STATE HIGHWAYS	=====
OTHER ROADS	=====
DETOUR SHOWN THUS	=====

SCALES

PLAN	1"= 50'
PROFILE (HOR. VERT.)	1"= 50'
CROSS SECTIONS	1"= 5'

The Standard Specifications of the State of Ohio, Department of Highways, including changes and Supplemental Specifications listed in the proposal shall govern this improvement.

I hereby approve these plans and declare that the making of this improvement will require the partial closing to traffic of the highway.
 See Traffic Note Sheet No. 3

The Right of Way necessary for this improvement will be provided by the State of Ohio.

Approved Robt. E. Williams
 Date 4/1/45 Division Deputy Director


Approved _____
 Date _____ Chief Engineer, Bureau of Maintenance

Approved _____
 Date _____ Chief Engineer, Bureau of Bridges & R.R. Crossings

Approved Murray D. Shaffer
 Date 5-25-45 Chief Engineer, Bureau of Location & Right of Way

Approved Calvin W. Ellis
 Date 6-14-45 First Ass't. Director & Chief Engineer

Approved Perry T. Ford
 Date 6-14-45 Director of Highways

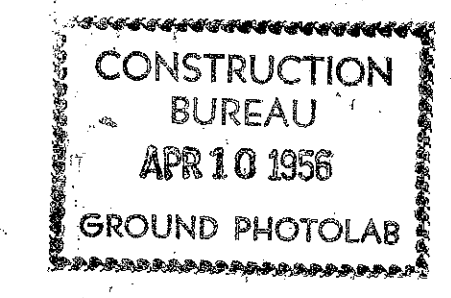

FILE No.	LAKE COUNTY S.H. 520 & S.H. 744 SEC. PAINESVILLE (Pt.) - PAINESVILLE (Pt.) & FAIRPORT (Pt.)
DATE OF LETTING	194
CONTRACT No.	

STANDARD DRAWINGS

DRAWING No.	DATE	DRAWING No.	DATE
E-5 No. 1	7-1-40	G-7 07	6-1-42
S-27 PC-2	12-1-41	S-27, PC-3	2-20-45
T-12, 3, 4, 5	2-20-45		
T-8 CB 1-2 A & B	3-10-42		
T-8 CB No. 16	8-11-43		
T-8 MH No. 2	4-1-42		
T-12	7-1-42		
T-14 G	2-20-45		

SUPPLEMENTAL SPECIFICATIONS

SPECIFICATION No.	DATE	SPECIFICATION No.	DATE
No. 1-117	1-15-44	178	Rev. 4-21-44
M-103.12	7-1-41	T-170.15	8-2-43
S-122	4-15-37	M-109.1	Rev. 3-14-44
E-305	Rev. 5-1-41	M-109.2	Rev. 3-14-44
M-109.2(a)	Rev. 3-14-44		
M-109.2(b)	Rev. 3-14-44		
M-102.12	8-2-43		
177	Rev. 4-21-44		