
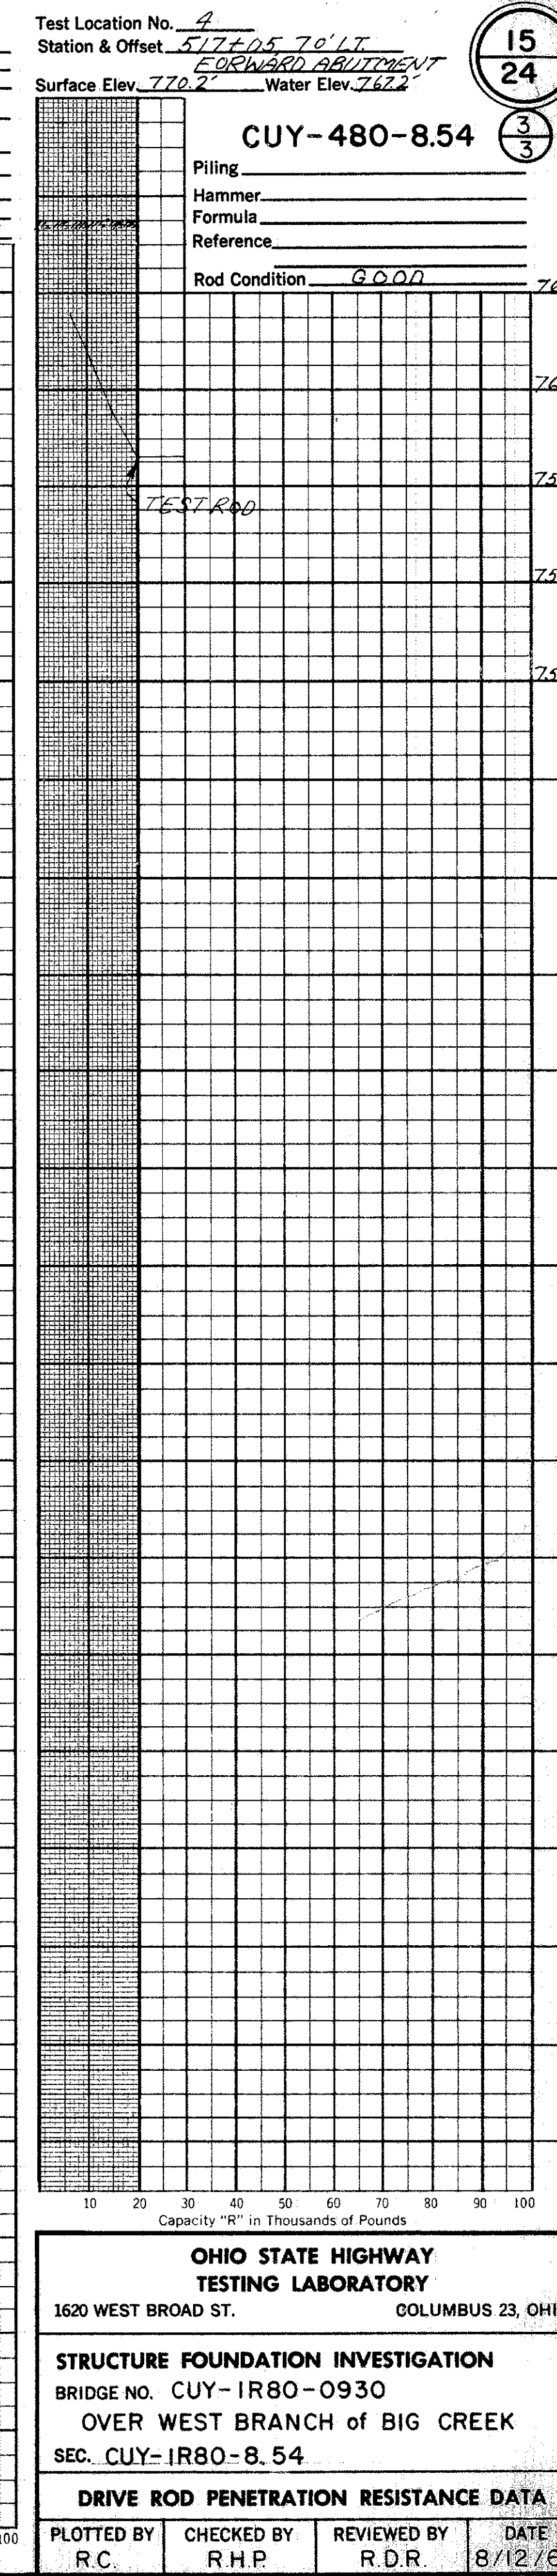
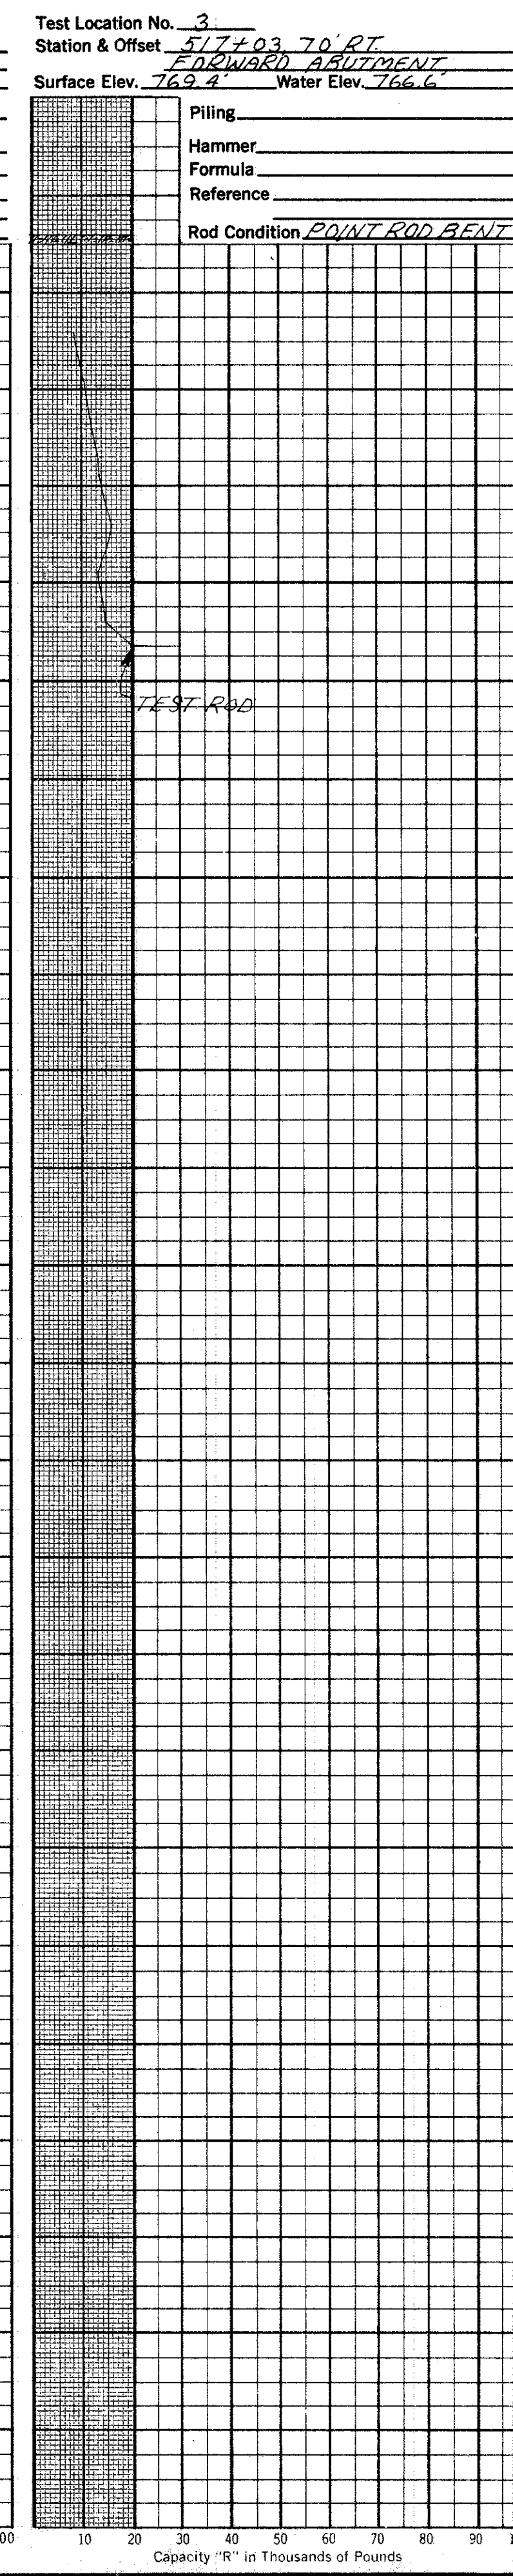
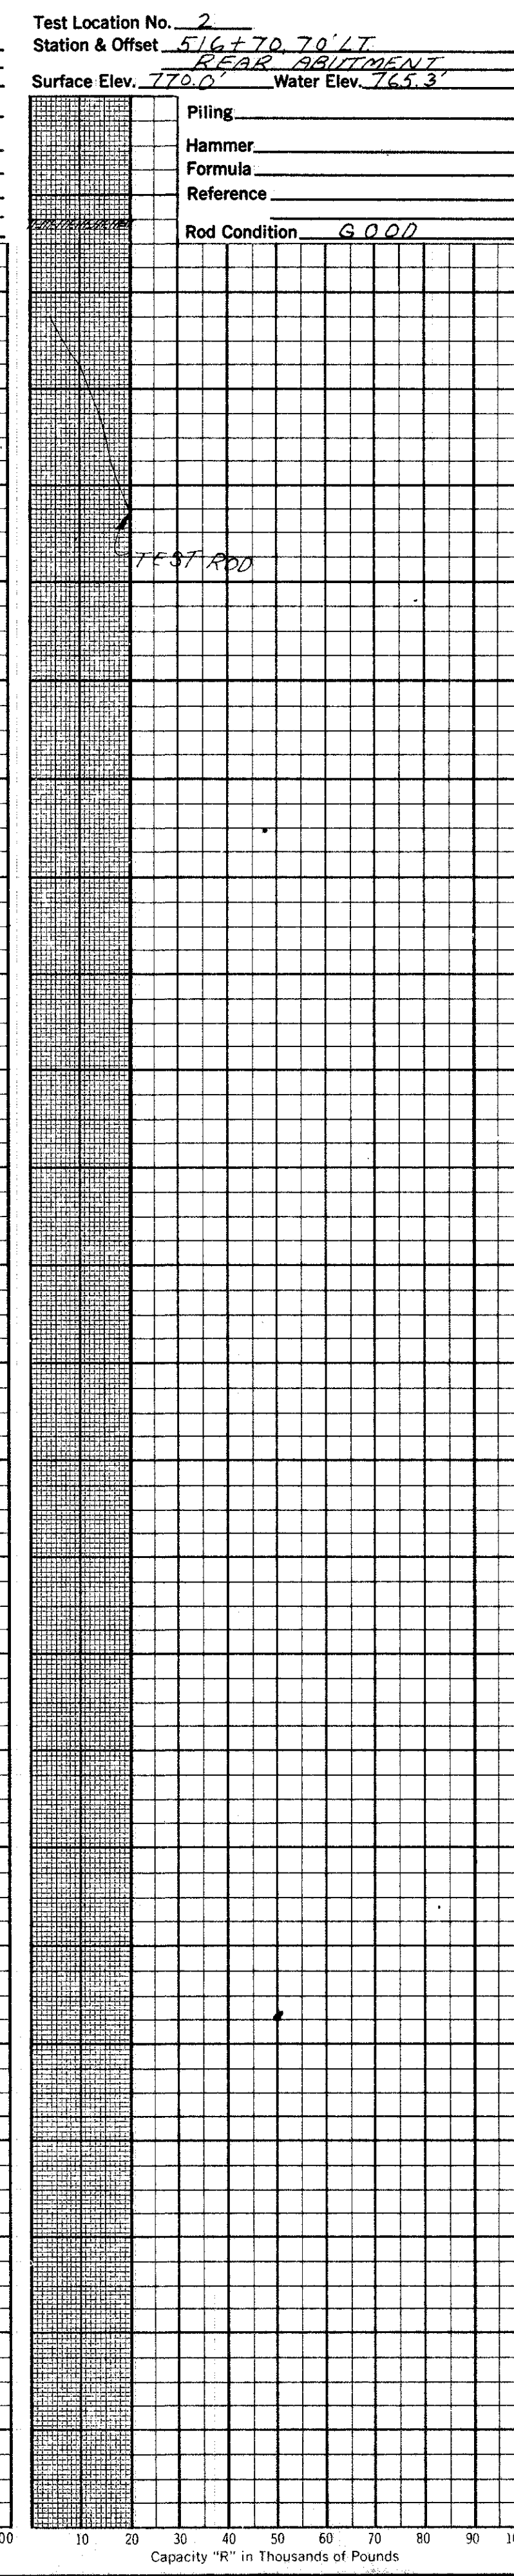
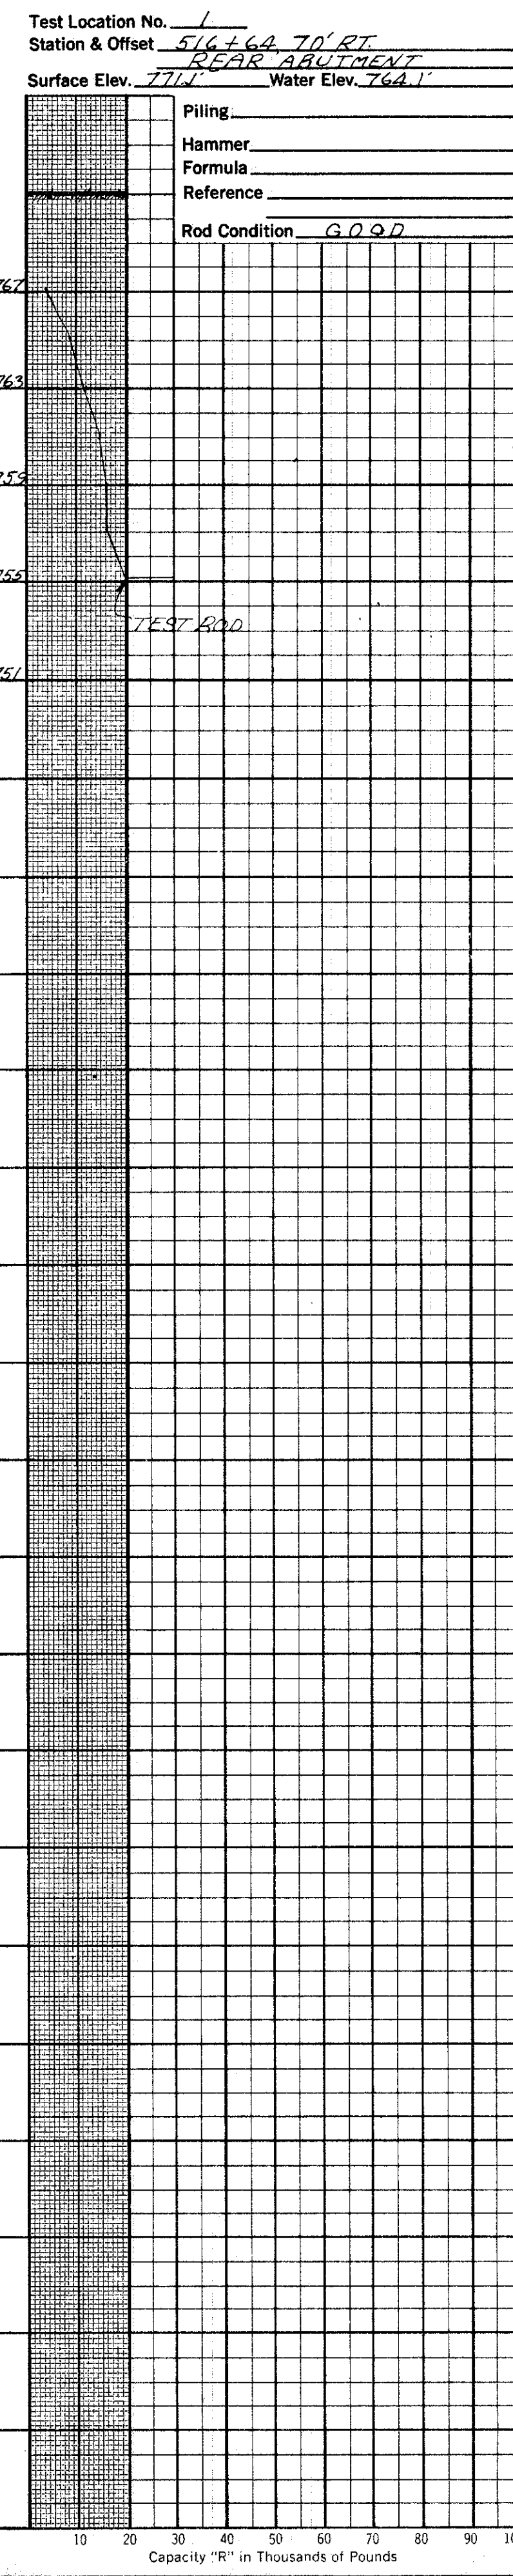
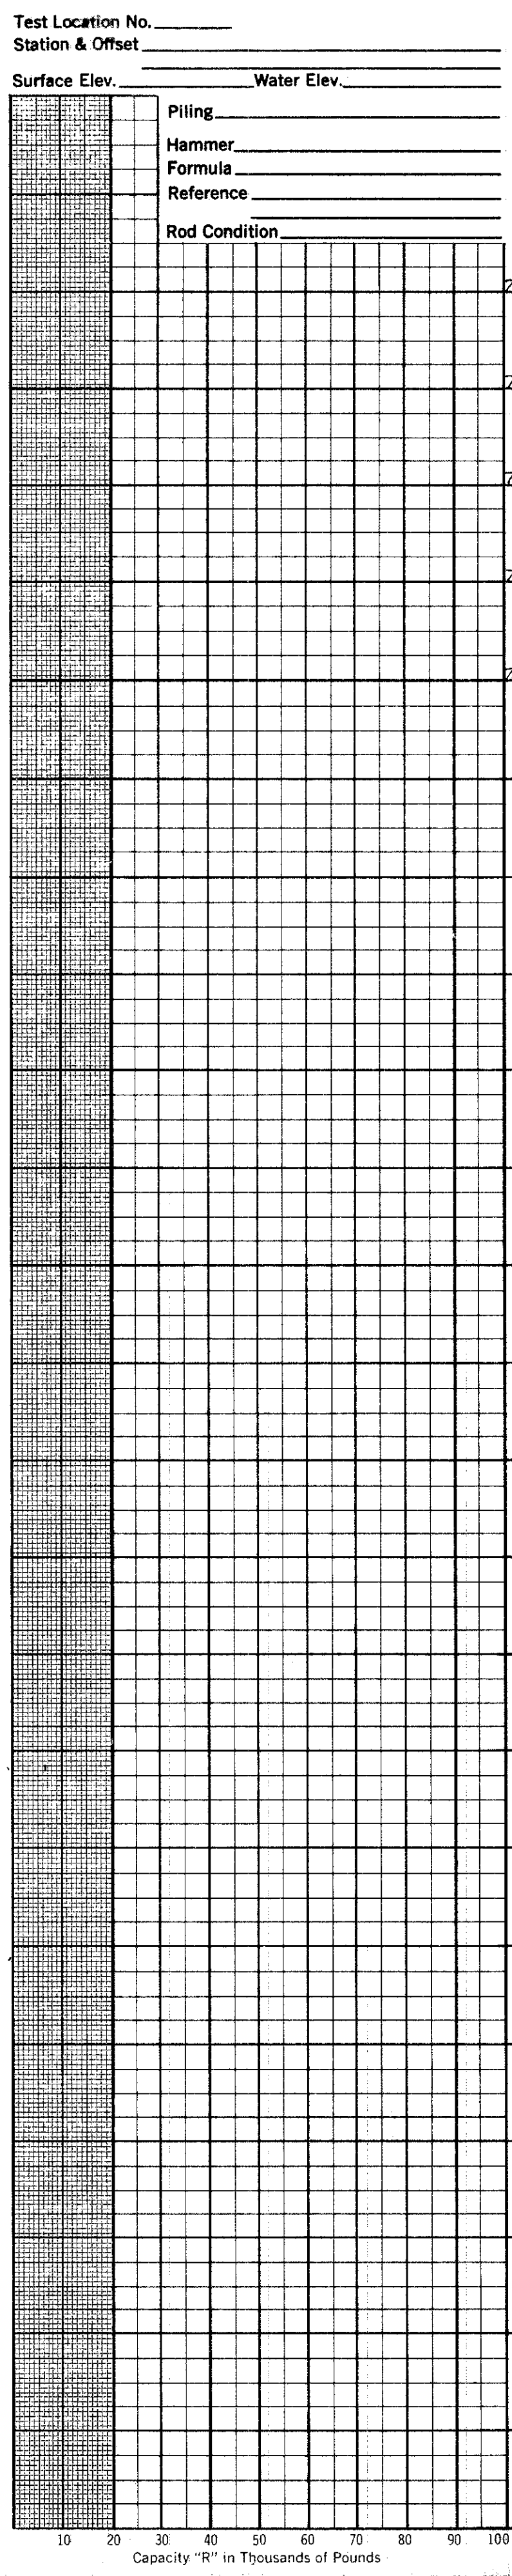
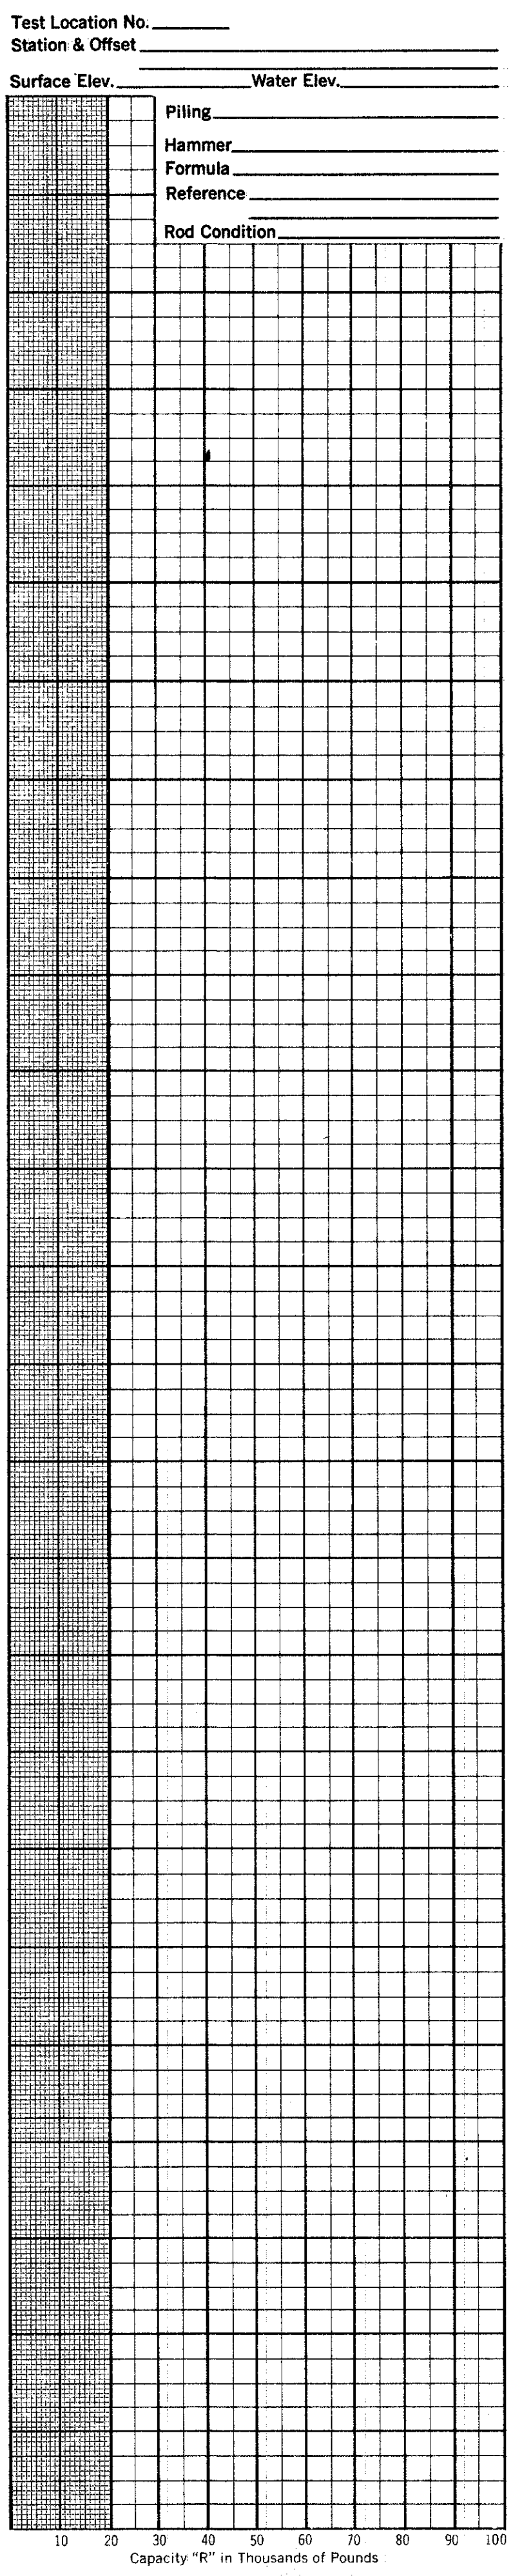
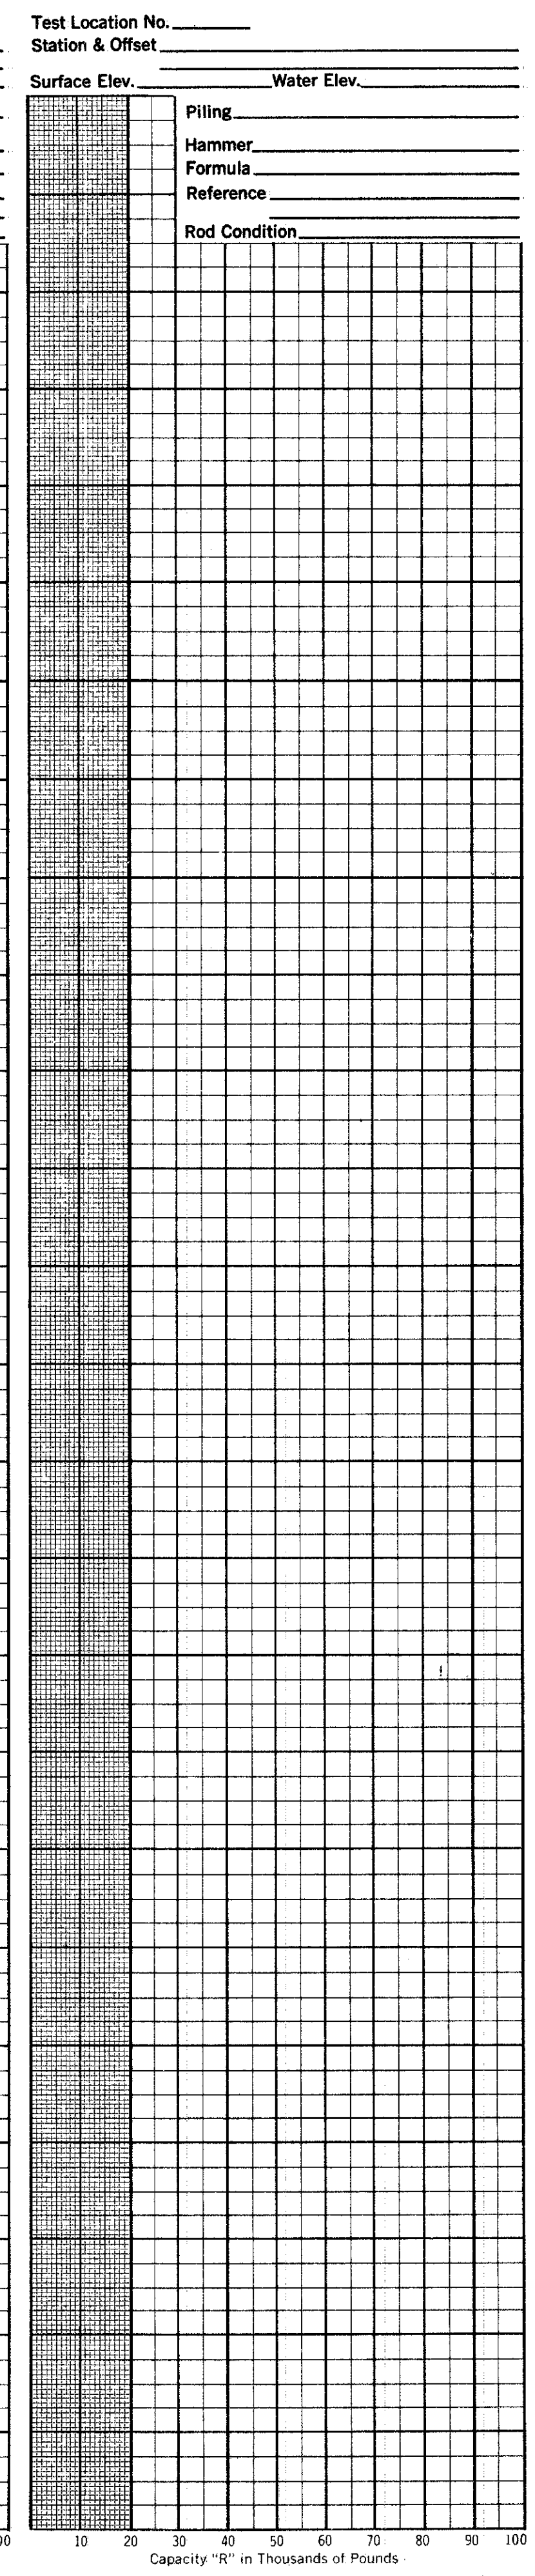


AUG 3 1965

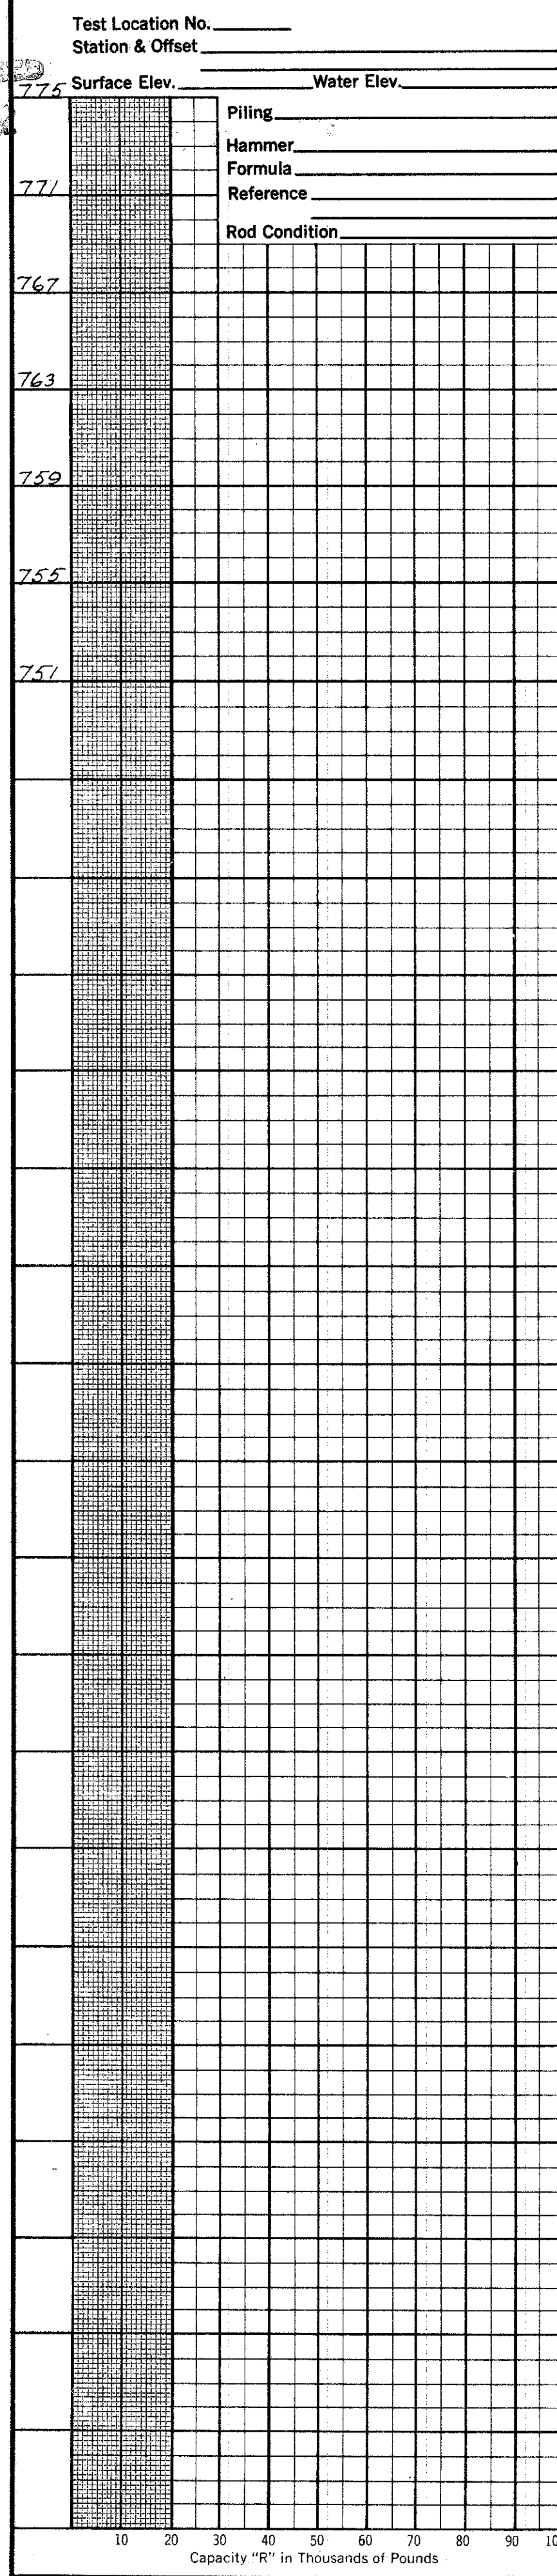

15
24

CUY-480-8.54

3
3

OHIO STATE HIGHWAY TESTING LABORATORY
1620 WEST BROAD ST. COLUMBUS 23, OHIO

STRUCTURE FOUNDATION INVESTIGATION
BRIDGE NO. CUY-1R80-0930
OVER WEST BRANCH OF BIG CREEK
SEC. CUY-1R80-8.54

DRIVE ROD PENETRATION RESISTANCE DATA

PLOTTED BY R.C.	CHECKED BY R.H.P.	REVIEWED BY R.D.R.	DATE 8/12/65
--------------------	----------------------	-----------------------	-----------------