


SEE SHEET No. 25

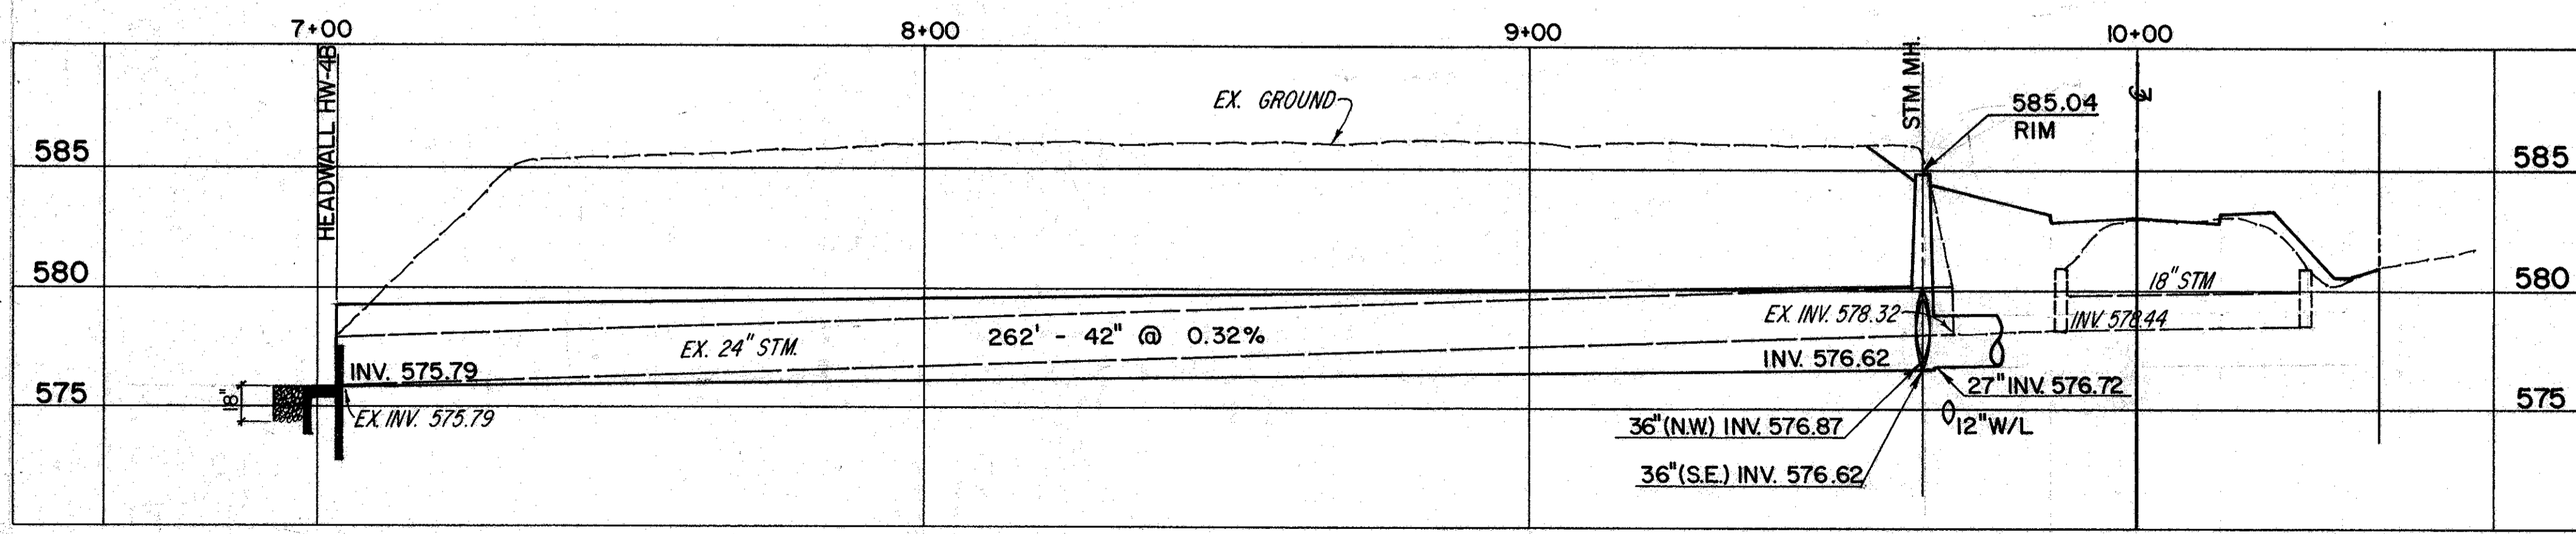

DRAINAGE		602	603	601	601
REF	LOCATION	CY.	LF.	CY.	SY.
D-1	B/L 7+03, 2' L.	0.84			
D-2	B/L 7+03-9+65, 2'L.		262		
D-3	B/L 6+93, 2'L.			2.6	
D-4	B/L 6+98, 2'L.				3.9
TOTALS		0.84	262	2.6	3.9