


CALC BY: *KS*
 DATE: 2-13-04
 CH'D BY: *KS*
 DATE: 2/17/04


LAK - 535 - 0.42
 HIGH STREET / WATER STREET

OHIO
 FHWA REGION 5

157
 225

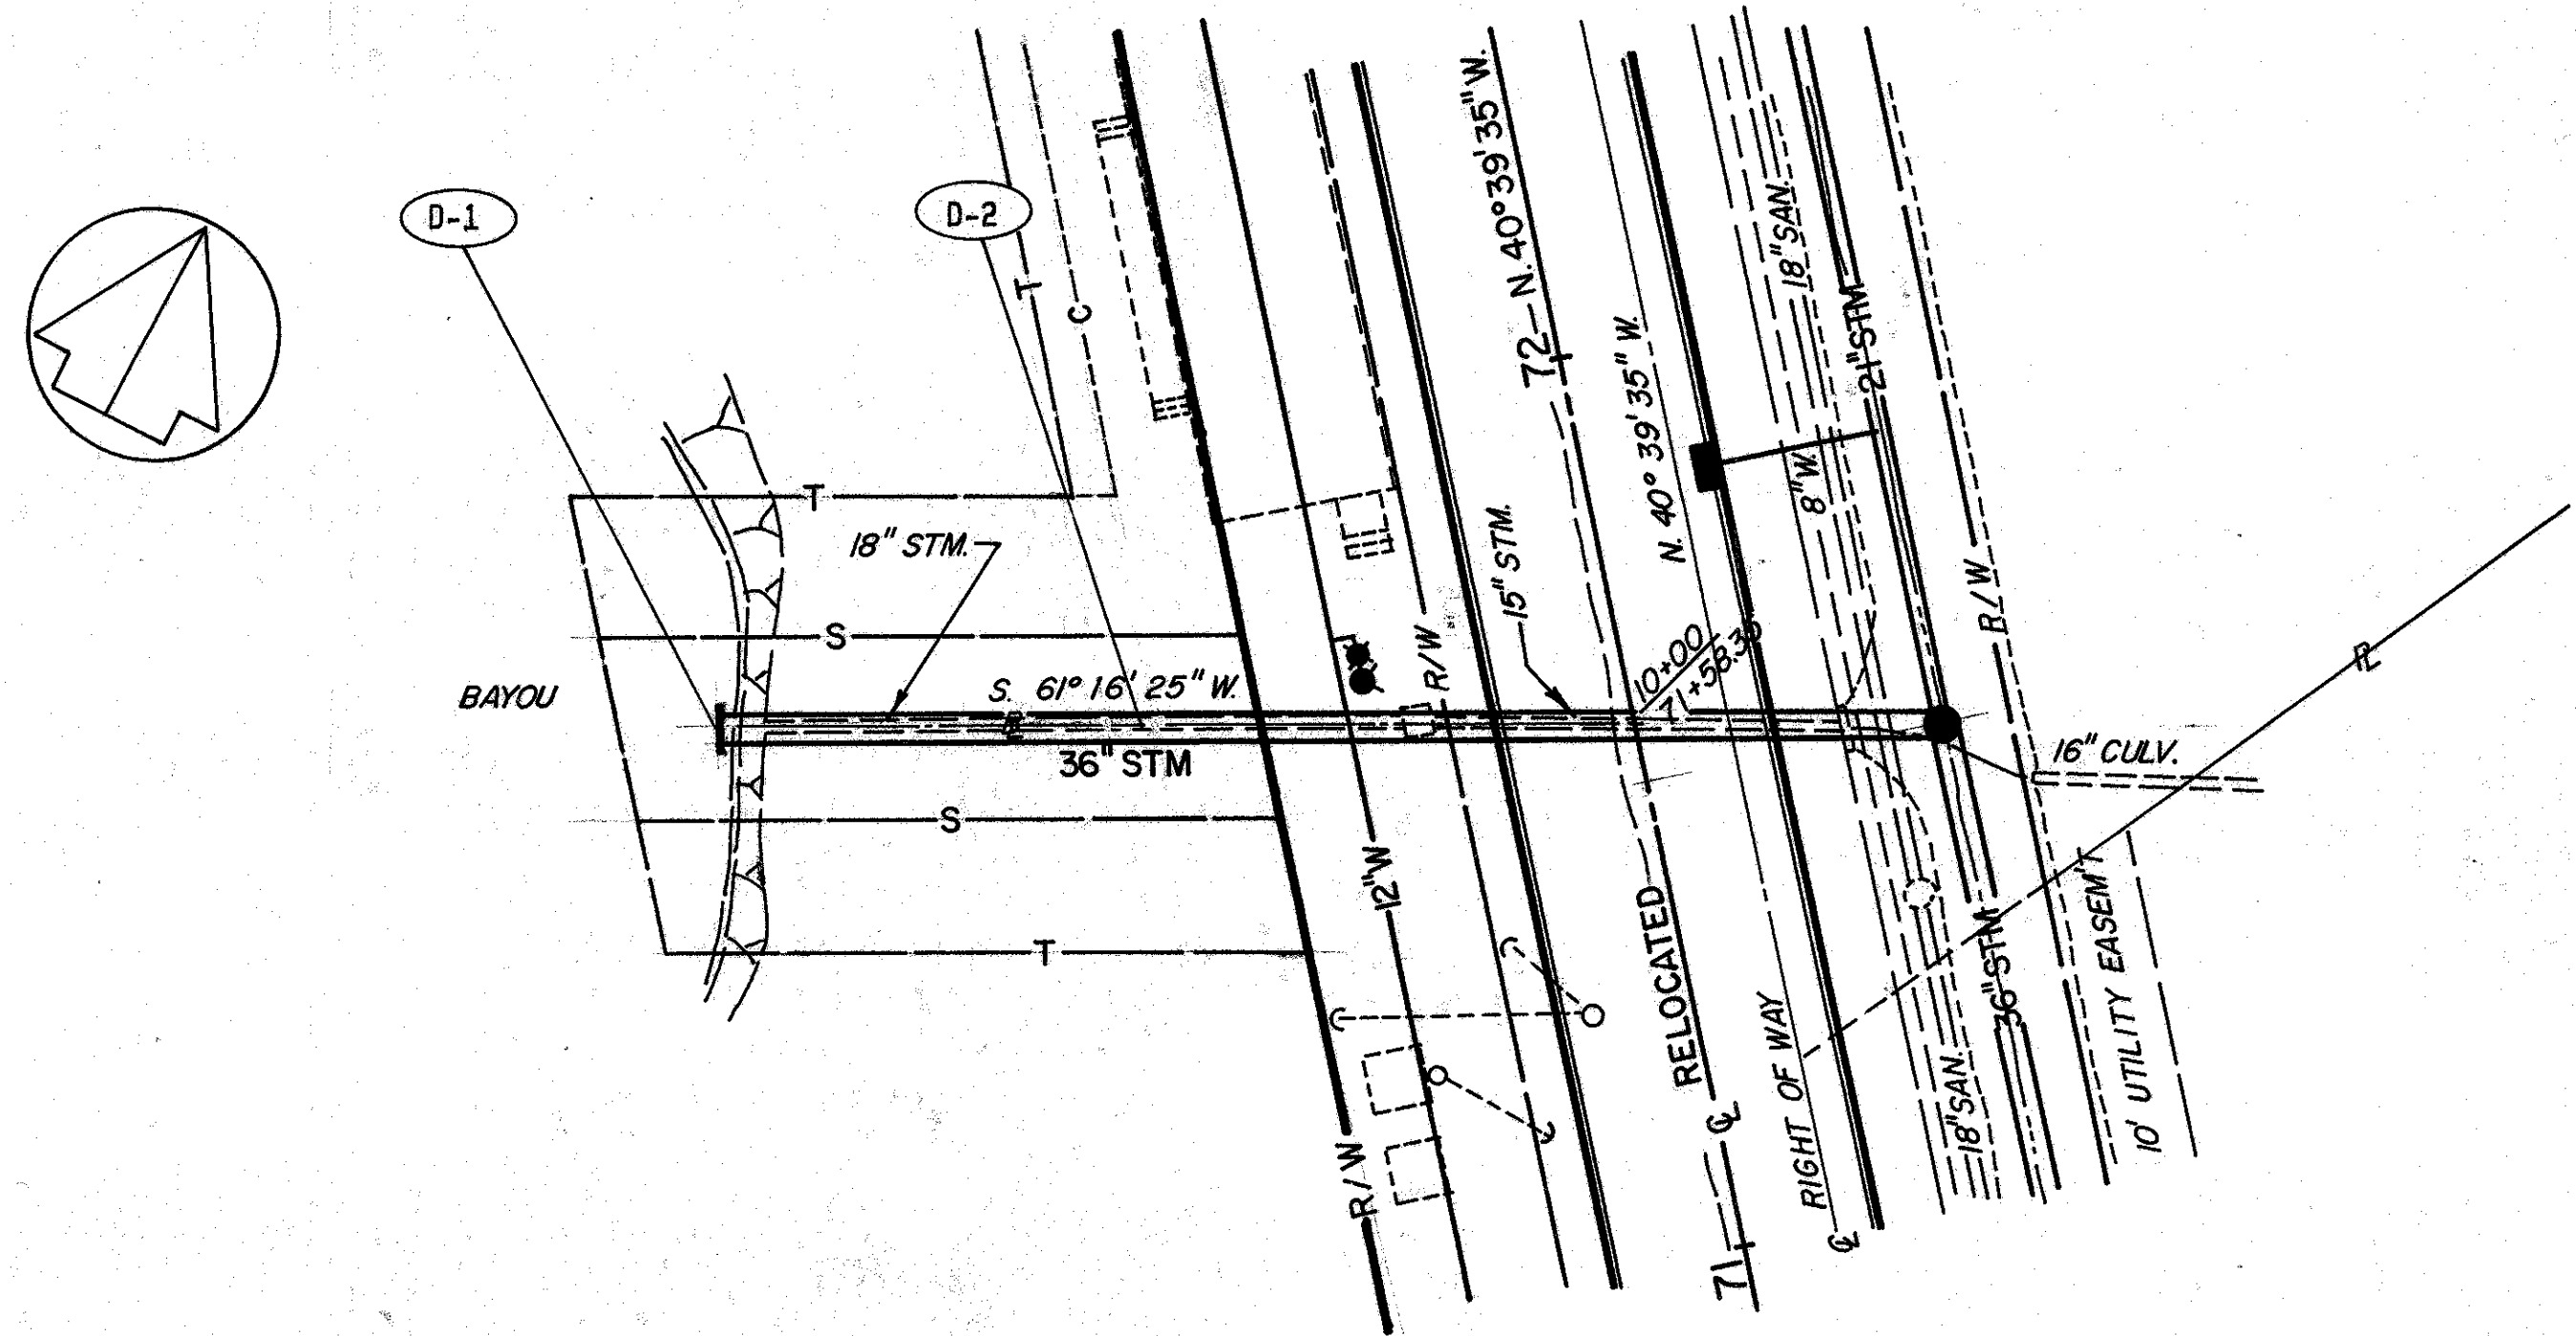

SEE SHEET No. 28

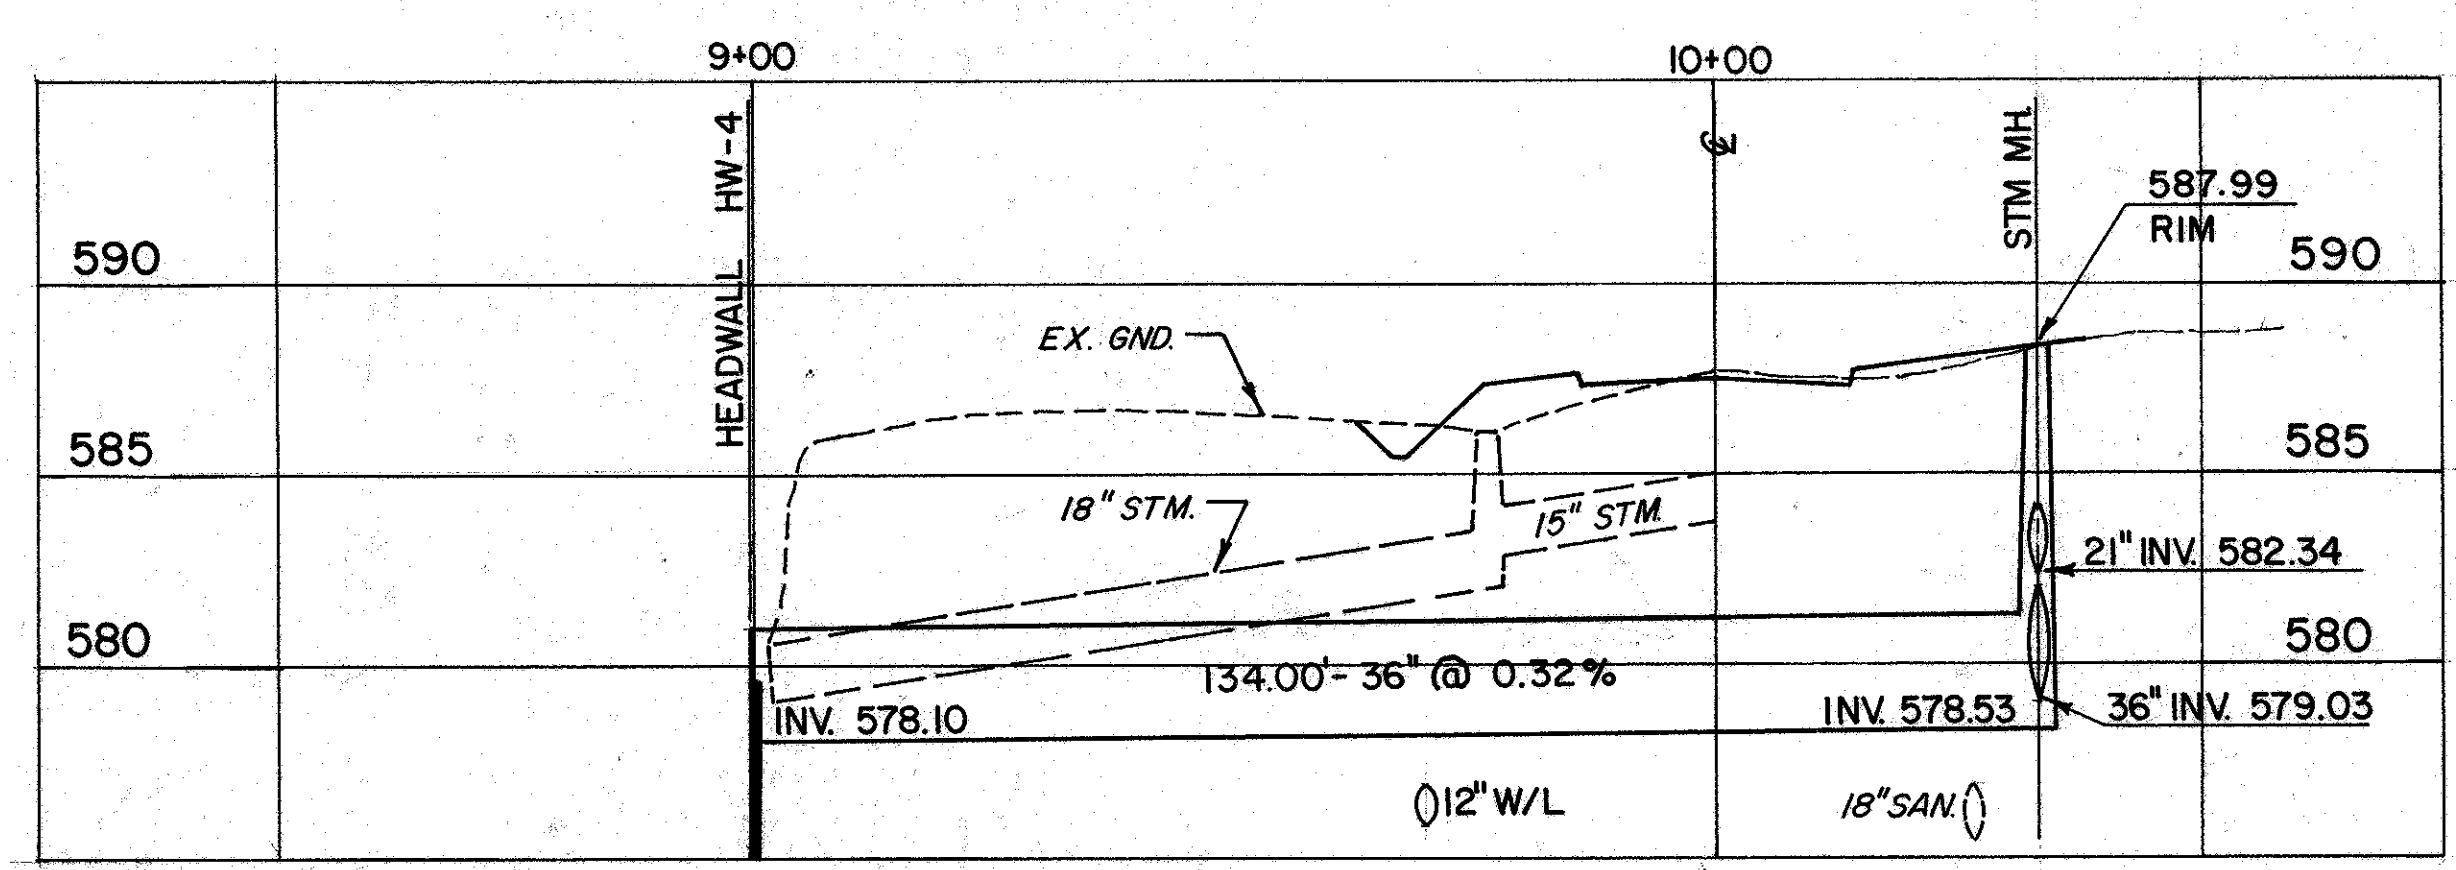

DRAINAGE

REF	LOCATION	CONCRETE MASONRY CY.	36\"/>
D-1	B/L 8+99.60	0.69	
D-2	B/L 8+99.60-71+52, 33' R.		134
TOTALS		0.69	134