


SEE SHEET No. 43

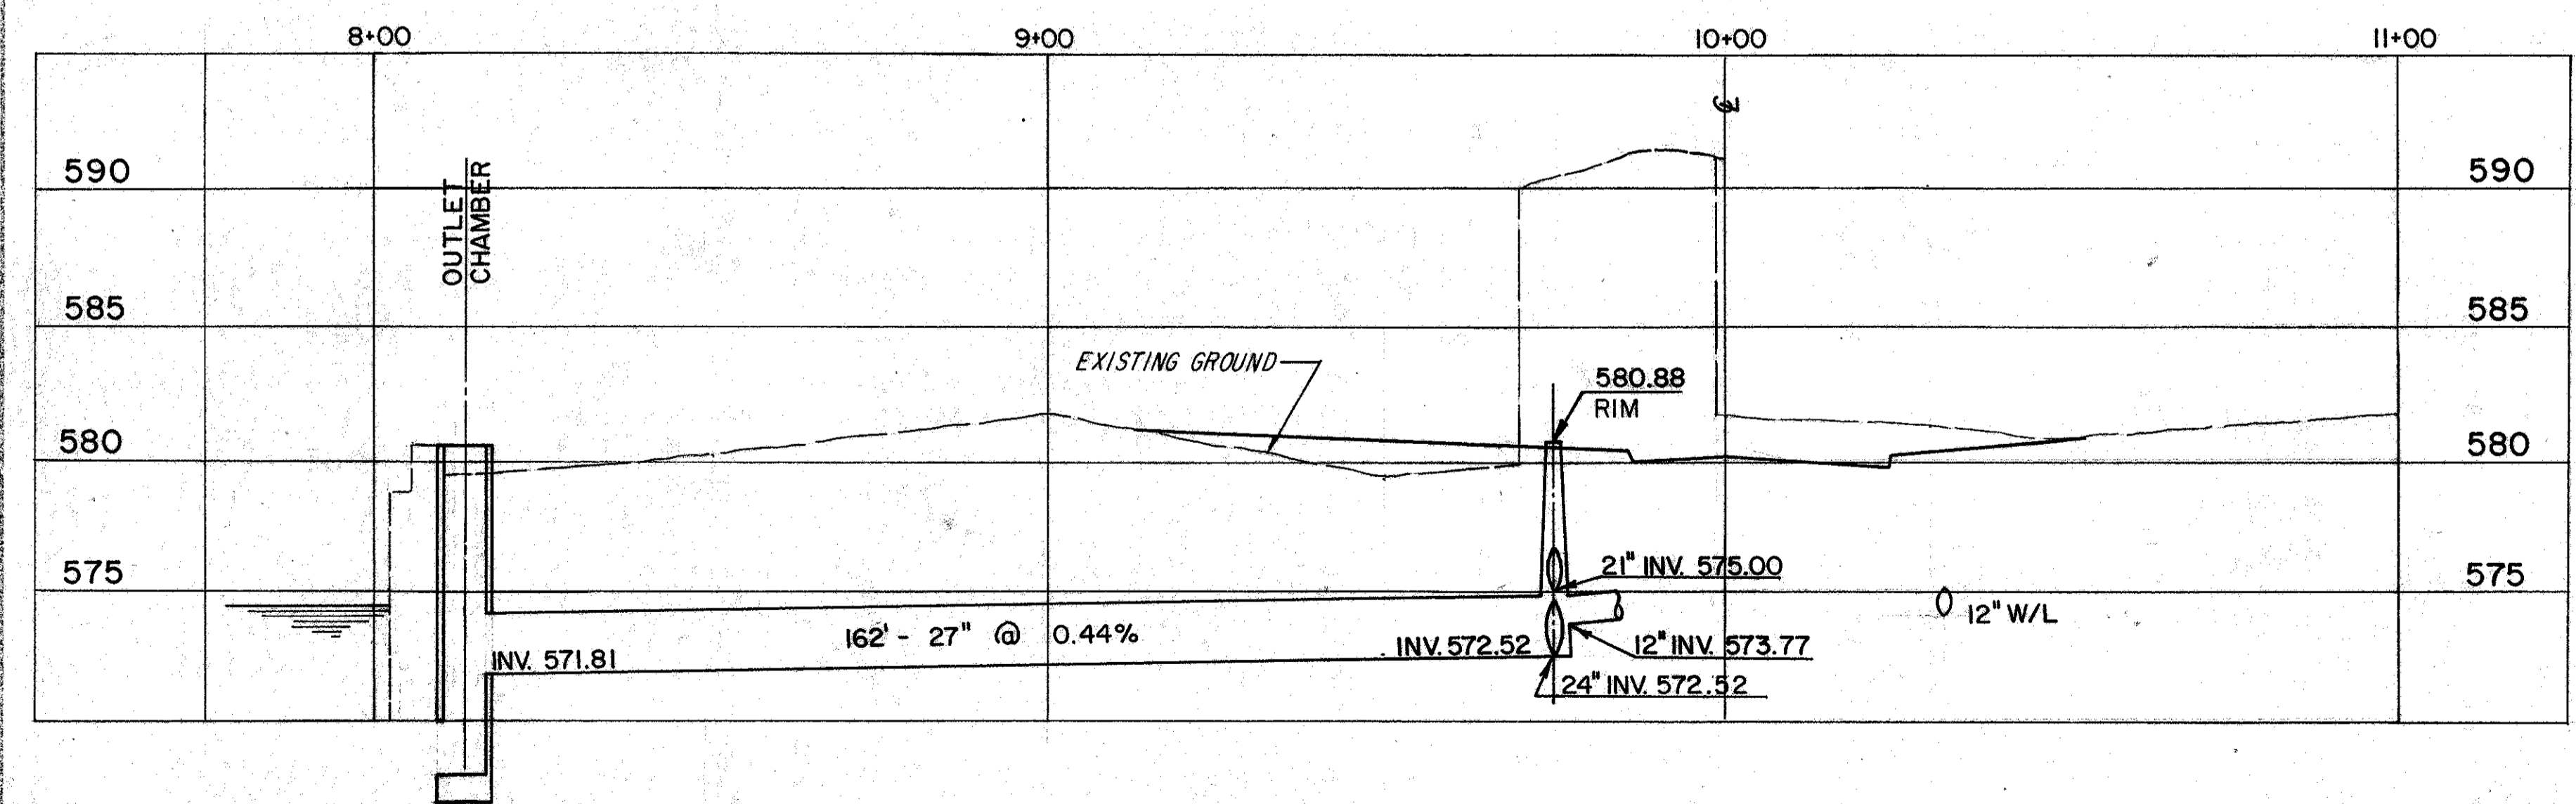

DRAINAGE		OUTLET CHAMBER	SPEC	603
REF	LOCATION	TYPE 3	EA.	LF.
D-1	B/L 8+13	27' CONDUIT TYPE C, 706.02	1	
D-2	B/L 8+13-C/L 123+71.5, 25' L.	3250 D-LOAD W/CONC. CRADLE, AS PER PLAN	1	162
TOTALS			1	162