


PLAN NO. 271


PAVEMENT REPAIR DETAILS

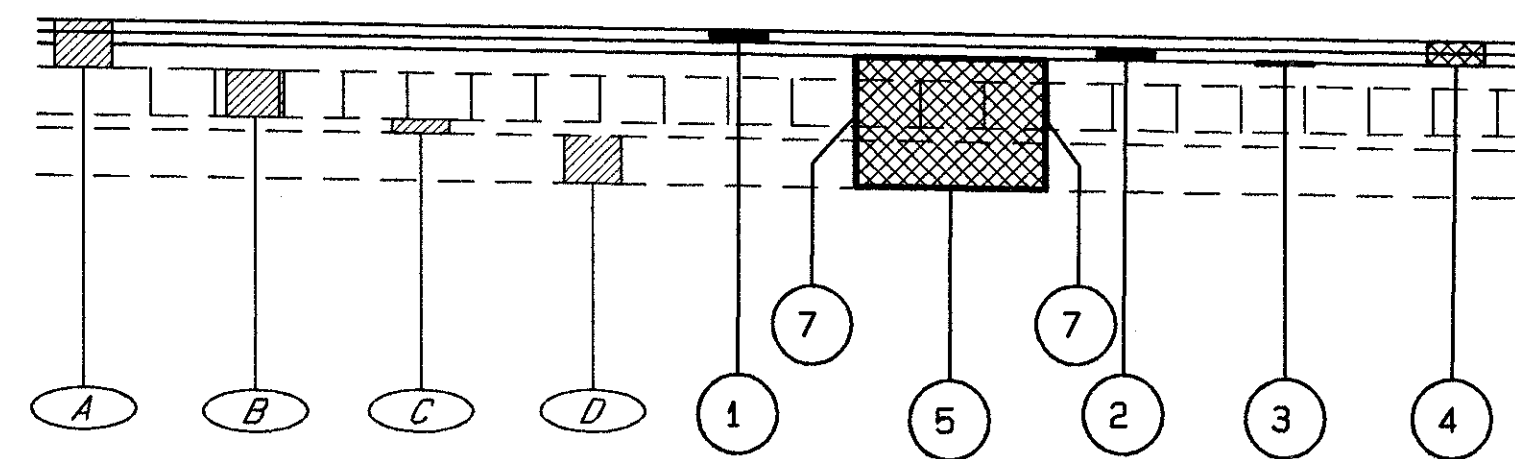

FULL DEPTH RIGID PAVEMENT REMOVAL & FLEXIBLE REPLACEMENT, TYPE I

- LEGEND
- ① ITEM 404 - 1 1/4" ASPHALT CONCRETE, AC-20
 - ② ITEM 402 - 1 3/4" ASPHALT CONCRETE, AC-20
 - ③ ITEM 407 - TACK COAT
 - ④ ITEM 254 - PAVEMENT PLANING, BITUMINOUS (3" THICKNESS)
 - ⑤ ITEM 252 - FULL DEPTH RIGID PAVEMENT REMOVAL & FLEXIBLE REPLACEMENT, TYPE I
 - ⑥ ITEM 252 - FULL DEPTH RIGID PAVEMENT REMOVAL & FLEXIBLE REPLACEMENT, TYPE II
 - ⑦ ITEM 252 - FULL DEPTH PAVEMENT SAWING

- LEGEND
- Ⓐ EXISTING ASPHALT CONCRETE (5" AVG. DEPTH)
 - Ⓑ EXISTING BRICK BASE (4" AVG. DEPTH)
 - Ⓒ EXISTING CUSHION COURSE (2" AVG. DEPTH)
 - Ⓓ EXISTING CONCRETE BASE (9" AVG. DEPTH)

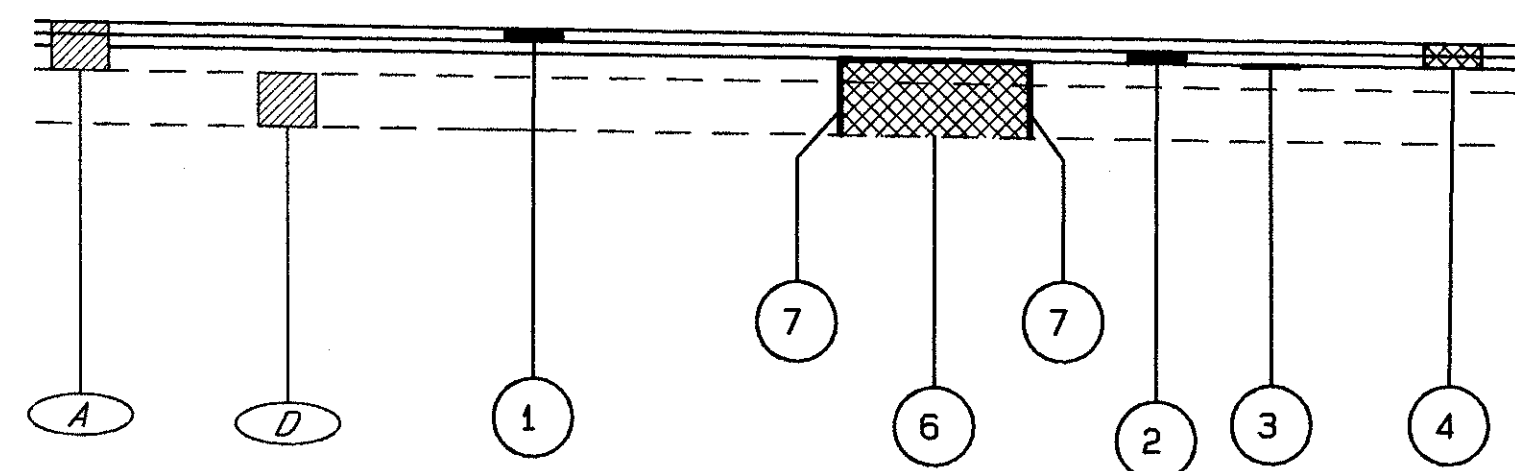

FULL DEPTH RIGID PAVEMENT REMOVAL & FLEXIBLE REPLACEMENT, TYPE II

FOR FULL DEPTH REPAIR PAVEMENT QUANTITIES
SEE QUANTITY SUB-SUMMARY SHEET 76 AND
GENERAL NOTES SHEET 4