


I. C. H. No. 34 SEC. A & B  
LAKE COUNTY

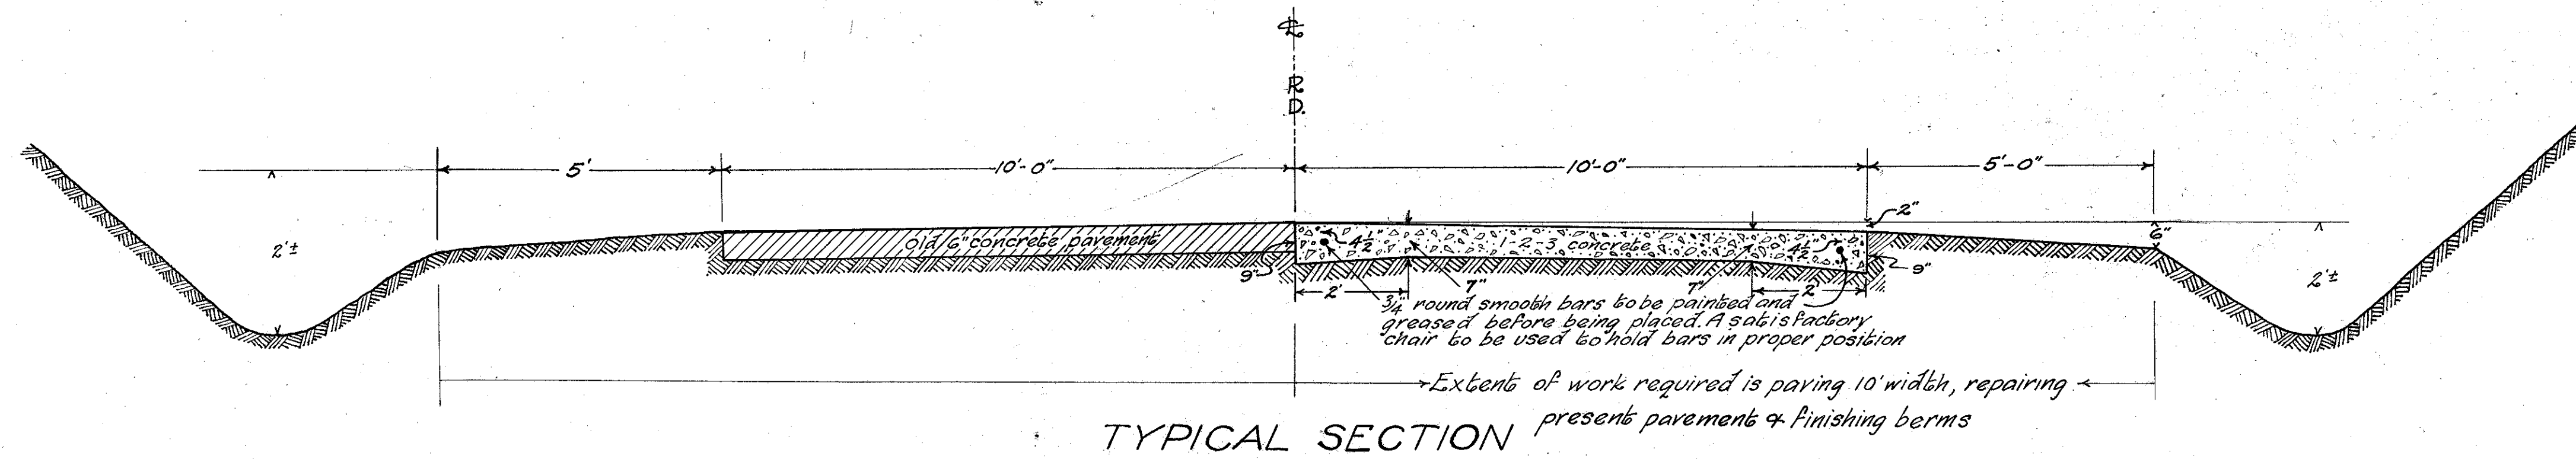


Note: Contractor to provide for & maintain traffic over old pavement and to protect new pavements by providing at least two watchman day and night and lanterns and barricades spaced not more than three hundred feet apart.

Existing gravel on gravel road to be bladed off and used for building up shoulders on both sides to the cross section shown. Additional excavation not used to be disposed of by the contractor.


Ditches shall be kept open and in their present condition. No excess waste material shall be permitted in ditches.

All old concrete which is removed shall be hauled 6 Miles east on I.C.H. 34 and piled along the pavement as directed for the use of the State.

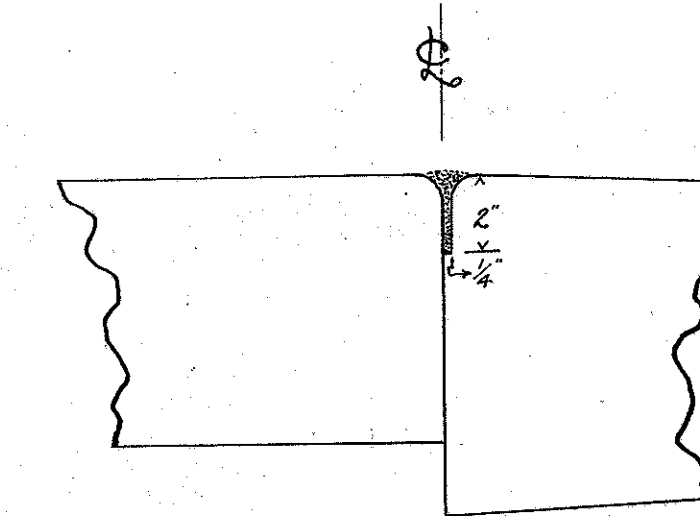

Corner to be rounded to 1/2" radius  
1/4" groove to be cut 1/4" deep below top of old and new pavement and filled with (F 1) asphalt when dry.

DETAIL OF CENTER JOINT

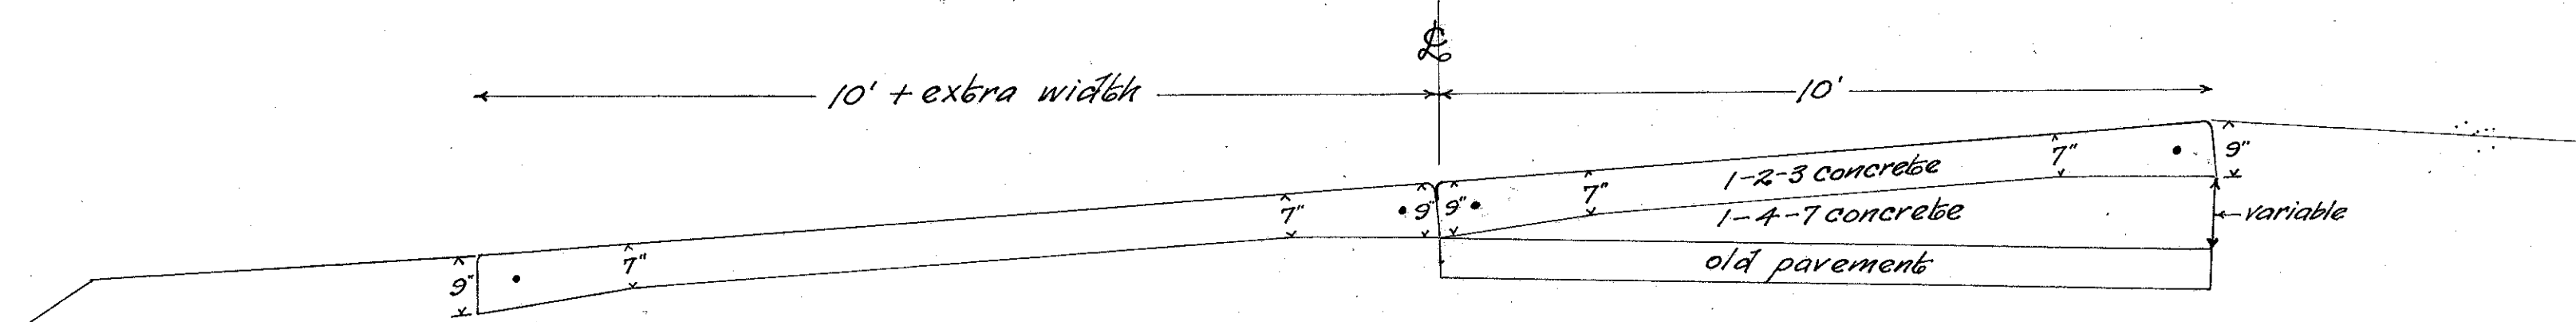

SECTION AT CENTER OF CURVES

Sta. 39+80 to 40+75 on left of R.  
Sta. 122+40 to 124+10 on left of R.

Where present pavement on curves is to be removed 2-10 ft. 9"-7"-9" concrete pavements are to be built, with extra width as shown on sheet 3.

- Sta. 3+81.92 to 7+61.92 on left of R.
- Sta. 38+57 to 39+80 on left of R.
- Sta. 40+75 to 41+94.42 on left of R.
- Sta. 120+90.58 to 122+40 on left of R.
- Sta. 124+10 to 125+58.42 on left of R.

Note: The quantities included under the item of replacement contemplate the removal of 1000 sq. yds. of old pavement and replacing the same amount with new concrete pavement. The location of the yardage comprising this item will be designated by the engineer. In removing the portions to be replaced the contractor shall cut the old pavement in such manner that the edges of the pavement remaining in place shall be vertical and true straight lines, parallel to the center line of the road or at right angles thereto. No section removed shall be less than five feet long or five feet wide.