

htg

STATE OF OHIO  
DEPARTMENT OF HIGHWAYS

FED. RD. DIST. NO.	STATE	PROJECT	FISCAL YEAR
10	OHIO		1942

1  
5

LAKE COUNTY  
S.H. 34 SEC. A, B & C (Pt.)  
USR-6.

0.00 ~ 5.29

# EUCLID - CHARDON ROAD


## S.H. 34 SEC. A, B & C (Pt.)

### LAKE COUNTY

### WILLOUGHBY TOWNSHIP

#### CONVENTIONAL SIGNS

COUNTY LINE  
TOWNSHIP LINE  
PROPERTY LINE  
CENTER LINE  
CITY OR VILLAGE LINE  
FENCE LINE  
TELEPHONE OR TELEGRAPH  
STEAM RAIL ROAD  
GUARD RAIL

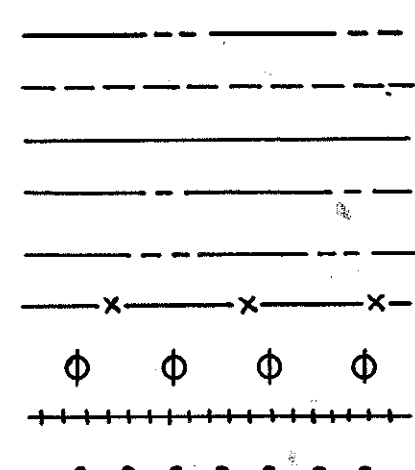


#### INDEX OF SHEETS

TITLE SHEET	SHEET 1
TYPICAL SECTION	2
PLAN & PROFILE	3-5
SUMMARY	2

#### LINE DATA


BEGIN PROJECT	STA. 0+00
END PROJECT	STA. 279+06
GROSS LENGTH	27,906 LIN. FT.
DEDUCTIONS	NONE
ADDITIONS	NONE
NET LENGTH	5.285 MILES - 27,906 LIN. FT.

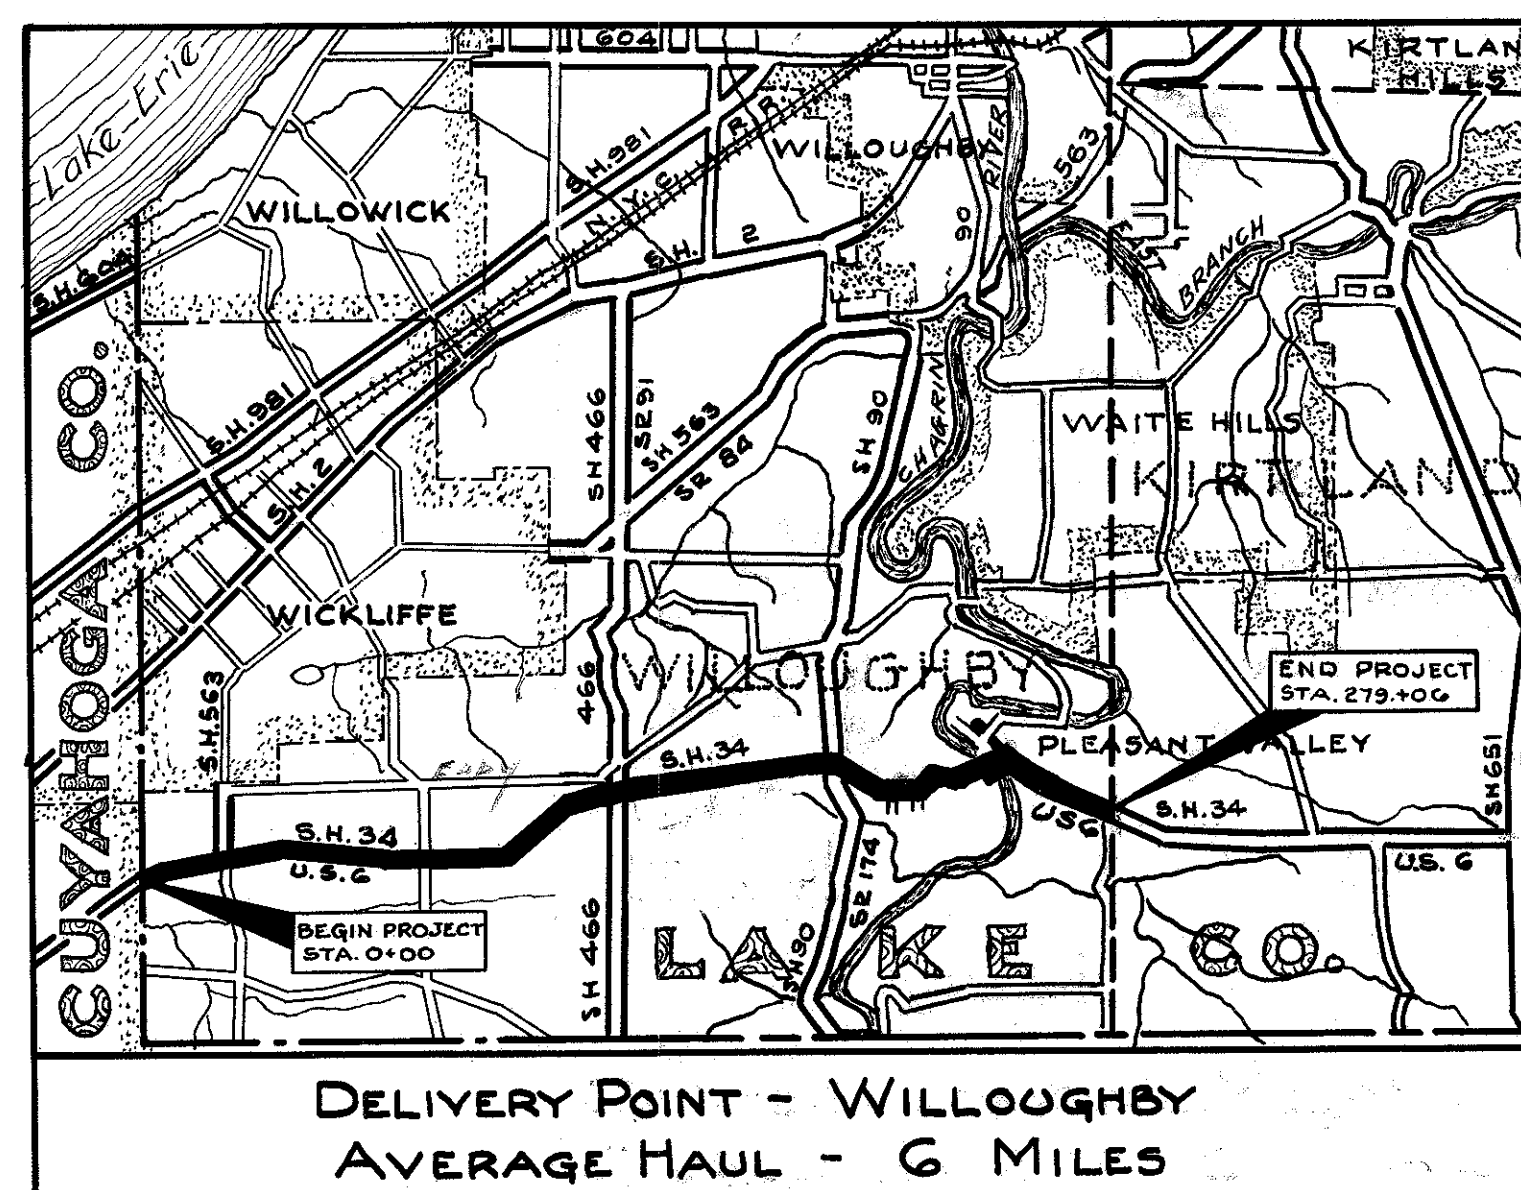

#### LOCATION PLAN

Scale 1"=1 Mile

PORTION TO BE IMPROVED  
STATE HIGHWAYS  
OTHER ROADS

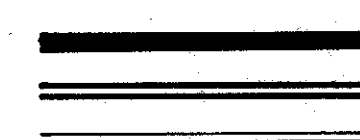

#### SCALES

PLAN 1"=300  
PROFILE - HORIZONTAL 1"=300  
PROFILE - VERTICAL 1"=30

THE STANDARD SPECIFICATIONS OF THE STATE OF OHIO, DEPARTMENT OF HIGHWAYS, INCLUDING CHANGES AND SUPPLEMENTAL SPECIFICATIONS LISTED IN THE PROPOSAL, SHALL GOVERN THIS IMPROVEMENT.

I HEREBY APPROVE THESE PLANS AND DECLARE THAT THE MAKING OF THIS IMPROVEMENT WILL NOT REQUIRE THE CLOSING TO TRAFFIC OF THE HIGHWAY. SEE TRAFFIC NOTE - SHEET NO. 2

THE RIGHT OF WAY NECESSARY FOR THIS IMPROVEMENT WILL BE PROVIDED BY THE STATE OF OHIO.

APPROVED: Robt. E. Willemas P.E. #35  
DATE: 4-9-42 DIVISION DEPUTY DIRECTOR.


APPROVED: \_\_\_\_\_  
DATE: \_\_\_\_\_ CHIEF ENGINEER, BUREAU OF MAINTENANCE

APPROVED: \_\_\_\_\_  
DATE: \_\_\_\_\_ CHIEF ENGINEER, BUREAU OF BRIDGES & R.R. CR.

APPROVED: Murray D. Shaffer  
DATE: 4-9-42 CHIEF ENGINEER, BUREAU OF LOCATION & RIGHT OF WAY

APPROVED: W. J. ...  
DATE: 4-10-42 FIRST ASST. DIRECTOR & CHIEF ENGINEER.

APPROVED: W. J. ...  
DATE: 4-12-42 DIRECTOR OF HIGHWAYS.

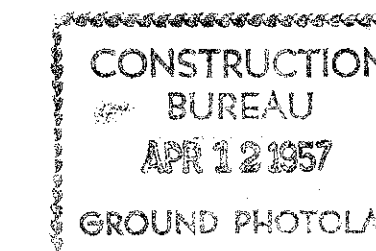

STANDARD DRAWINGS	
G-7.07	G-1-42

SUPPLEMENTARY SPECIFICATIONS	
M-103.12	Dated 7-1-41

FILE NO.	LAKE CO. S.H. 34
	SEC. A, B & C (Pt.)
	DATE OF LETTING 194
	CONTRACT NO.