




55.3 Cu. Yds. Exc.
 22.5 Cu. Yds. I-17
 7.9 Cu. Yds. Exc. Deduction

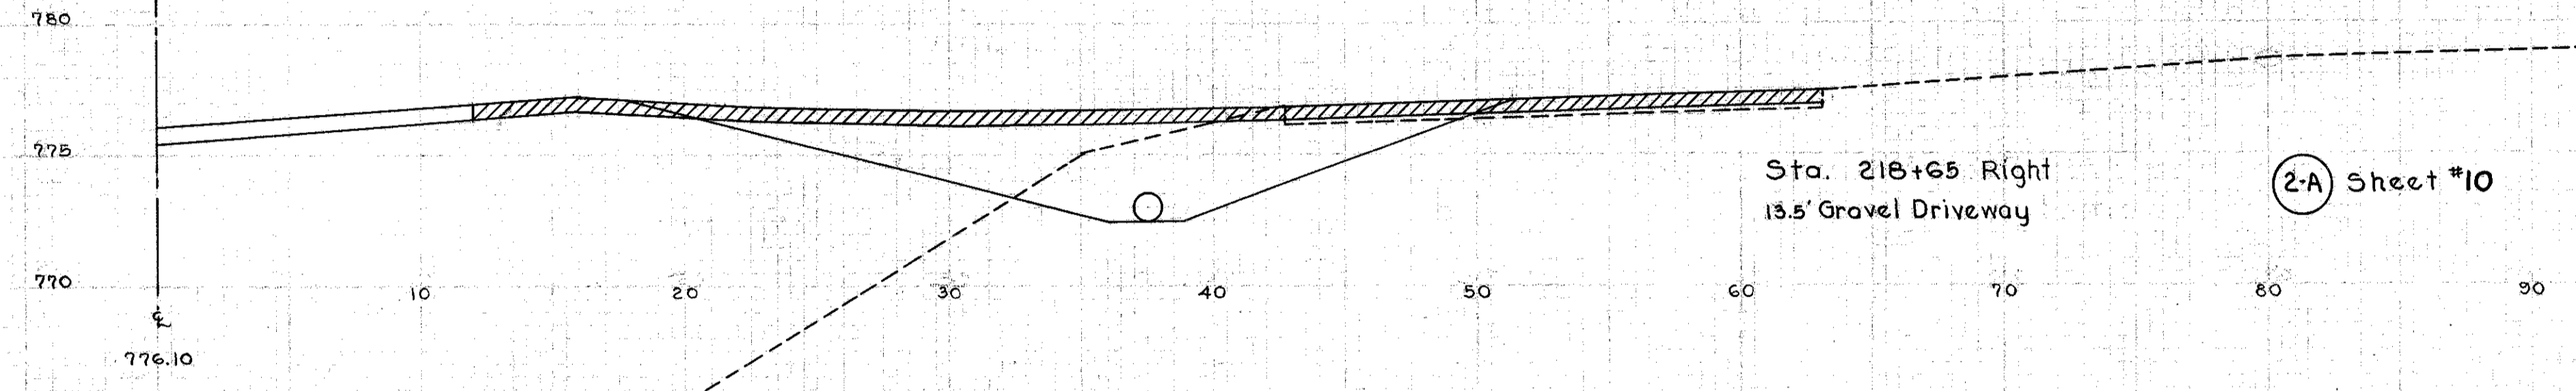

30 Lin. Ft. 12" Pipe for Driveways
 14.0 Cu. Yds. I-17
 2.2 Cu. Yds. Embankment Deduction
 20.0 Cu. Yds. Embankment
 26.6 Cu. Yds. Exc. Deduction

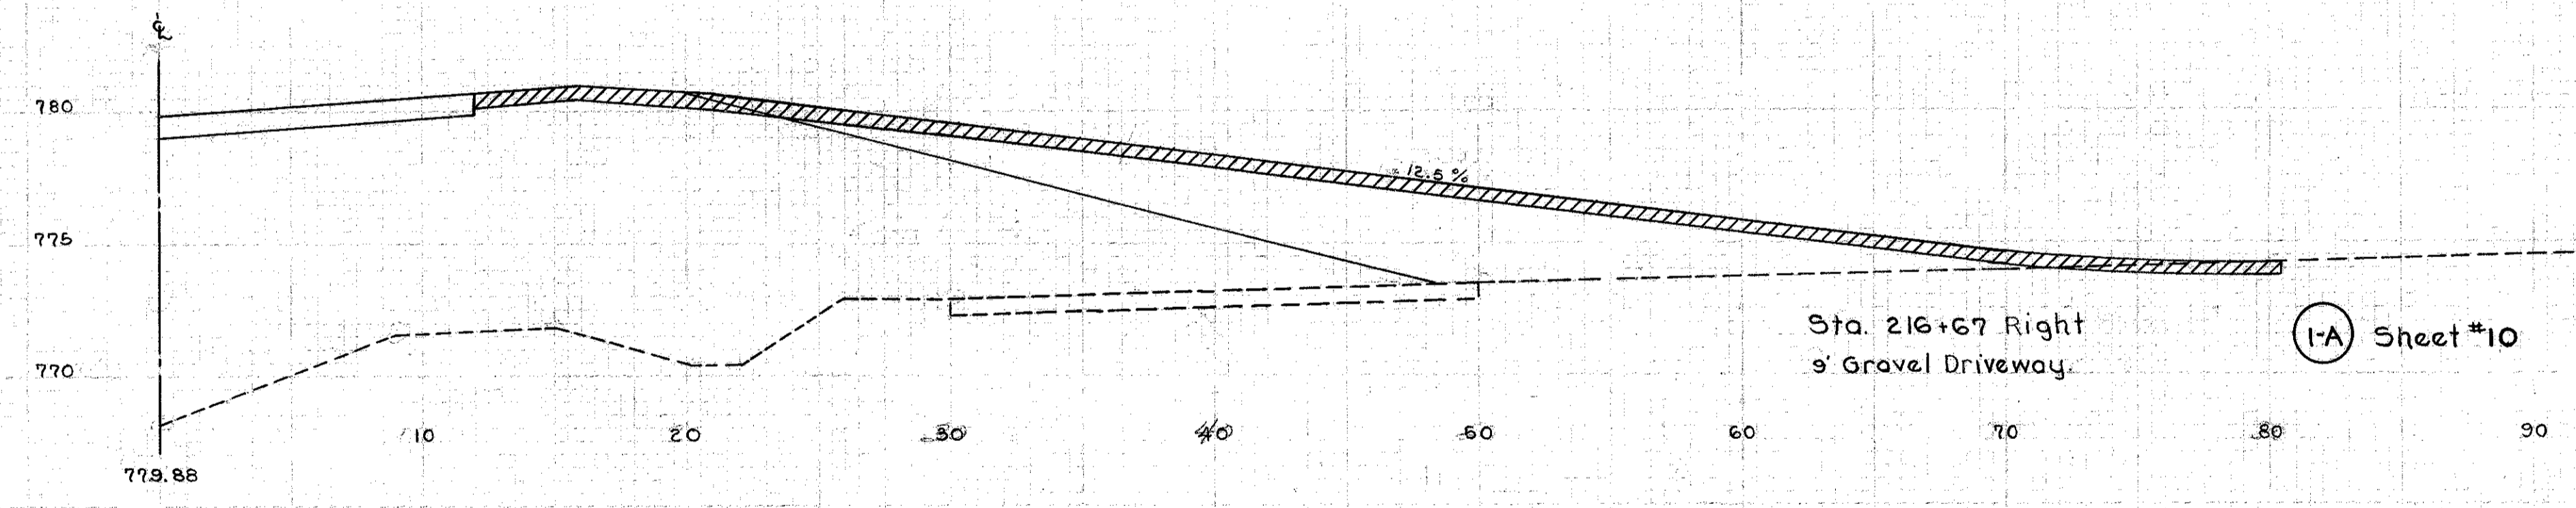

0.5 Cu. Yds. Exc.
 12.5 Cu. Yds. I-17
 1.8 Cu. Yds. Embankment Deduction
 48.0 Cu. Yds. Embankment

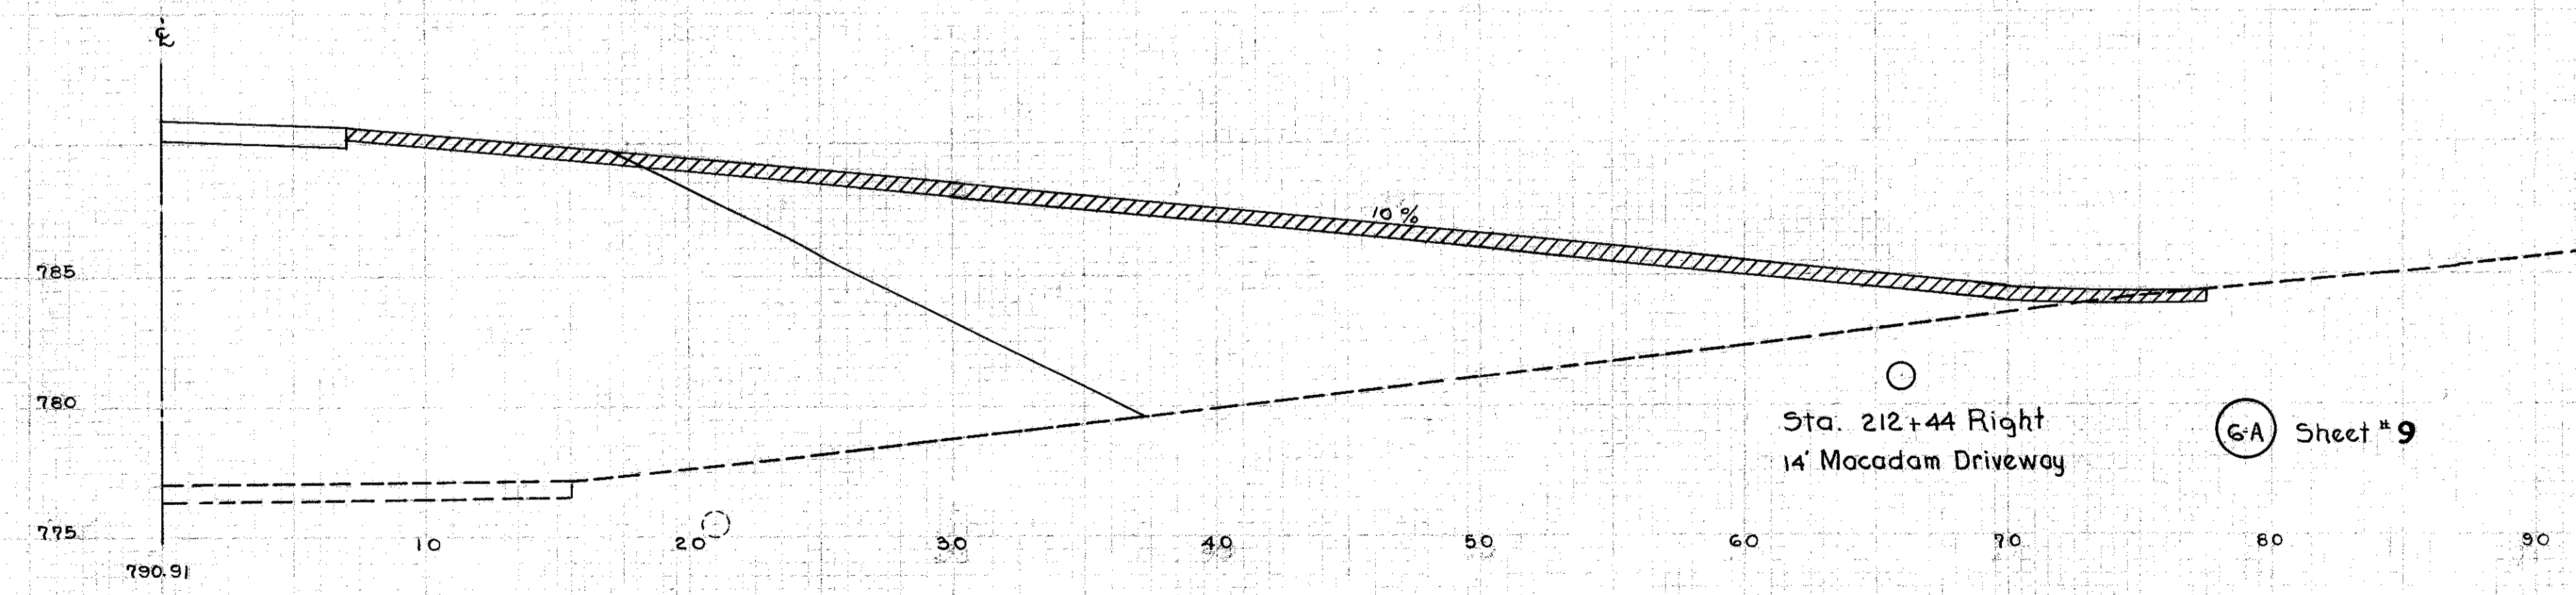

100 Lin. Ft. 12" Pipe for Driveways (Connect to C.B.)
 .6 Cu. Yds. Exc.
 115.0 Sq. Yds. T-70 Portland Cement Concrete Pavement
 3.0 Cu. Yds. Embankment Deduction
 240.0 Cu. Yds. Embankment