

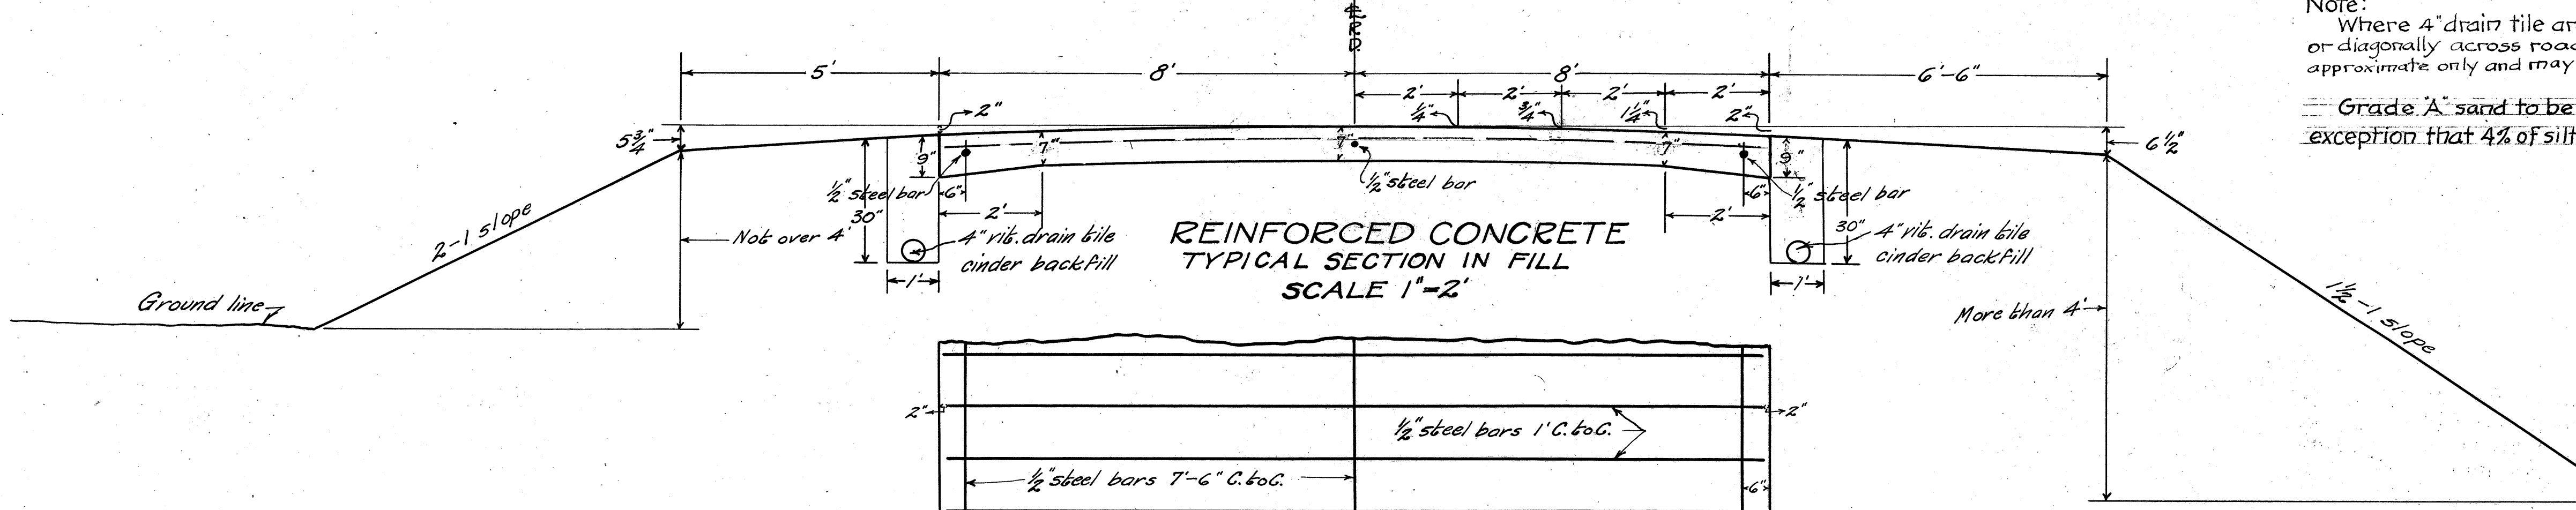
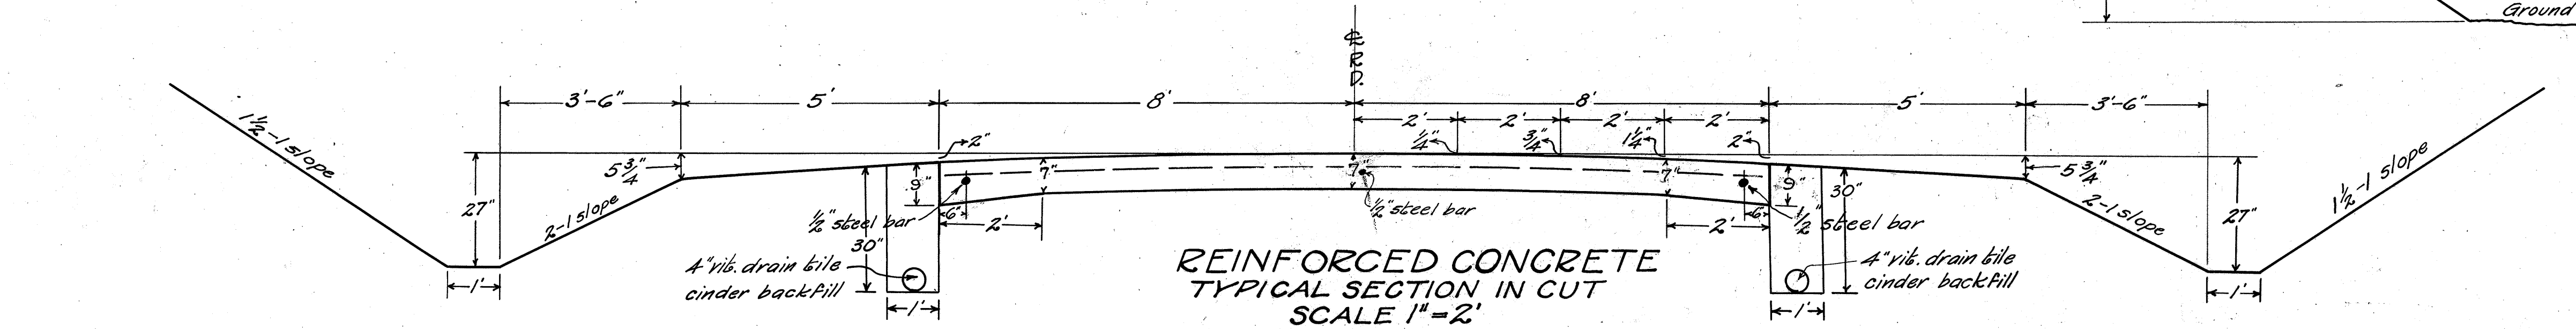
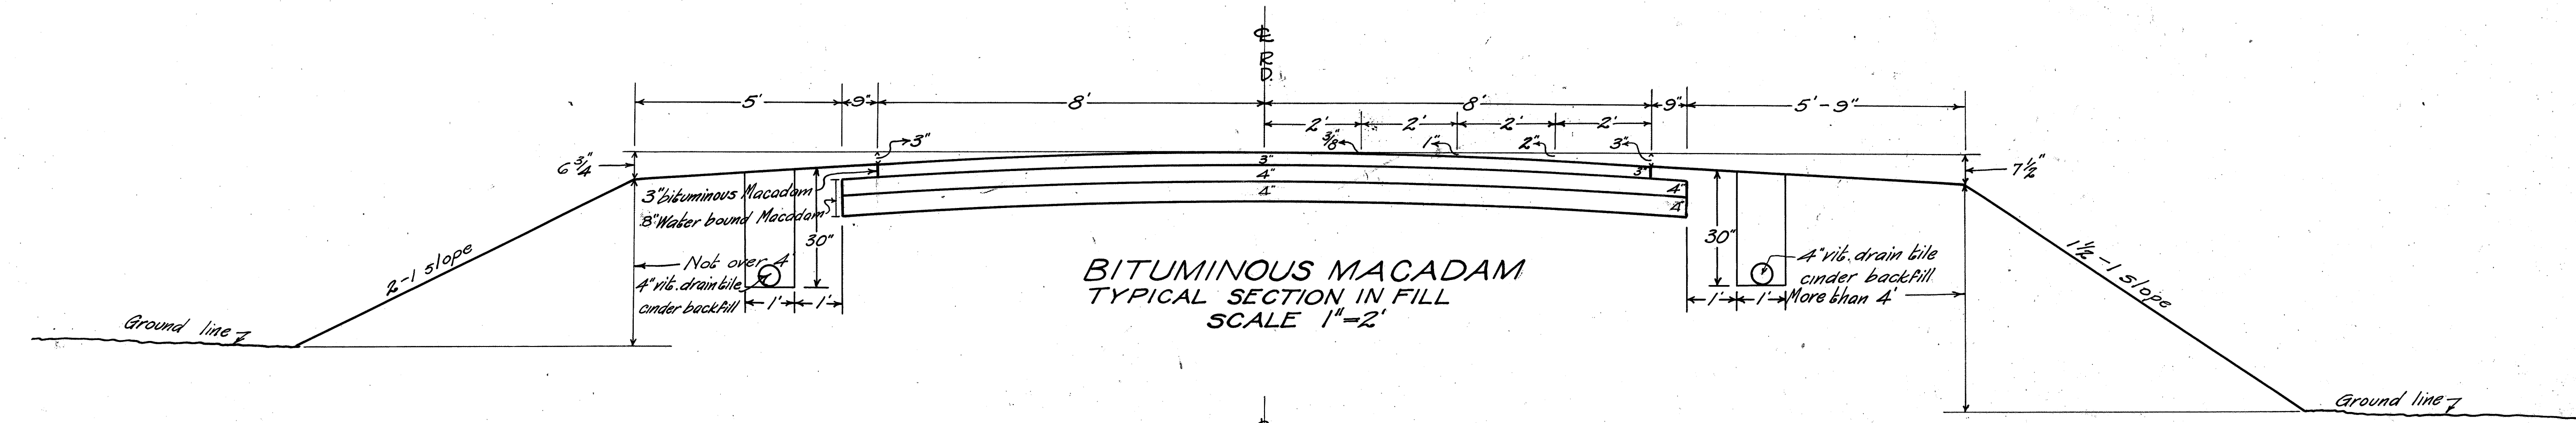


I. C. H. No. 34 SEC. C and D
LAKE COUNTY

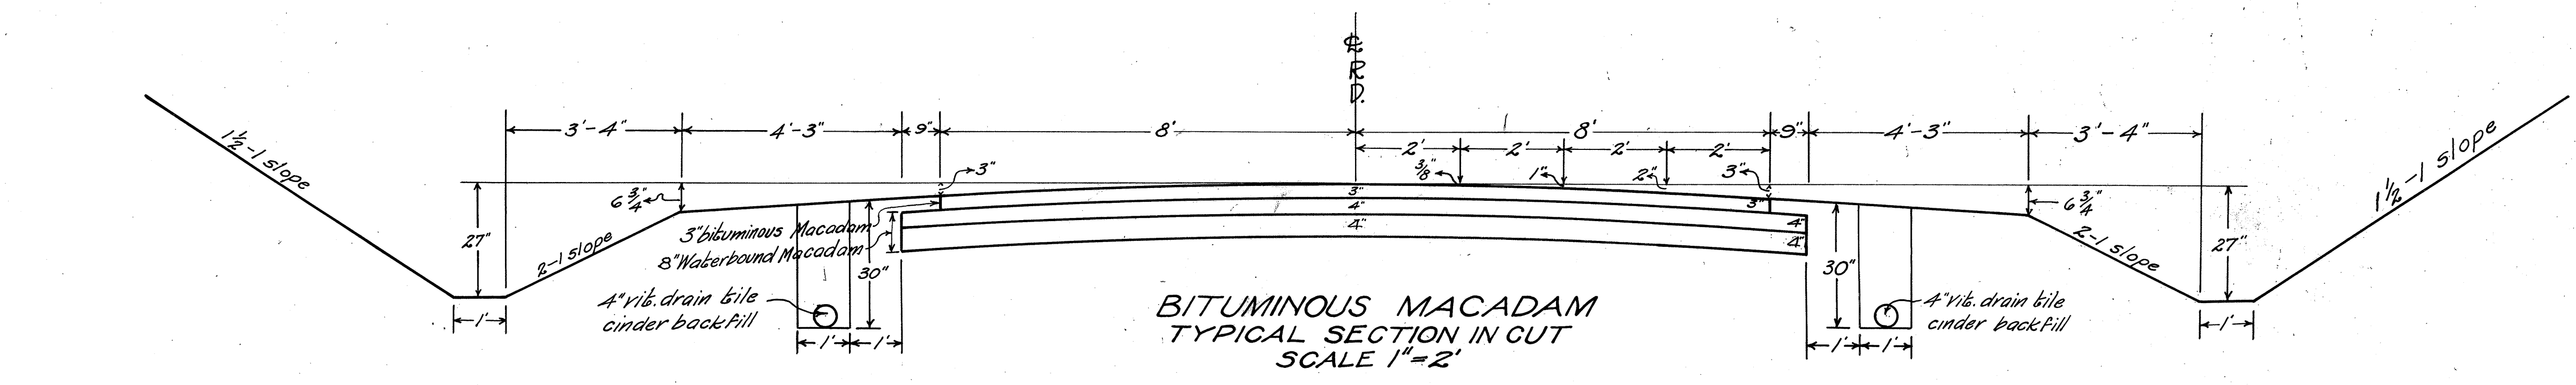

Note:
Where 4" drain tile are used, same are to be placed as shown on plans or diagonally across road as directed. The 10,000 ft. estimate is approximate only and may be decreased or increased as required.
Grade 'A' sand to be used in concrete pavement, with the exception that 4% of silt, by weight, will be allowed.

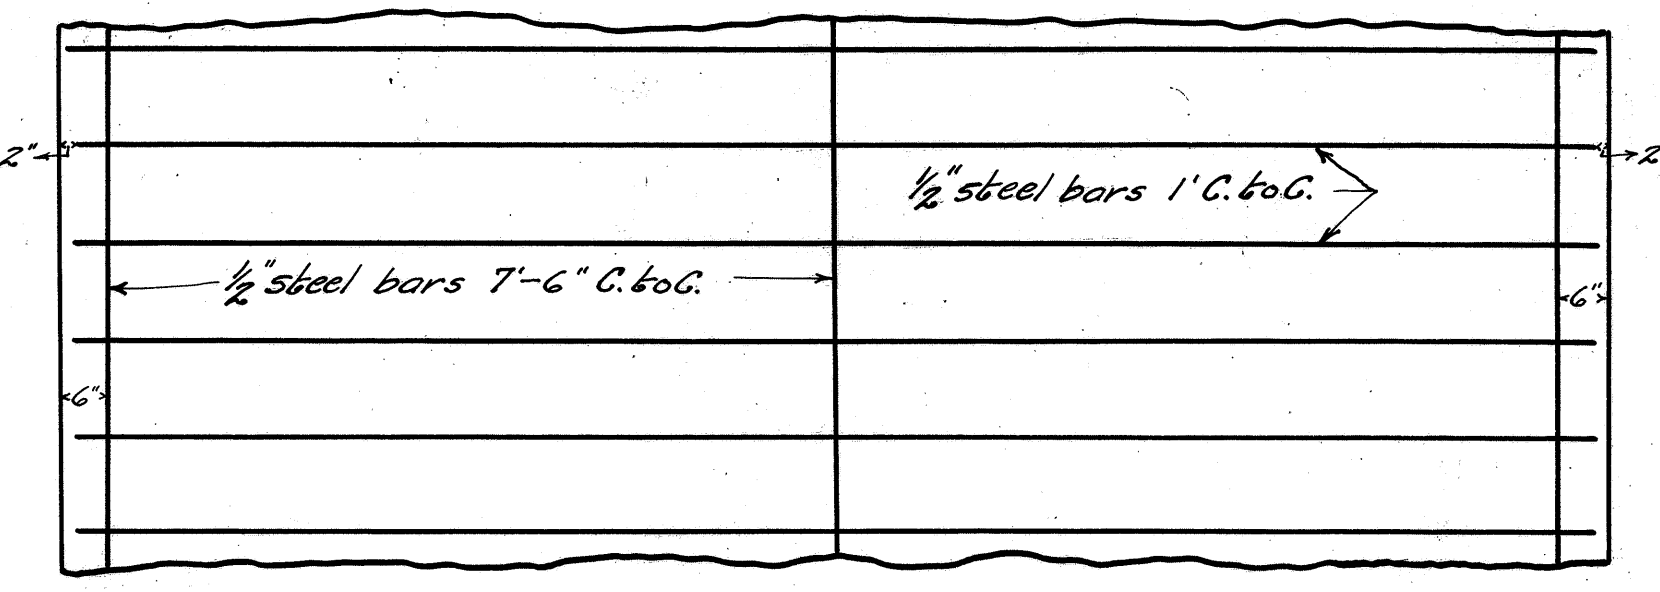

PLAN SHOWING REINFORCING BARS

Note: Contractor will not be permitted to haul any material used in the construction of this job over the Geauga County section of the Euclid-Chardon Road, which is now under construction.