

STATE OF OHIO
DEPARTMENT OF HIGHWAYS.
EUCLID-CHARDON ROAD.

S.H. 34 SEC. C(pt) & D.

LAKE COUNTY.

KIRTLAND TWP.

NET LENGTH OF PROJECT 26591.51 LIN. FT. OR 5.036 MILES.

FED. RD. DIST. NO.	STATE	PROJECT	FISCAL YEAR
10	OHIO		1938

EUCLID-CHARDON RD.
S.H. 34 SEC. C(pt) & D.
LAKE COUNTY.
S.R.-b.

The Standard Specifications of the State of Ohio Department of Highways, as adopted Nov. 1, 1935, except as noted herein with reference to Item E-105, together with Changes and Errata No. 3 and No. 4 and Items G-605 E-111, T-19, B-35, T-30, T-35, T-50, M-211, M-27 and M-5, adopted June 7, 1938, Section G-3 adopted July 18, 1938, and Section G-2.11 as modified in accordance with note in the proposal, will govern this improvement.

I, hereby approve these plans and declare that the making of this improvement will not require the closing to traffic of the highway.

The right of way necessary for this improvement will be provided by the State of Ohio.

Approved Louis R. Drasler
Date 7/12/38 Resident Division Deputy Director.


Approved _____
Date _____ Chief Engineer, Bureau of Maintenance.

Approved W. H. Wetherill P.E. #83
Date 8/17/38 Chief Engineer, Location & Design.

Approved _____
Date 8-17-38 First Ass't. Director & Chief Engineer.

Approved John J. Foster Jr.
Date 8-17-38 Director of Highways.

- CONVENTIONAL
- COUNTY LINE
 - TOWNSHIP LINE
 - SECTION LINE
 - CITY OR VILLAGE LINE
 - PROPERTY LINE
 - FENCE
 - CENTER LINE
 - STEAM RAILROAD
 - TELEPHONE POLES
 - GUARD RAIL (NEW)
 - " " (OLD)

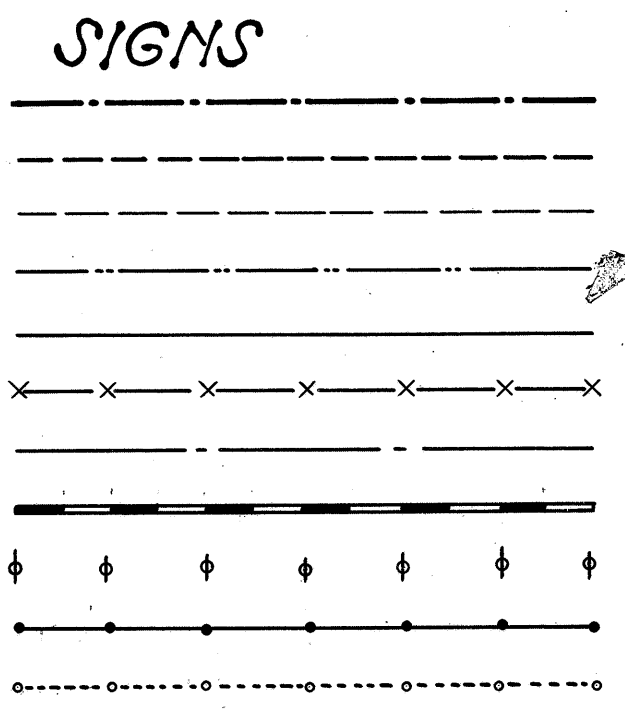


INDEX OF SHEETS

TITLE SHEET	SHEET NO. 1
TYPICAL SECTION	" " 3
PLAN	" " 2
SUMMARIES	" " 3

LINE DATA

BEGIN PROJECT Sta. 279+05.88
END PROJECT Sta. 544+97.39
NET LENGTH OF PROJECT 26,591.51 or 5.036 MI.

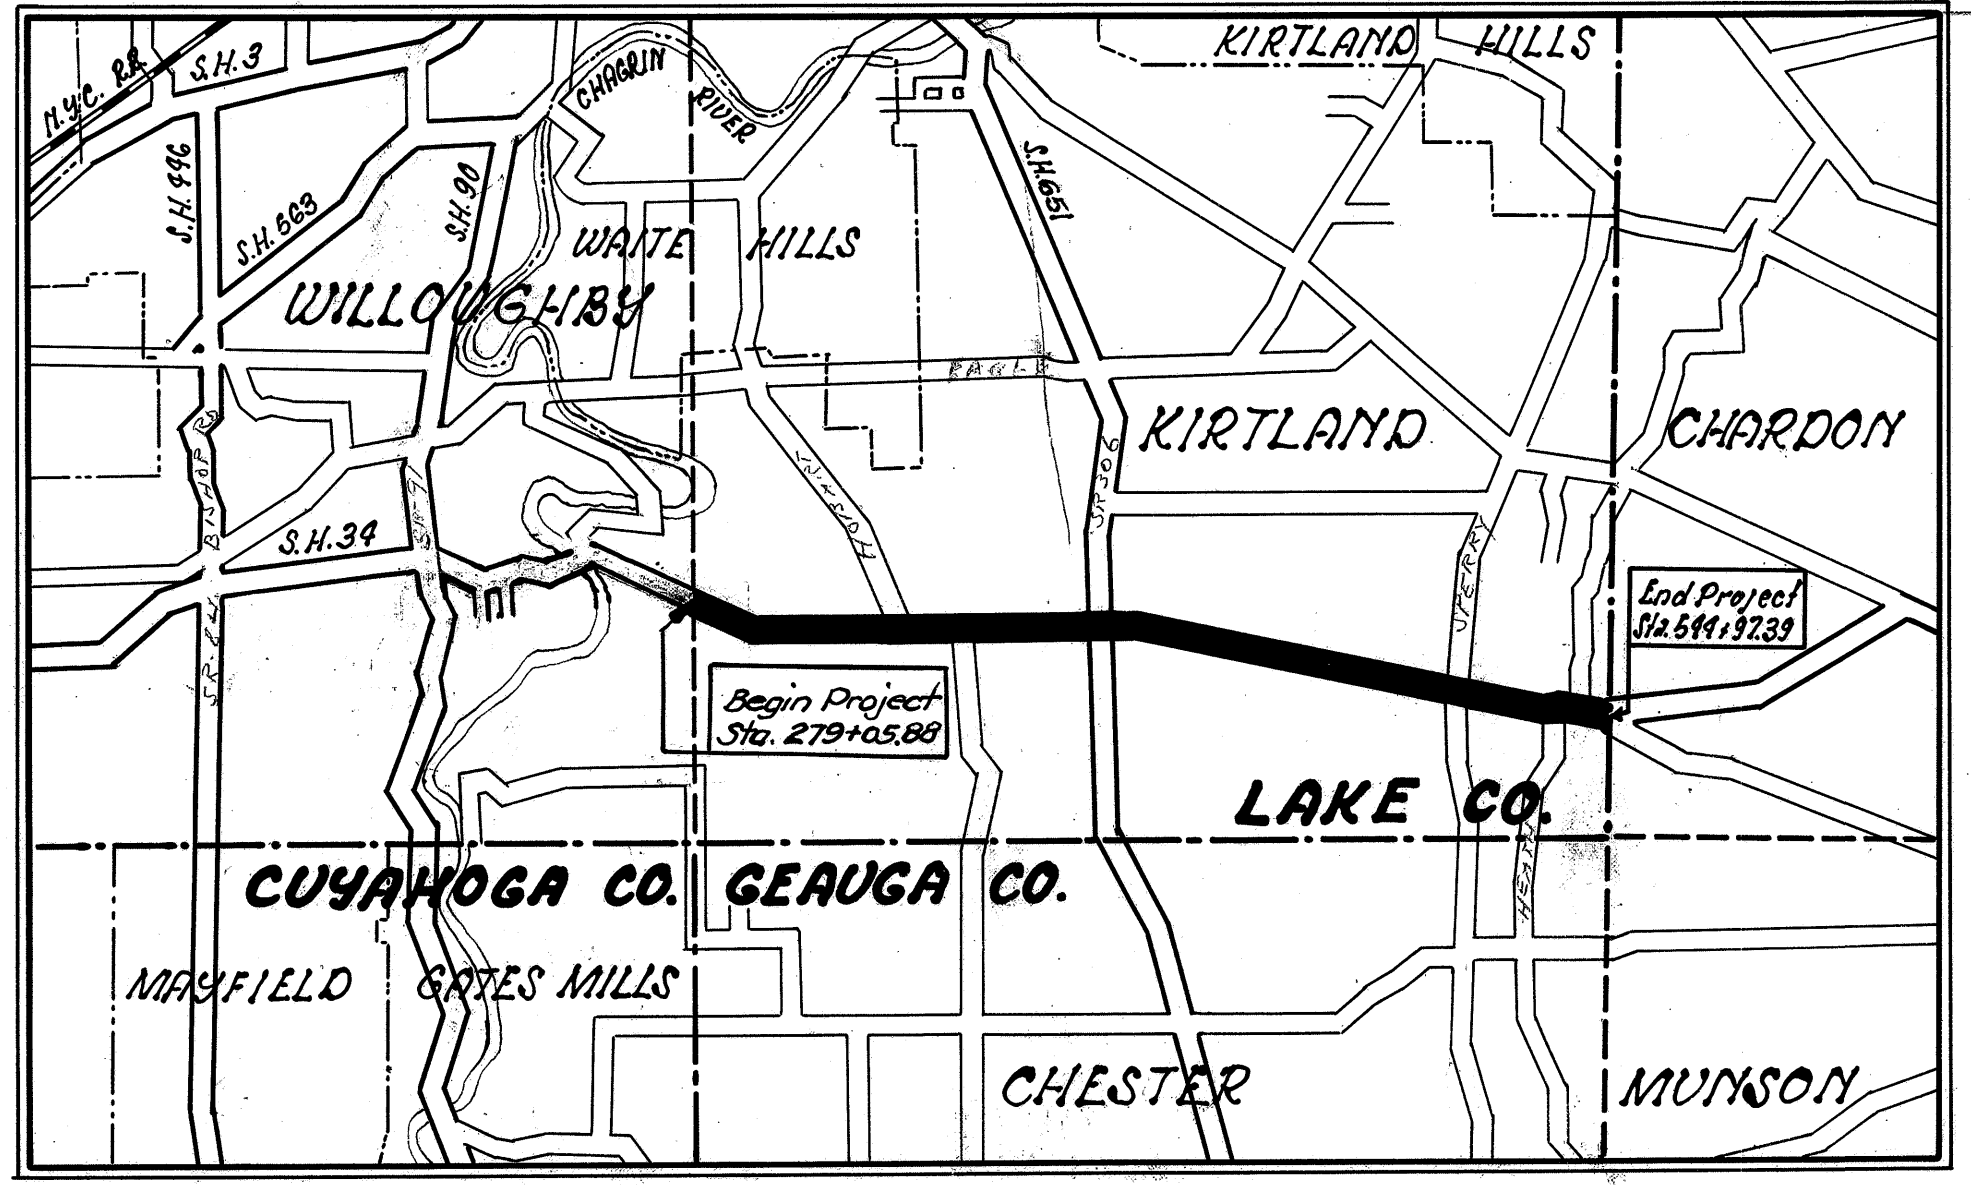

DELIVERY POINT - WILLOUGHBY
AVERAGE HAUL 8 MILES.
LOCATION PLAN

Scale in Miles

PORTION TO BE IMPROVED STATE HIGHWAYS OTHER ROADS



PLAN SCALES 1" = 300'

Standard Construction Drawing
Drwg. No. G-707 Date 10-1933

File No.	_____
Lake County, S.H. 34, Sec. C(pt) & D	_____
Date of Letting	_____
Contract No.	_____