

6-5
S/5

STATE OF OHIO DEPARTMENT OF TRANSPORTATION

LAK-6-9.90

LAKE COUNTY KIRTLAND TOWNSHIP CITY OF KIRTLAND BRIDGE SLOPE REPAIR

OHIO	1
FHWA REGION 5	5
FEDERAL PROJECT	

LAKE COUNTY
LAK-6-9.90 PLAN NO. BR-76-79

MICROFILMED
AUG 21 1985


MICROFILMED
SEP 2 1987

CONVENTIONAL SIGNS


County Line	-----	Limited Access (only)	-----	LA	-----
Township Line	-----	Right of Way (only)	-----	RW	-----
Section Line	-----	Limited Access & Right of Way	-----	LA & RW	-----
Corporation Line	----- or -----	Existing Right of Way	-----		-----
Fence Line (existing)	-x-x- (proposed) -x-x-	Property Line	----- (in existing fence) -x-x-		-----
Center Line	----- 352 ----- 353 -----	Railroad	----- or -----		-----
Trees	☉, Stumps	☉, (to be removed)	☉		☉
Utility Poles: Telephone	⊕, Power	⊕, Light	⊕		⊕

INDEX OF SHEETS

TITLE SHEET	-----	1
GENERAL SUMMARY, GENERAL NOTES	-----	2
PLAN SHEET, RIGHT OF WAY	-----	3
CROSS SECTIONS	-----	4,5

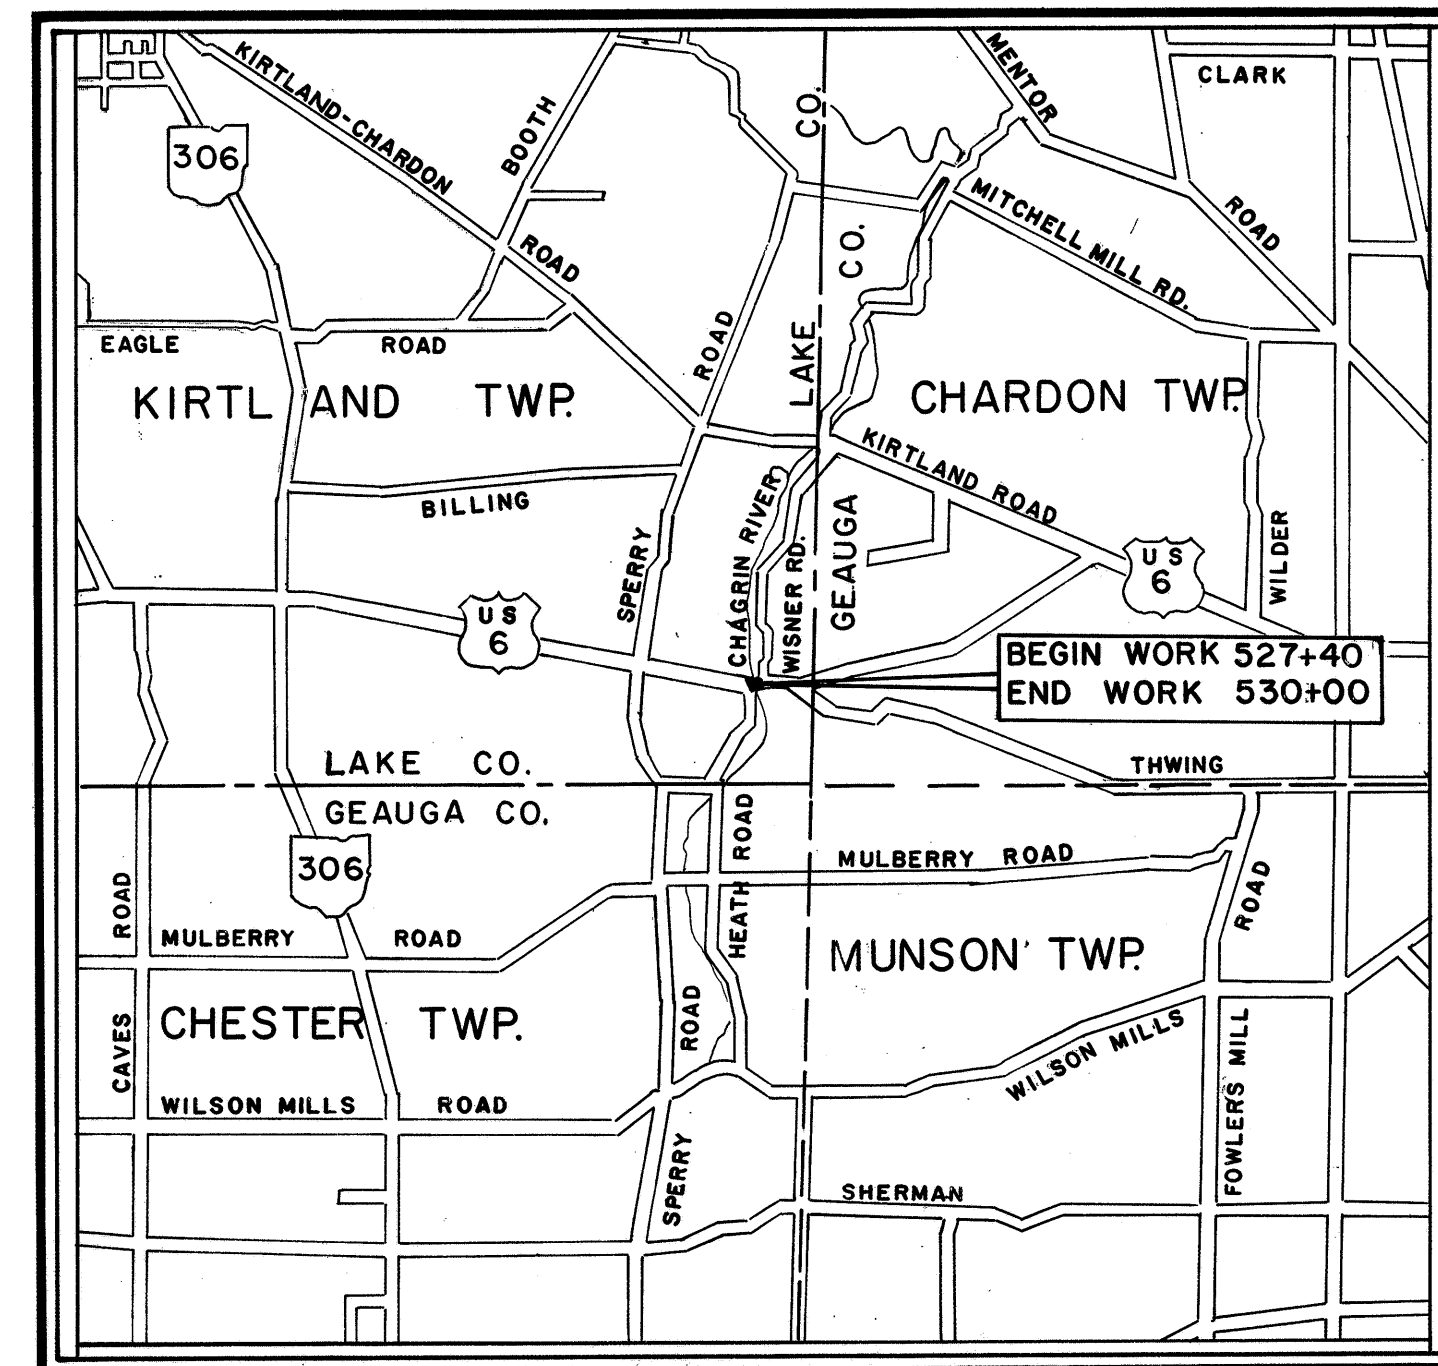

LOCATION MAP

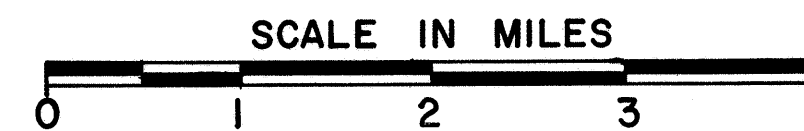

Portion to be improved	=====
State & Federal Routes	=====
Other Roads	-----

SCALES

Plan	-----	0 10 20 30 40	
Profile: Horizontal	=====	Vertical	=====
Cross Section: Horizontal	=====	Vertical	=====

SUPPLEMENTAL SPECIFICATIONS	

SUPPLEMENTAL PRINTS OF STANDARD CONSTRUCTION DRAWINGS				

Plan Prepared By:

SEAL

1979 SPECIFICATIONS

The standard specifications of the State of Ohio, Department of Transportation, including changes and supplemental specifications listed in the proposal shall govern this improvement.

The right of way for this improvement will be provided by the State of Ohio.

I hereby approve these plans and declare that the making of this improvement will not require the closing to traffic of the highway and that provisions for the maintenance and safety of traffic will be as set forth on the plans and estimates.

Approved: Thomas M. Grace
Date 4-27-79 District Deputy Director of Transportation

B.D.H. Approved: Robert B. Pfeiffer / DHS
Date 9/26/79 Engineer, Bureau of Bridges and Structural Design

J.S.B. Approved: C. Clarke Street
Date 10-2-79 Chief Engineer, OPERATIONS

Approved: David J. Weir
Date 10-2-79 Director, Department of Transportation

Approved: _____
Date _____ Assistant Deputy Director for Road Estate

Approved: _____
Date _____ Assist. Dep. Director for Program Development

Approved: _____
Date _____ Chief Engineer, Division of Highways

Approved: _____
Date _____ Deputy Director, Division of Highways

Approved: _____
Date _____ Asst. Director, Department of Transportation

Approved: _____
Date _____ Director, Department of Transportation

DEPARTMENT OF TRANSPORTATION
FEDERAL HIGHWAY ADMINISTRATION

APPROVED:

DIVISION ENGINEER

DATE

Project: _____
Date of Letting _____ 19____, Contract No. _____
LD0300 Rev. 11-21-73