

STATE OF OHIO
DEPARTMENT OF HIGHWAYS

FED. RD. DIST. NO.	STATE	PROJECT	FISCAL YEAR
10	OHIO		1942

LAKE COUNTY
S.H. 34 SEC. A, B & C (Pt.)
U3R-6

EUCLID - CHARDON ROAD

S.H. 34 SEC. A, B & C (Pt.)

LAKE COUNTY

WILLOUGHBY TOWNSHIP

CONVENTIONAL SIGNS


COUNTY LINE	-----
TOWNSHIP LINE	-----
PROPERTY LINE	-----
CENTER LINE	-----
CITY OR VILLAGE LINE	-----
FENCE LINE	-x-x-x-
TELEPHONE OR TELEGRAPH	o o o o
STEAM RAIL ROAD	-----
GUARD RAIL	-----

INDEX OF SHEETS

TITLE SHEET	SHEET 1
TYPICAL SECTION	2
PLAN & PROFILE	3-5
SUMMARY	2

LINE DATA

BEGIN PROJECT	STA. 0+00
END PROJECT	STA. 279+00
GROSS LENGTH	27,906 LIN. FT.
DEDUCTIONS	NONE
ADDITIONS	NONE
NET LENGTH	5.285 MILES • 27,906 LIN. FT.

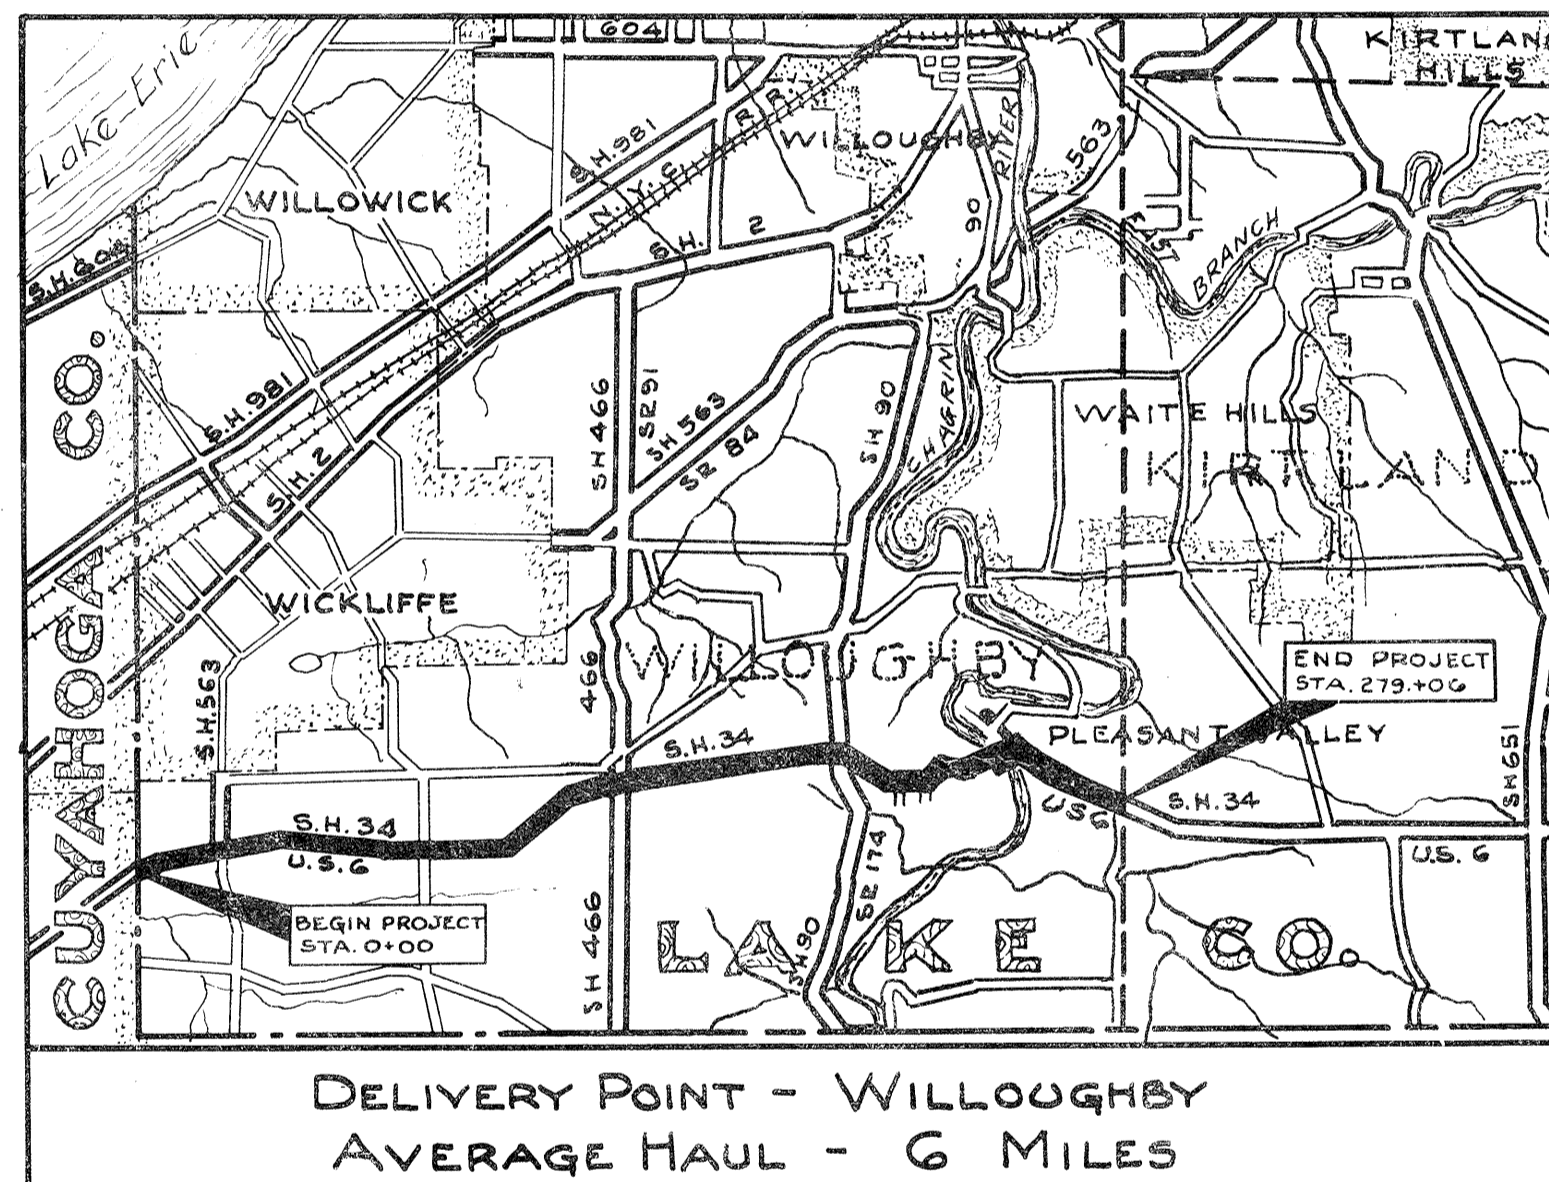

LOCATION PLAN

Scale 1"=1 Mile

PORTION TO BE IMPROVED
STATE HIGHWAYS
OTHER ROADS

SCALES

PLAN	1"=300
PROFILE - HORIZONTAL	1"=300
PROFILE - VERTICAL	1"=30

THE STANDARD SPECIFICATIONS OF THE STATE OF OHIO, DEPARTMENT OF HIGHWAYS, INCLUDING CHANGES AND SUPPLEMENTAL SPECIFICATIONS LISTED IN THE PROPOSAL, SHALL GOVERN THIS IMPROVEMENT.

I HEREBY APPROVE THESE PLANS AND DECLARE THAT THE MAKING OF THIS IMPROVEMENT WILL NOT REQUIRE THE CLOSING TO TRAFFIC OF THE HIGHWAY. SEE TRAFFIC NOTE - SHEET NO. 2

THE RIGHT OF WAY NECESSARY FOR THIS IMPROVEMENT WILL BE PROVIDED BY THE STATE OF OHIO.

APPROVED: [Signature]
DATE: 7-1-41 DIVISION DEPUTY DIRECTOR.

APPROVED: _____
DATE: _____ CHIEF ENGINEER, BUREAU OF MAINTENANCE

APPROVED: _____
DATE: _____ CHIEF ENGINEER, BUREAU OF BRIDGES & R.R. CR.

APPROVED: [Signature]
DATE: 4-4-42 CHIEF ENGINEER, BUREAU OF LOCATION & RIGHT OF WAY

APPROVED: _____
DATE: _____ FIRST ASS'T, DIRECTOR & CHIEF ENGINEER.

APPROVED: _____
DATE: 7-1-41 DIRECTOR OF HIGHWAYS.

STANDARD DRAWINGS

G-7.07	G-1-42		

SUPPLEMENTARY SPECIFICATIONS

M-103.12	Dated 7-1-41

FILE NO.	LAKE CO. S.H. 34
	SEC. A, B & C (Pt.)
	DATE OF LETTING 194
	CONTRACT NO.