


SLM 0.38 TO SLM 0.60
SLM 0.81 TO SLM 0.99

PROPOSED LEGEND

- 1 ITEM 254 - PAVEMENT PLANING, BITUMINOUS (1-1/2")
- 2 ITEM 407 - TACK COAT
- 3 ITEM 448 - ASPHALT CONCRETE, MISC.: ASPHALT CONCRETE SURFACE COURSE, TYPE 1, 1-1/2"

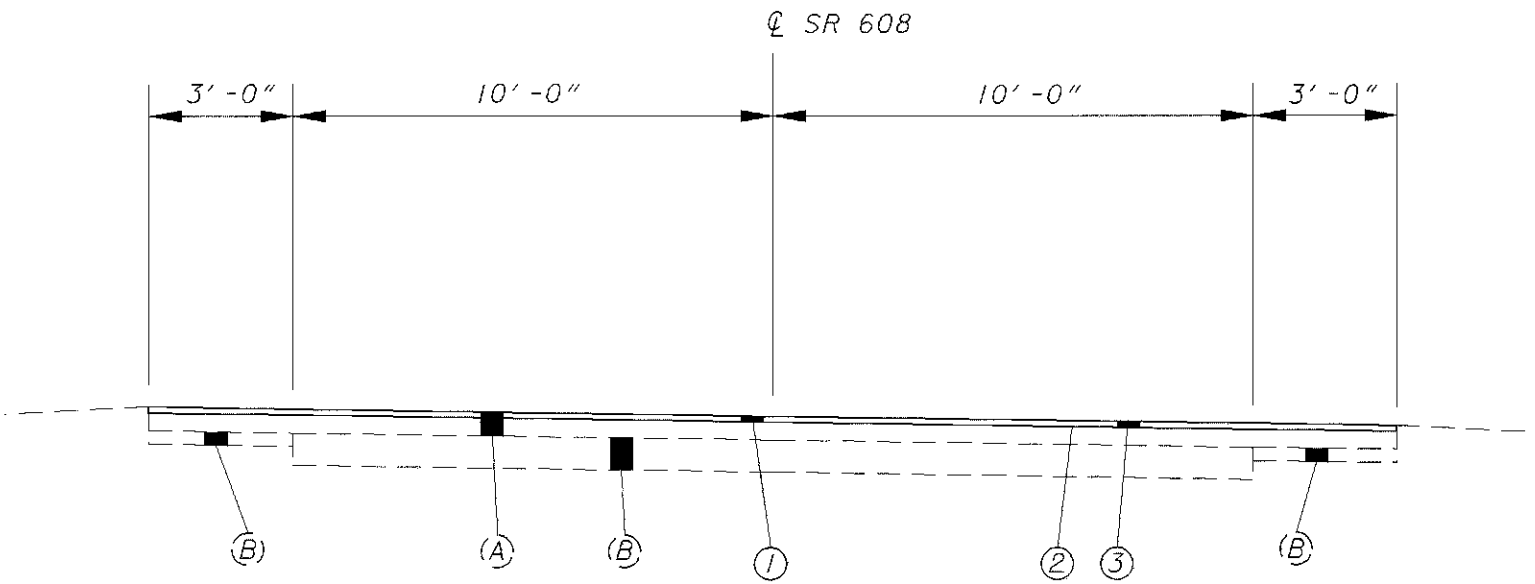

SLM 0.60 TO SLM 0.75
SLM 0.75 TO SLM 0.78 (BRIDGE OVER BIG CREEK)
SLM 0.78 TO SLM 0.81

EXISTING LEGEND

- (A) ASPHALT CONCRETE
- (B) STABILIZED AGGREGATE BASE