

-0+65 -0+60 -0+55 -0+50 -0+45 -0+40 -0+35 -0+30 -0+25 -0+20 -0+15 -0+10 -0+05 0+00 0+05 0+10 0+15 0+20 0+25 0+30 0+35 0+40 0+45 0+50 0+55 0+60

CALC. BY R.I.P.
DATE 10-93
CHKD. BY D.J.W.
DATE 10-93




LAK - 608 - 0.75

OHIO

FHWA REGION 5

15
45

AREA FOR TEMPORARY PAVEMENT

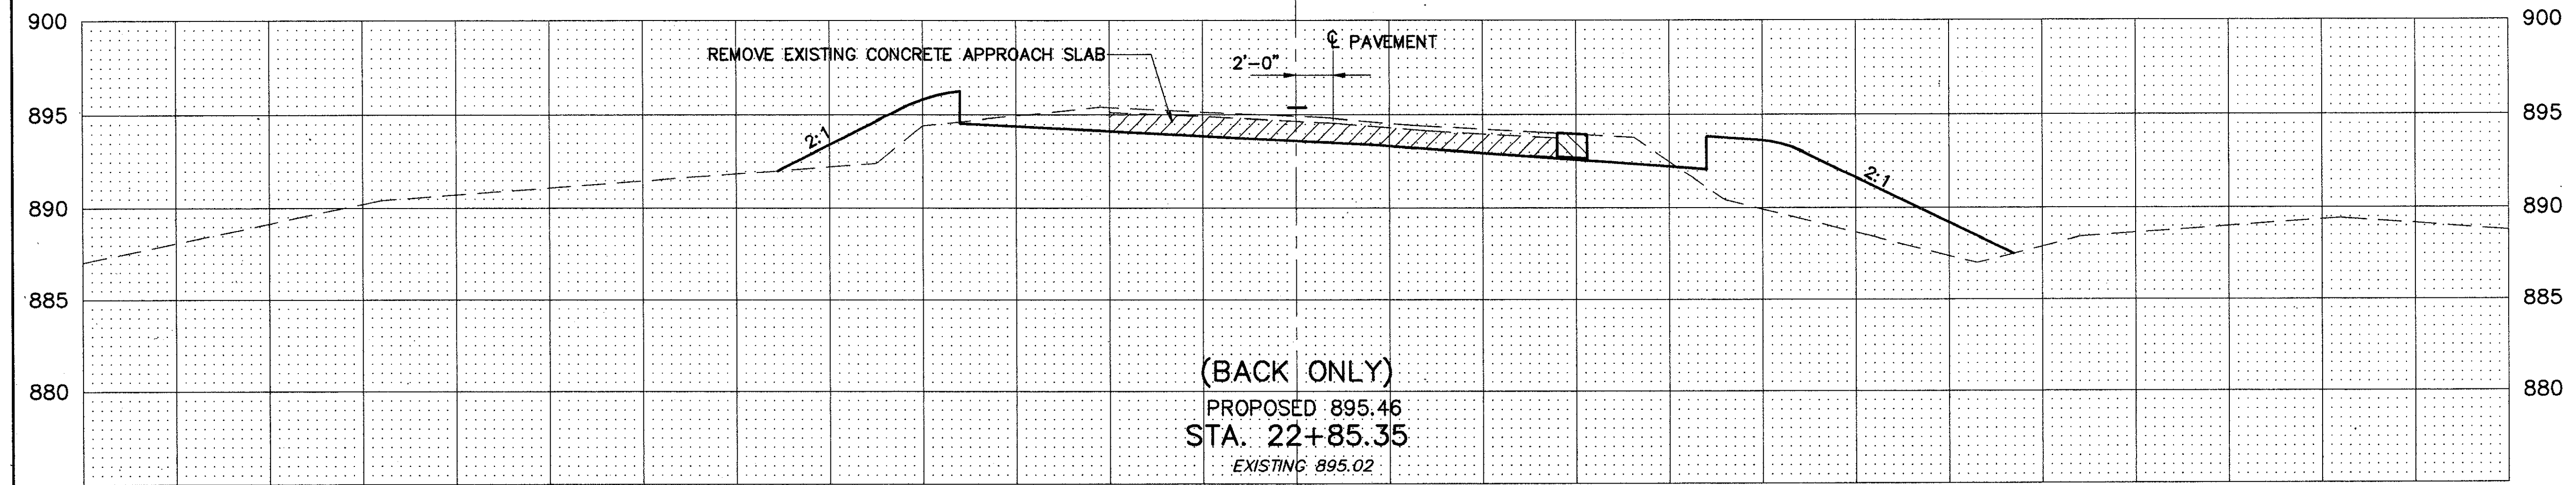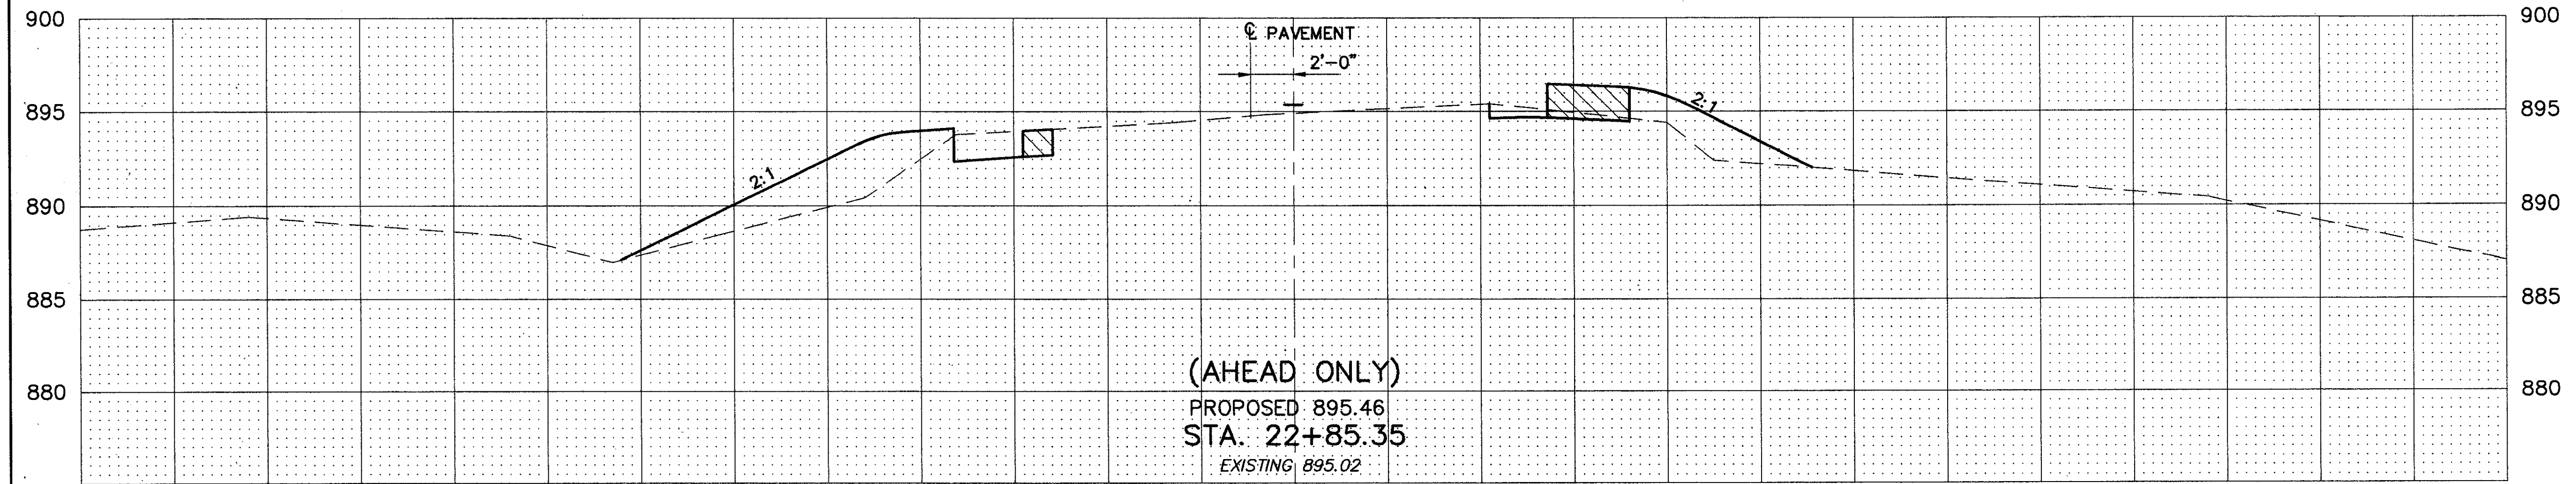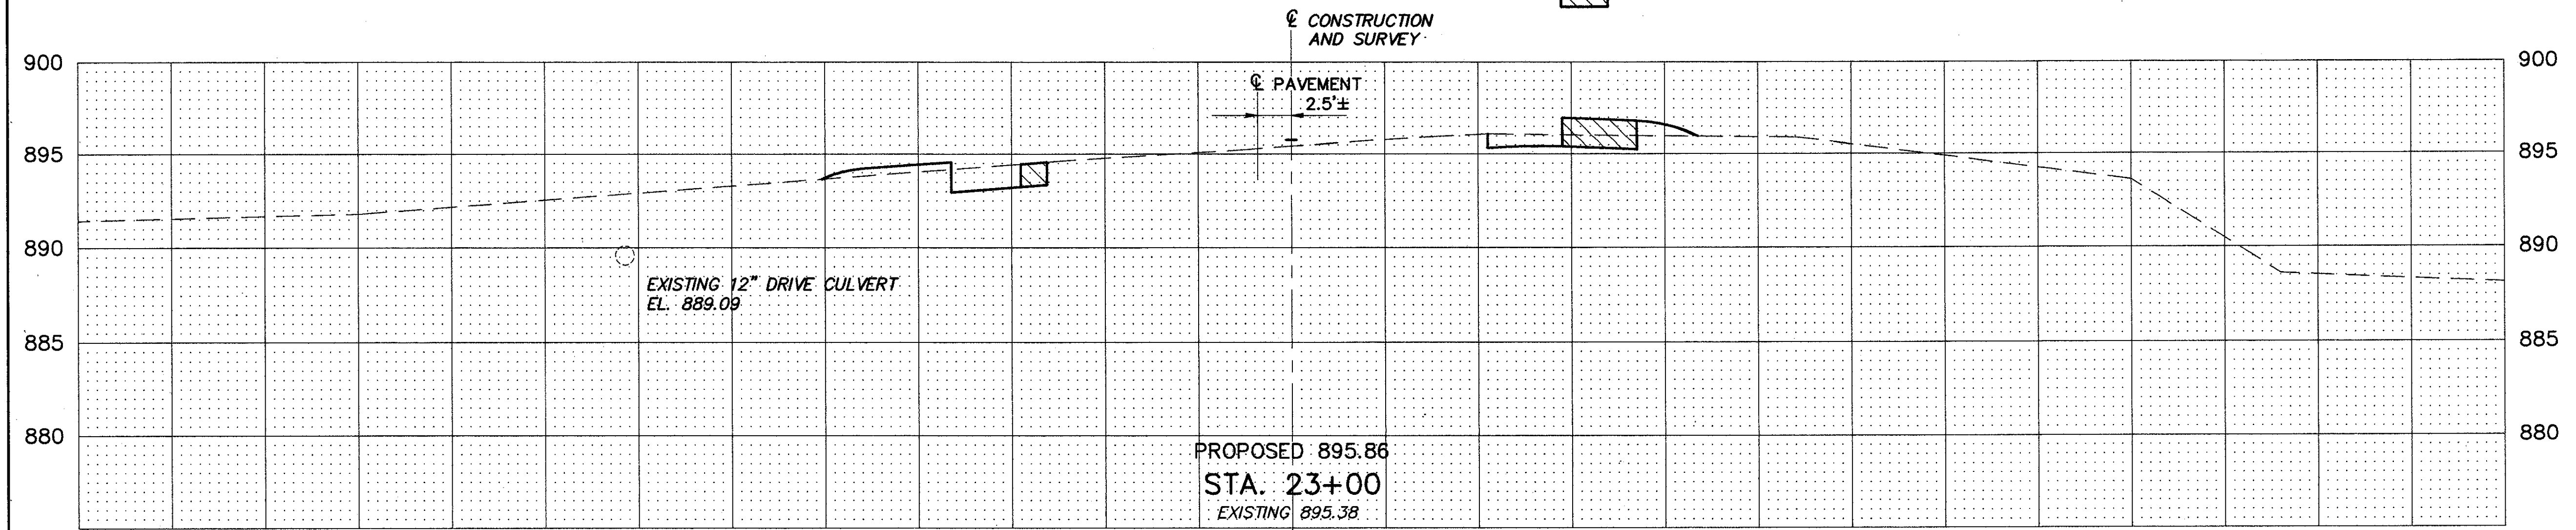

END WIDTH	SEEDING SQ. YDS.	END AREA		VOLUME	
		CUT	FILL	CUT	FILL
40.0		9.1	7.4		
	81.1			4.6	14.2
67.0		9.2	48.9		
	0.0			0.0	0.0
67.0		13.1	64.7		
	101.4			7.3	36.2

-0+65 -0+60 -0+55 -0+50 -0+45 -0+40 -0+35 -0+30 -0+25 -0+20 -0+15 -0+10 -0+05 0+00 0+05 0+10 0+15 0+20 0+25 0+30 0+35 0+40 0+45 0+50 0+55 0+60 0+65