




TEMPORARY DRIVE CULVERT CROSS SECTION

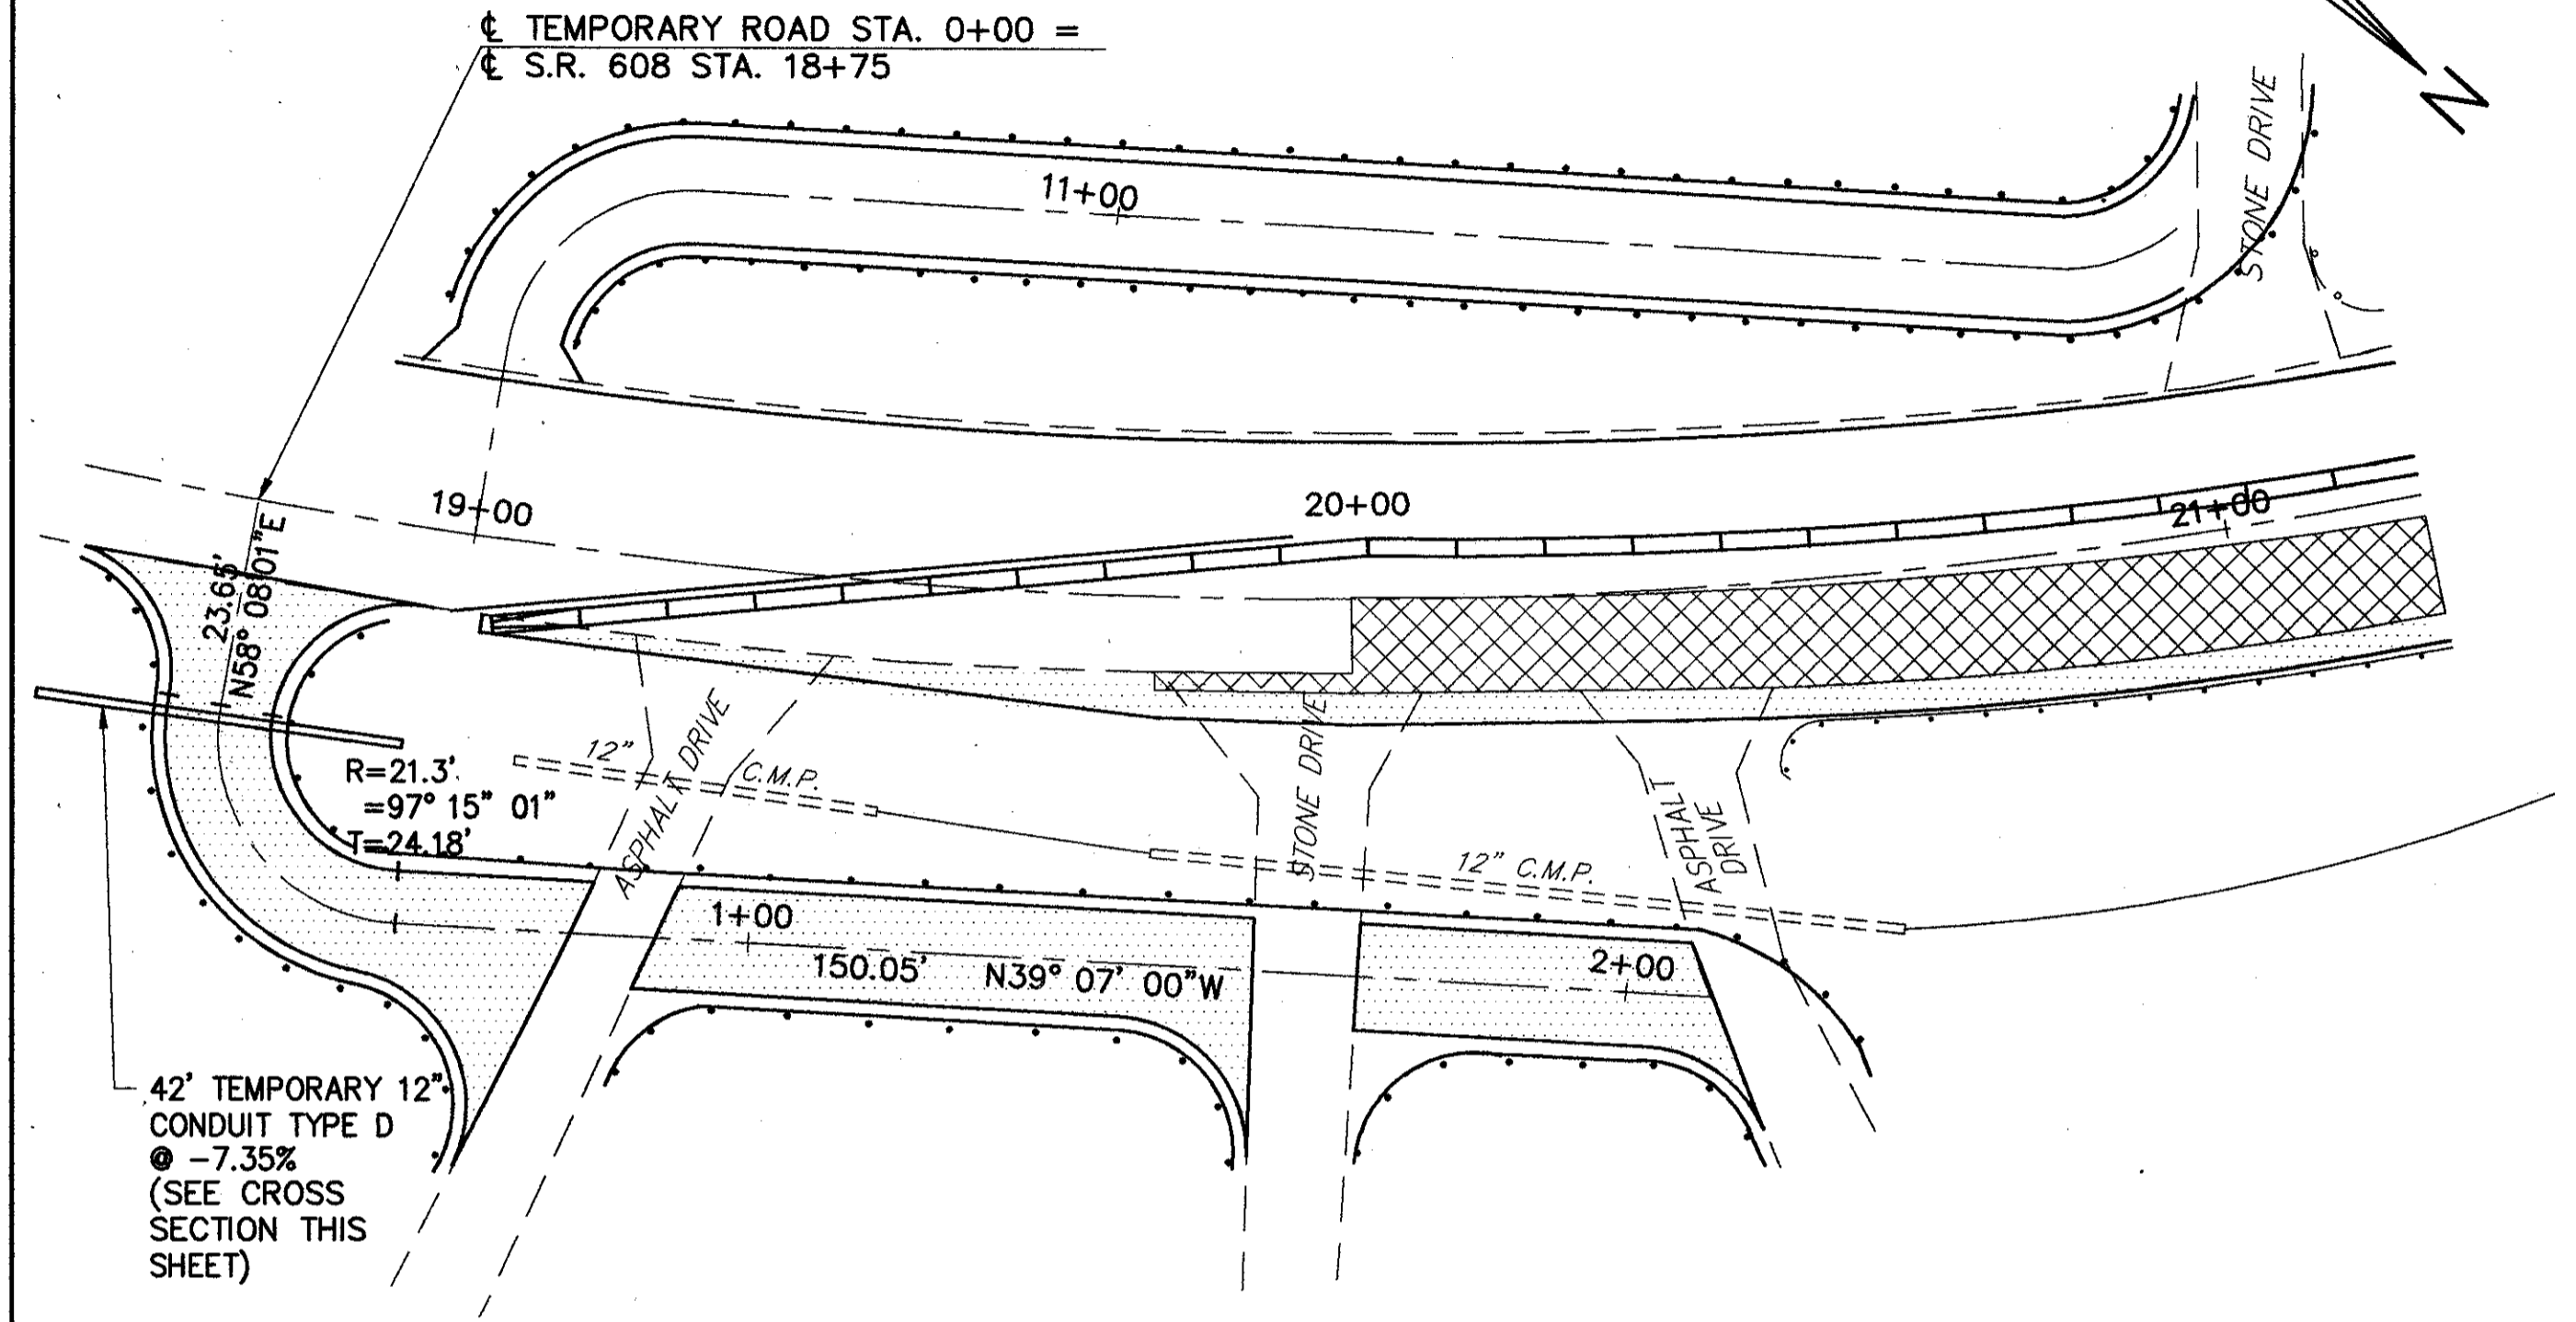


PLAN - PHASE I AND PHASE II

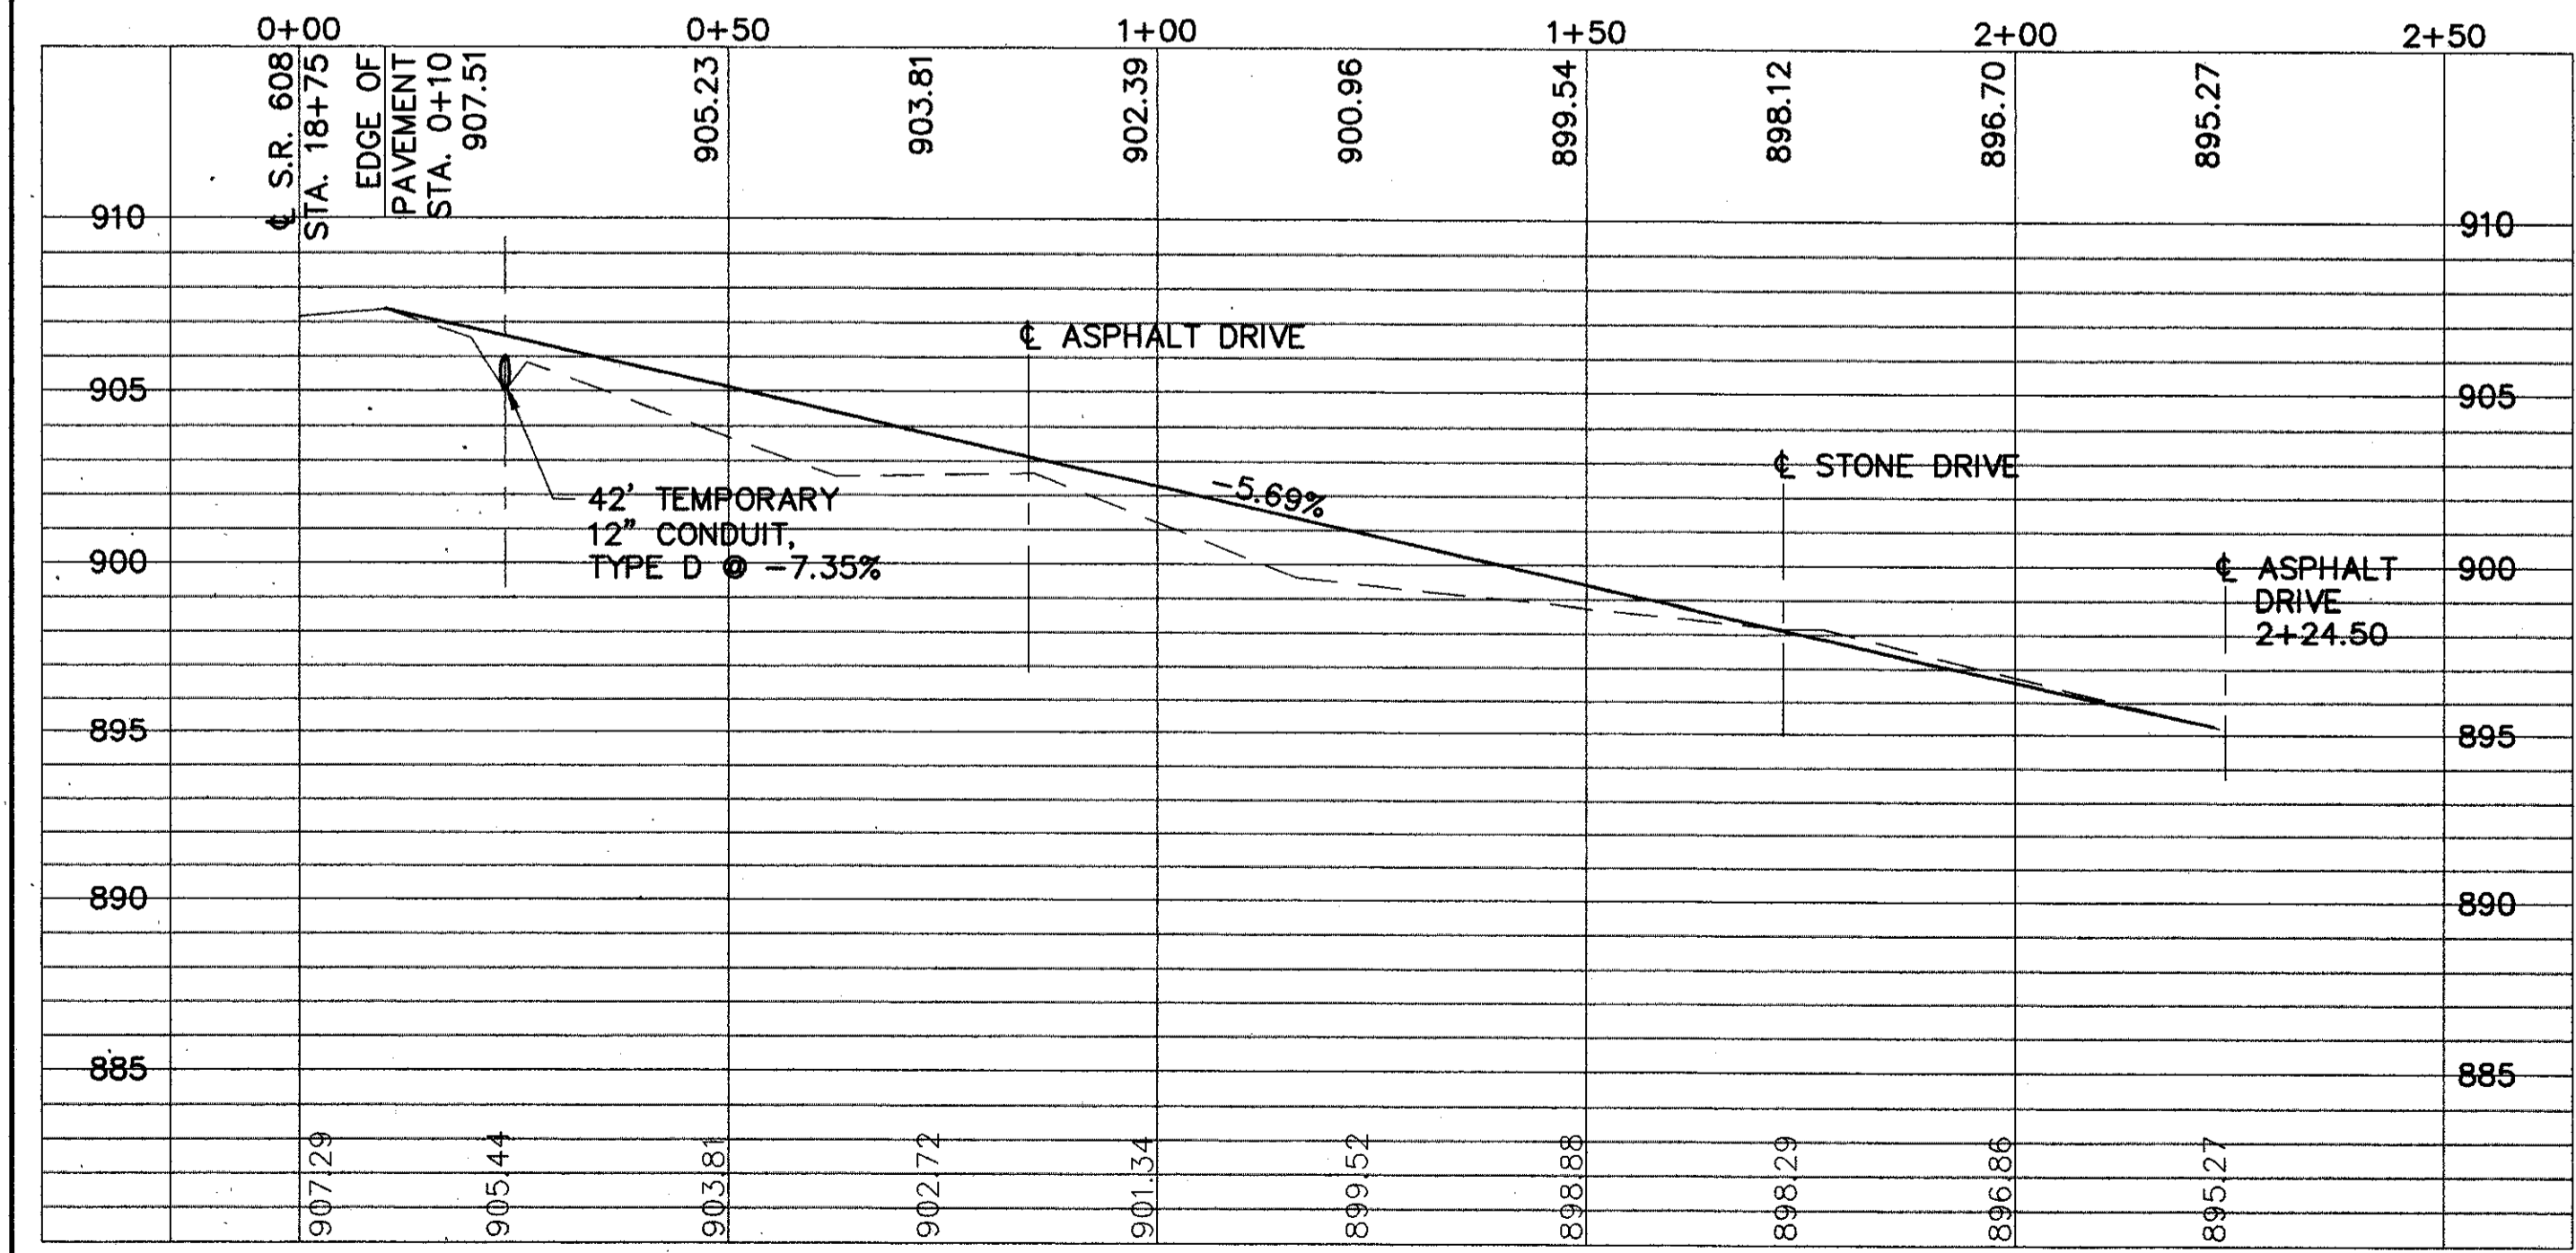

PROFILE

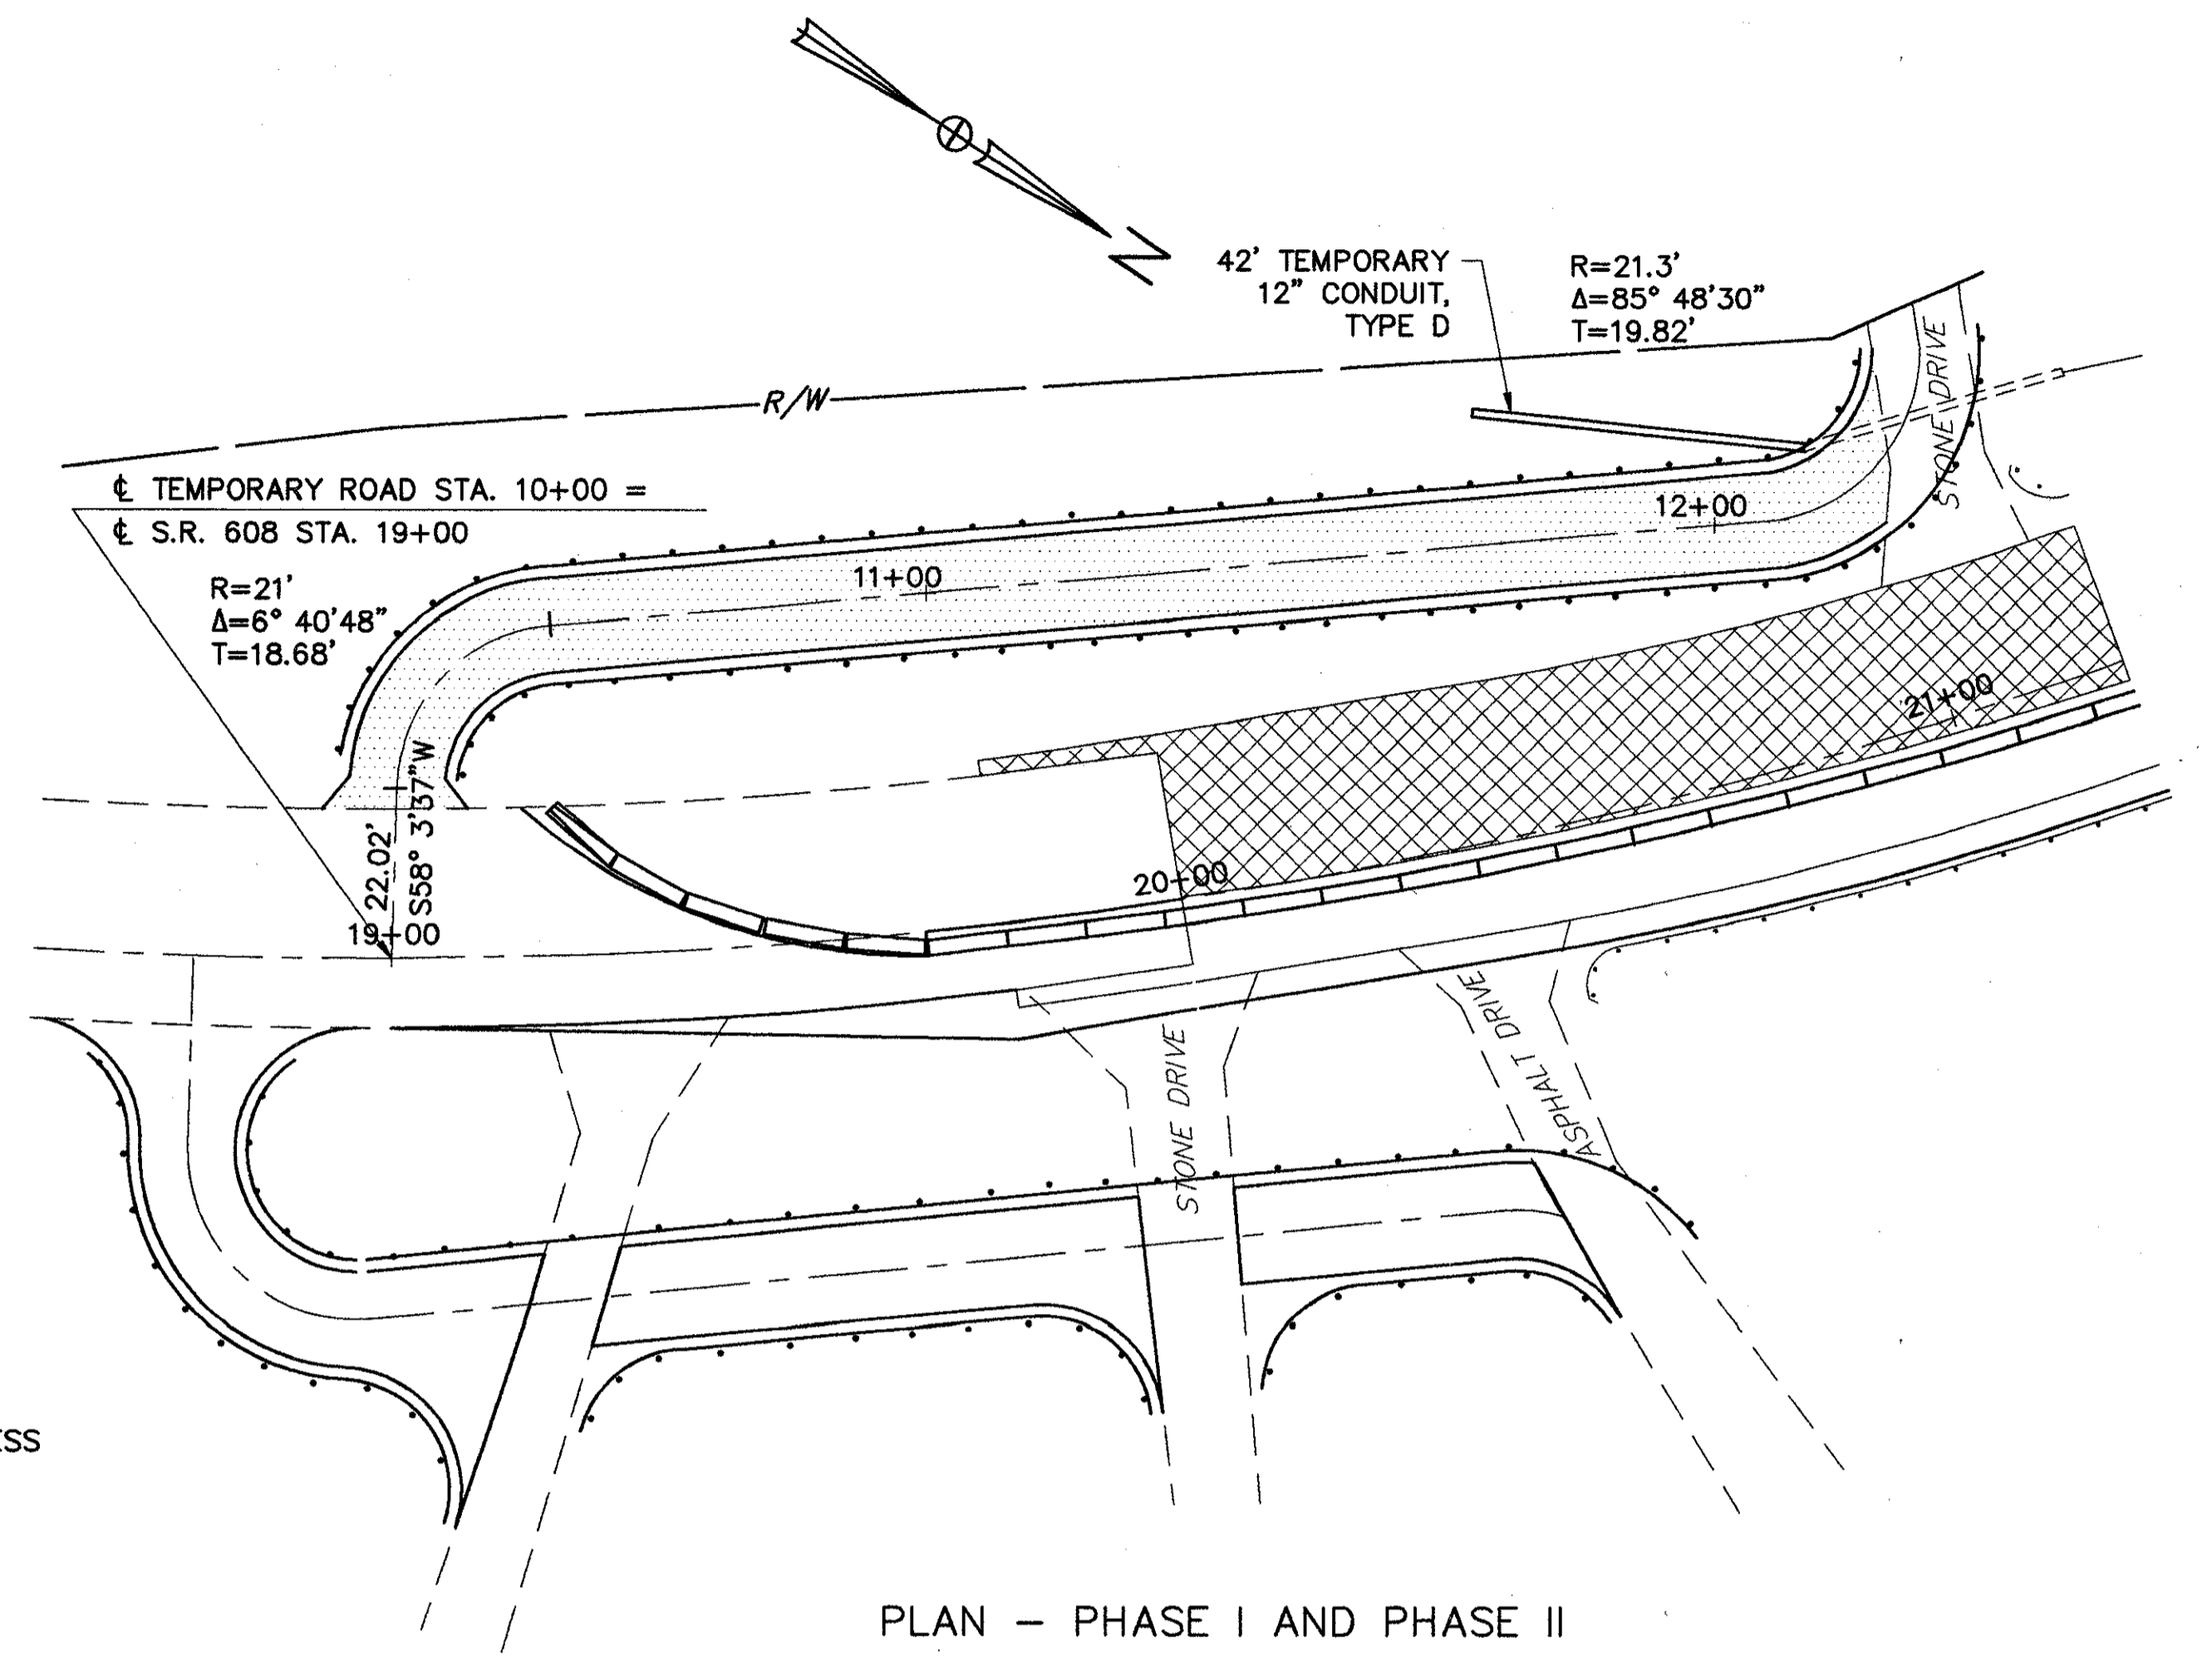

PLAN - PHASE I AND PHASE II

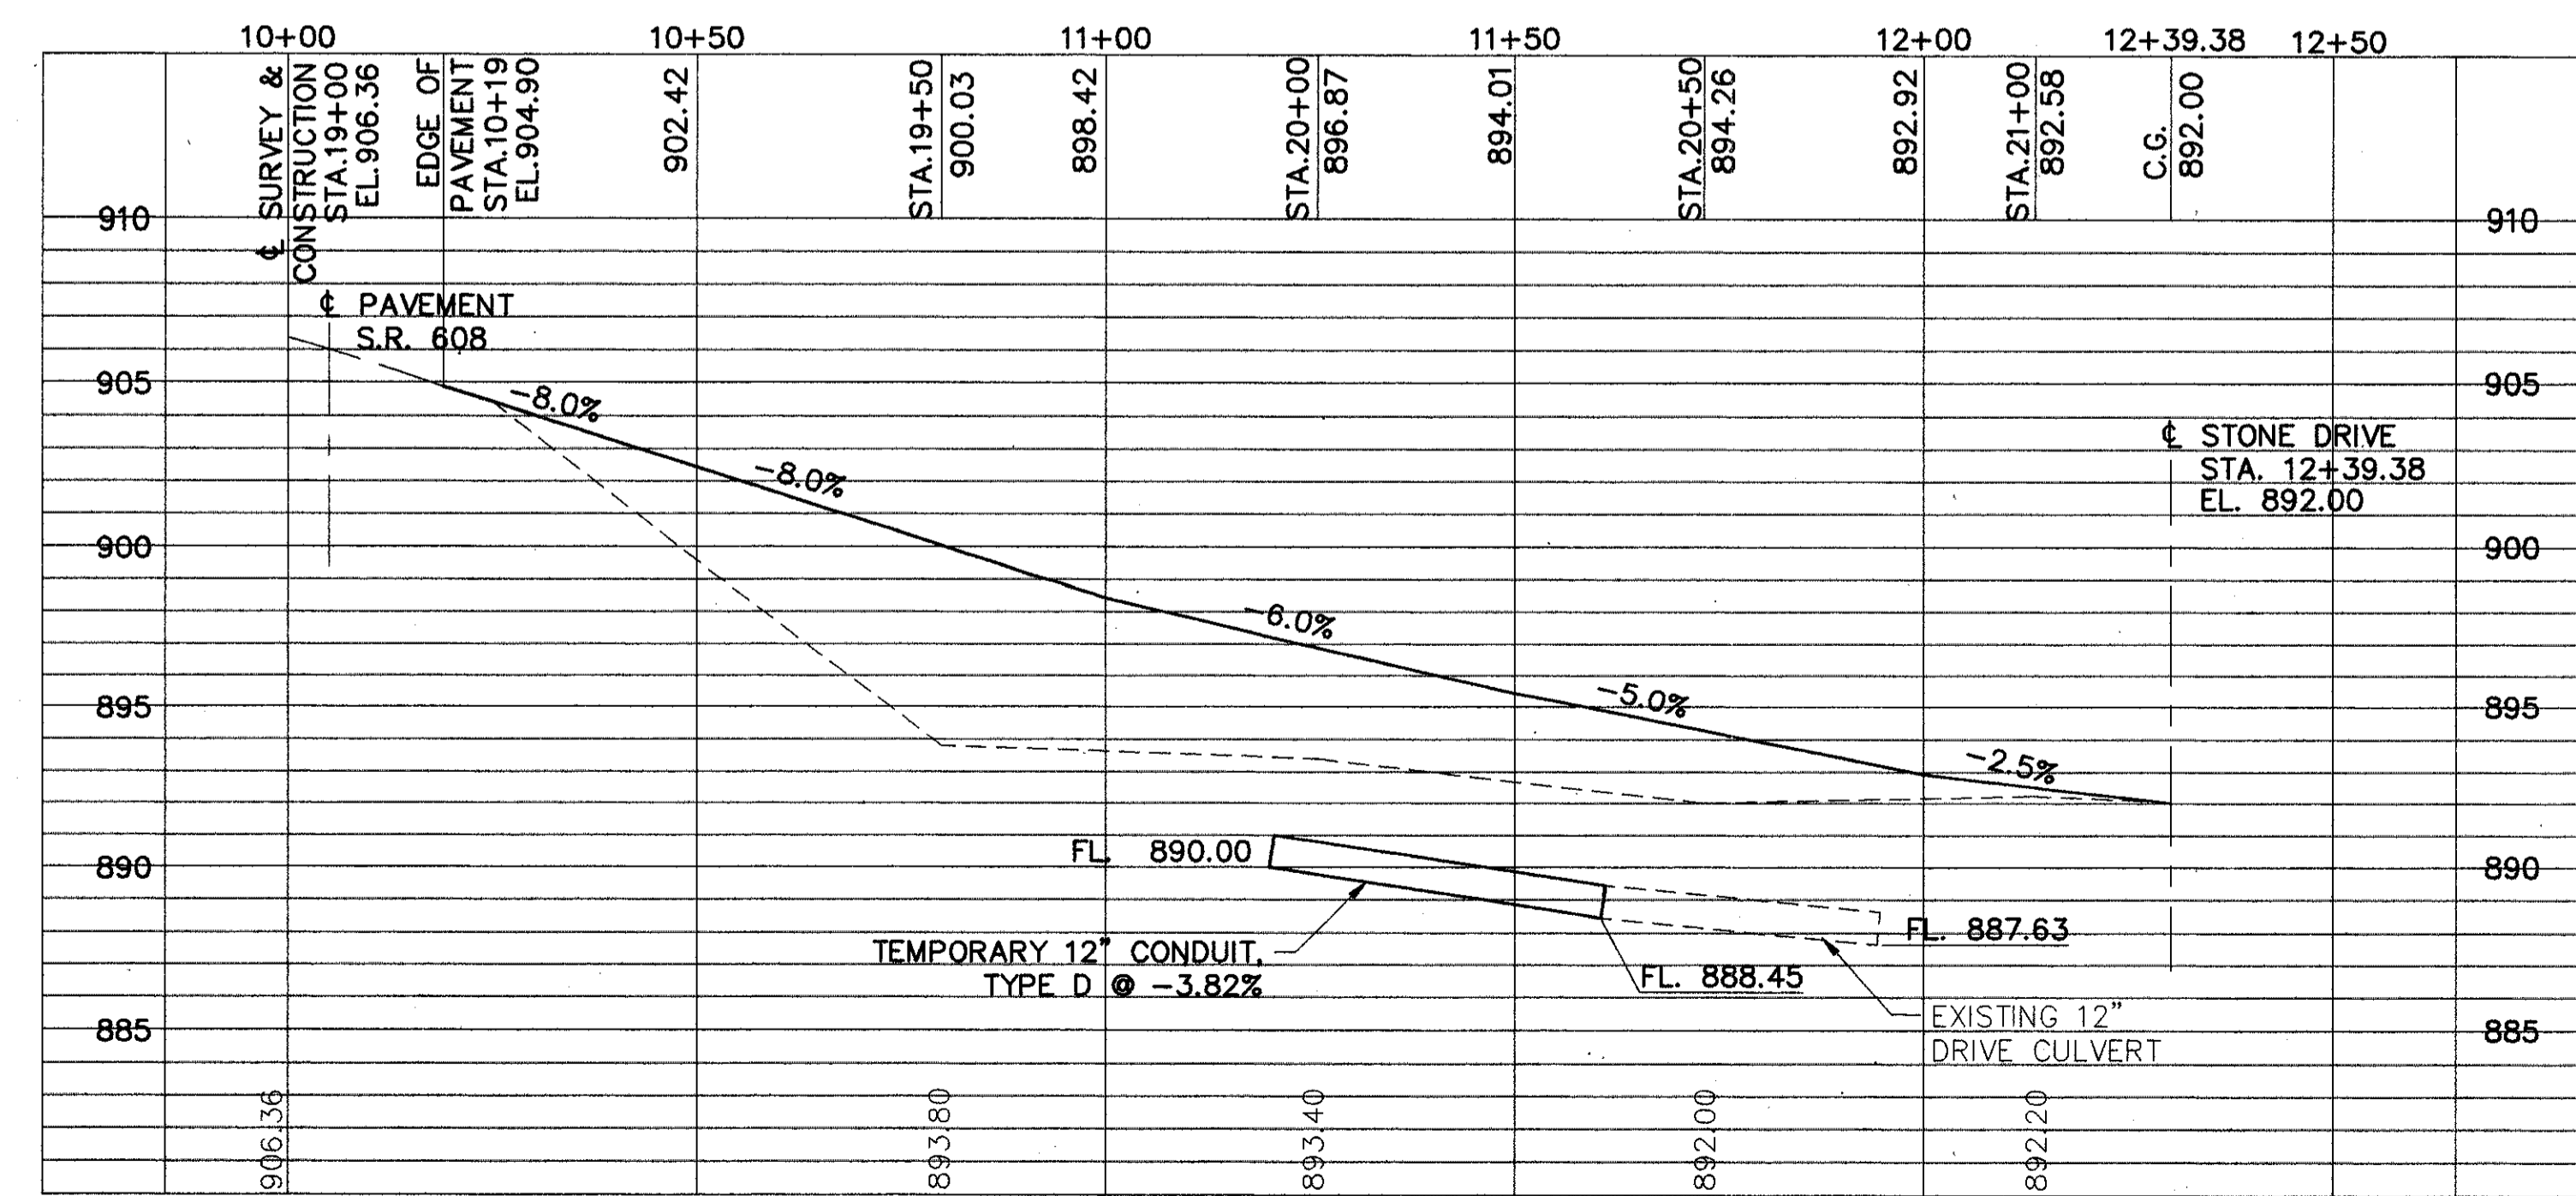

PROFILE