


PLAN

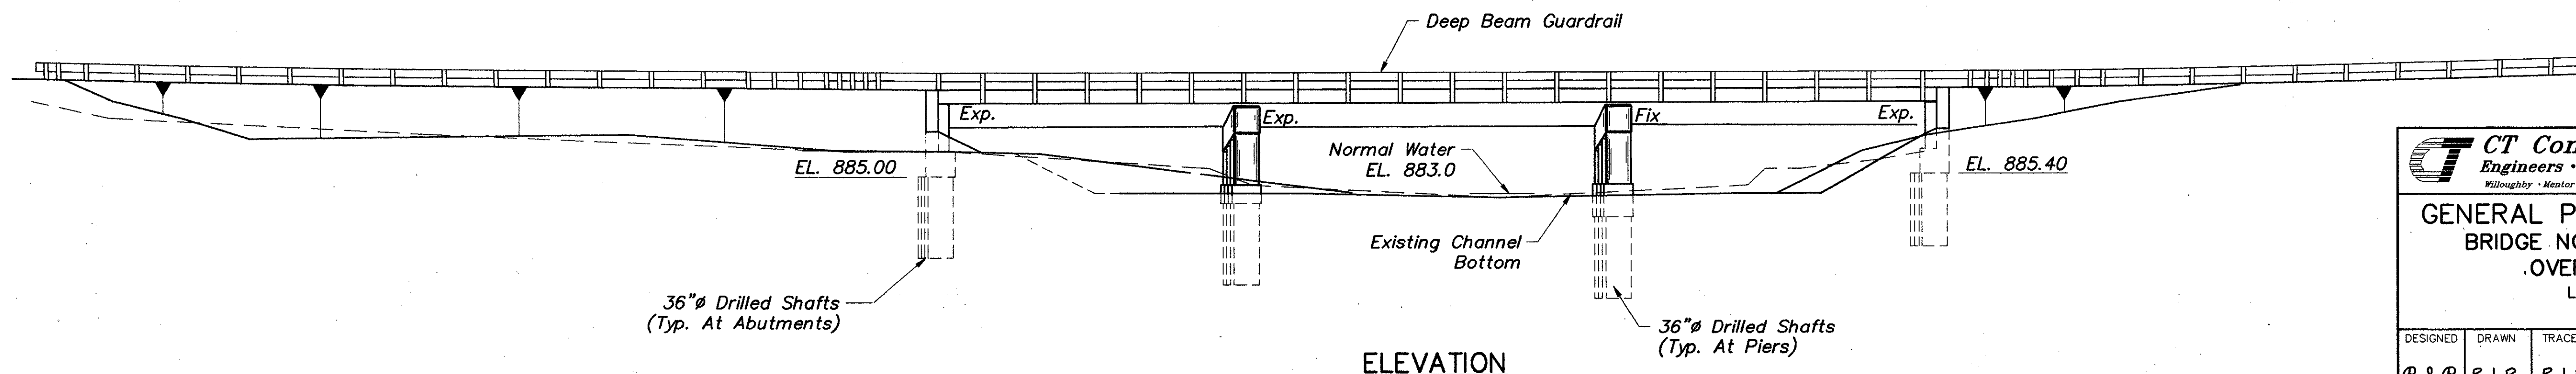

ELEVATION

CT Consultants, Inc. Engineers • Architects • Planners <small>Willoughby • Mentor • Columbus • North Canton • Canfield</small>					
2 / 17					
GENERAL PLAN & ELEVATION BRIDGE NO. LAK-608-0075 OVER BIG CREEK LAKE COUNTY					
DESIGNED	DRAWN	TRACED	CHECKED	REVIEWED DATE	REVISED
R.J.P.	R.I.P.	R.I.P.	J.P.R.	J.E.A. 5-29-93	