

11-11

4-12

APR 1 1980

STATE OF OHIO
 DEPARTMENT OF TRANSPORTATION
LAK-608-0.84
LAKE COUNTY
CONCORD TOWNSHIP

FHWA REGION	STATE	PROJECT
5	OHIO	

1/5

LAKE COUNTY
LAK-608-0.84

CONVENTIONAL SIGNS


County Line	-----	Limited Access (only)	-----LA
Township Line	-----	Right of Way (only)	-----RW
Section Line	-----	Limited Access & Right of Way	-----LA&RW
Corporation Line	----- or -----	Existing Right of Way	-----
Fence Line (existing)	-x-x-	Property Line	-x-x- (in existing fence)
Center Line	----- ₃₅₂ ----- ₃₅₃ -----	Railroad	-----
Trees	⊙, Stumps	Guardrail (existing)	----- (proposed) -----
Utility Poles:	Telephone ⌀, Power ⌀, Light ⌀		

INDEX OF SHEETS


TITLE SHEET	-----	1
GENERAL NOTES & TYPICAL SECTION	-----	2
GENERAL SUMMARY & CALCULATIONS	-----	3
PLAN & PROFILE, R/W	-----	4
CROSS SECTIONS	-----	5

LINE DATA

BEGIN WORK STA. 44+50
 END WORK STA. 49+75
 WORK LENGTH 525 FT. = 0.09 MILES

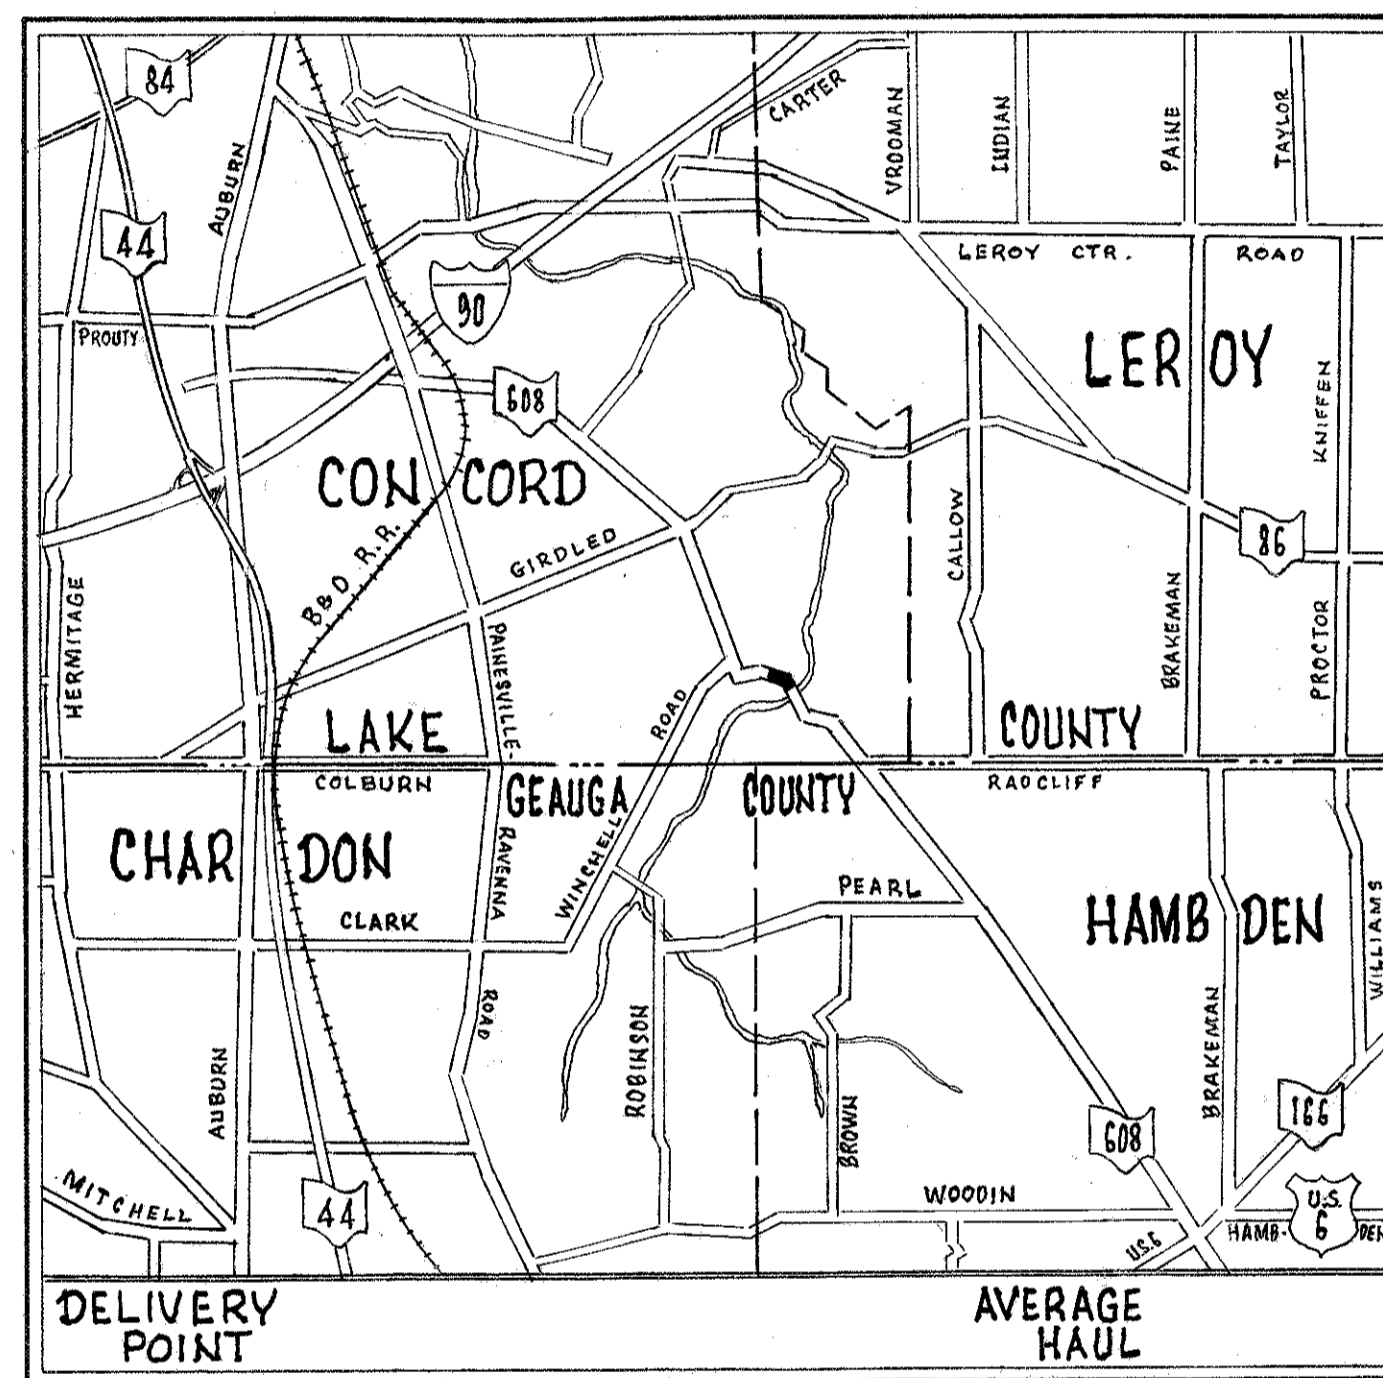


LOCATION MAP

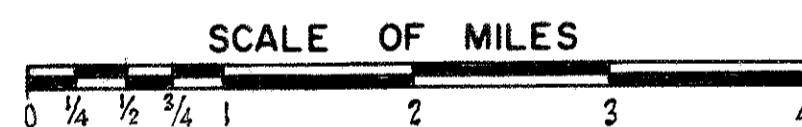

Portion to be improved -----
 State Roads -----
 Other Roads -----

SCALES

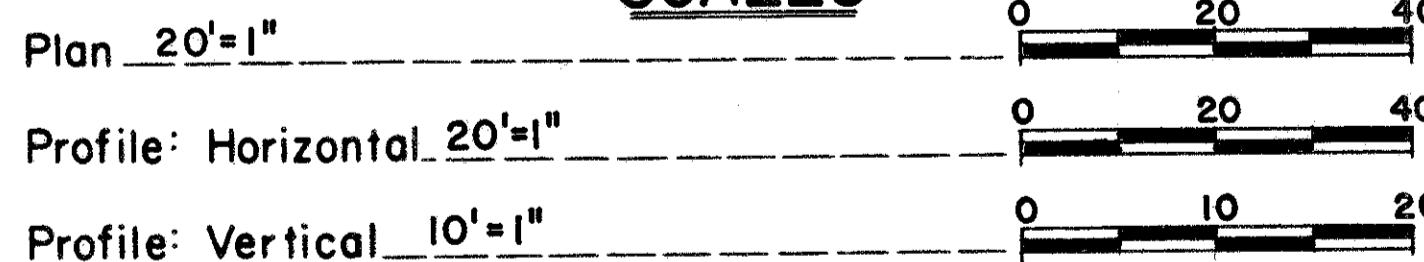

SUPPLEMENTAL PRINTS OF STANDARD CONSTRUCTION DRAWINGS	
BP-5	6-1-72
GR-2B	11-9-71
GR-4	11-9-71

Plan Prepared By:

SEAL

1973 SPECIFICATIONS

The standard specifications of the State of Ohio, Department of Transportation, including changes and supplemental specifications listed in the proposal shall govern this improvement.

The right of way for this improvement will be provided by the State of Ohio.

I hereby approve these plans and declare that the making of this improvement will require the closing to traffic of the highway and that detours will be provided.

Approved _____
 Date 4-2-73 District Deputy Director of Transportation

Approved _____
 Date _____ Engineer of Bridges

Approved _____
 Date _____ Engineer of Roadway Design

Approved _____
 Date _____ Assistant Deputy Director, Highway Design

Approved R. L. Zook
 Date 4-10-73 Engineer of Maintenance

Approved O. Carson Barklow
 Date 4-10-73 Assistant Deputy Director, Operations and Maintenance

Approved William Bunkley
 Date 4-10-73 Assistant Deputy Director, Program Development

Approved _____
 Date 4-11-73 Assistant Deputy Director for Real Estate

Approved William W. Baker
 Date 4-11-73 Chief Engineer, Division of Highways

Approved R. M. Malins
 Date 4-11-73 Deputy Director, Division of Highways

Approved William P. McKenna
 Date 4-11-73 Assistant Director, Department of Transportation

Approved John P. Kelly
 Date 4/18/73 Director, Department of Transportation

Project: _____
 Date of Letting _____ 19____, Contract No. _____ (000106)