



TYPICAL SECTIONS

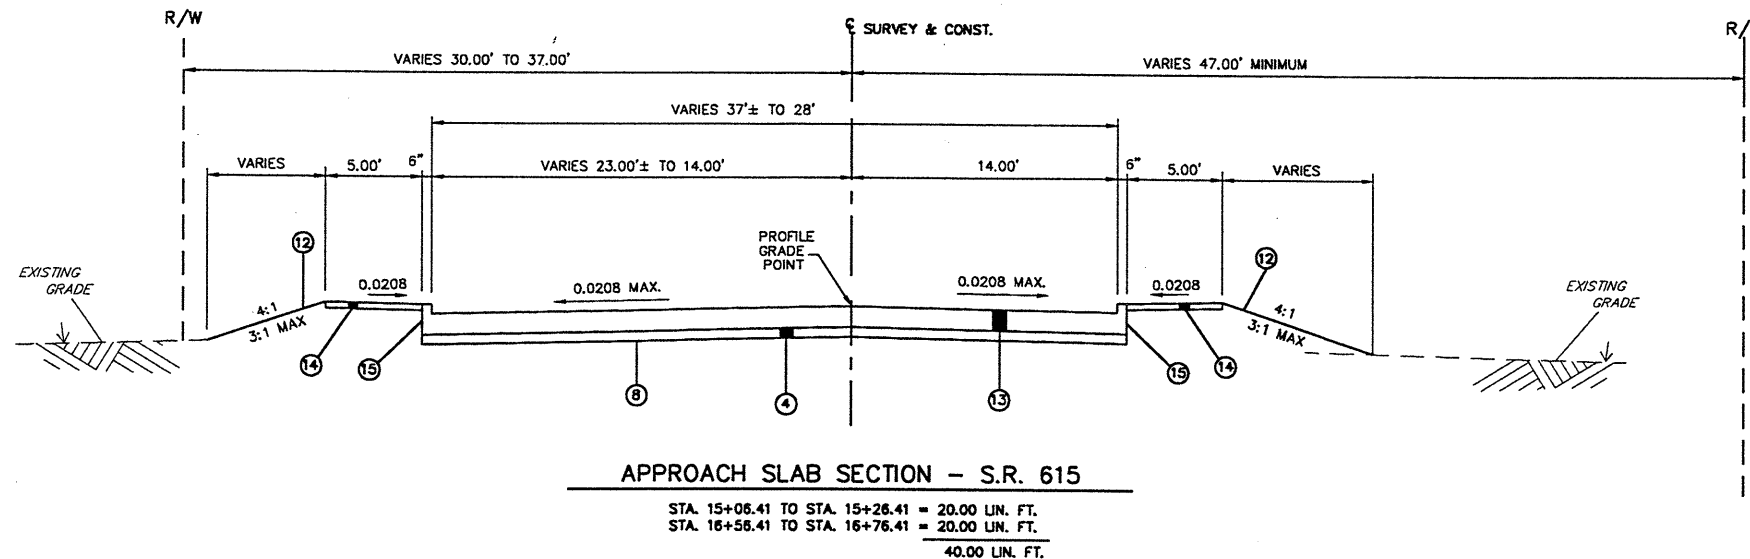


*** VARIES**
 6.00' STA. 16+76.41 TO STA. 17+75.00
 6.00' TO 2.50' STA. 17+75.00 TO STA. 18+00.00
 2.50' STA. 18+00.00 TO STA. 18+70.00

+ VARIES
 14'-0" TO 13'-0" STA. 16+76.41 TO STA. 16+96.41

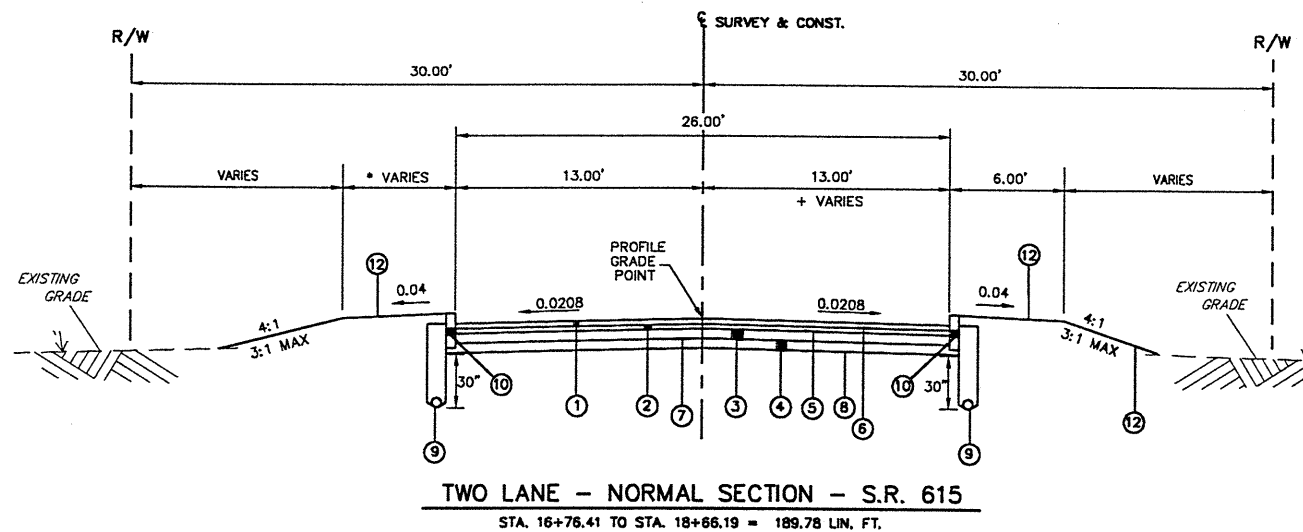

- LEGEND**
- ① ITEM 448 - 1 1/4" ASPHALT CONCRETE SURFACE COURSE, TYPE 1, PG64-22
 - ② ITEM 448 - 1 3/4" ASPHALT CONCRETE INTERMEDIATE COURSE, TYPE 2, PG64-22
 - ③ ITEM 301 - 6" BITUMINOUS AGGREGATE BASE, PG64-22
 - ④ ITEM 304 - 6" AGGREGATE BASE
 - ⑤ ITEM 407 - TACK COAT
 - ⑥ ITEM 407 - TACK COAT FOR INTERMEDIATE COURSE
 - ⑦ ITEM 408 - PRIME COAT
 - ⑧ ITEM 203 - SUBGRADE COMPACTION
 - ⑨ ITEM 605 - 6" SHALLOW PIPE UNDERDRAIN
 - ⑩ ITEM 830 - CURB, TYPE 6
 - ⑪ ITEM 830 - COMBINATION CURB AND GUTTER, TYPE 2
 - ⑫ ITEM 659 - SEEDING AND MULCHING
 - ⑬ ITEM 611 - REINFORCED CONCRETE APPROACH SLAB (T=13")
 - ⑭ ITEM 608 - 4" CONCRETE SIDEWALK
 - ⑮ ITEM 830 - CURB, TYPE 2A (WORK TO BE INCLUDED UNDER ITEM 611 - REINFORCED CONCRETE APPROACH SLAB)

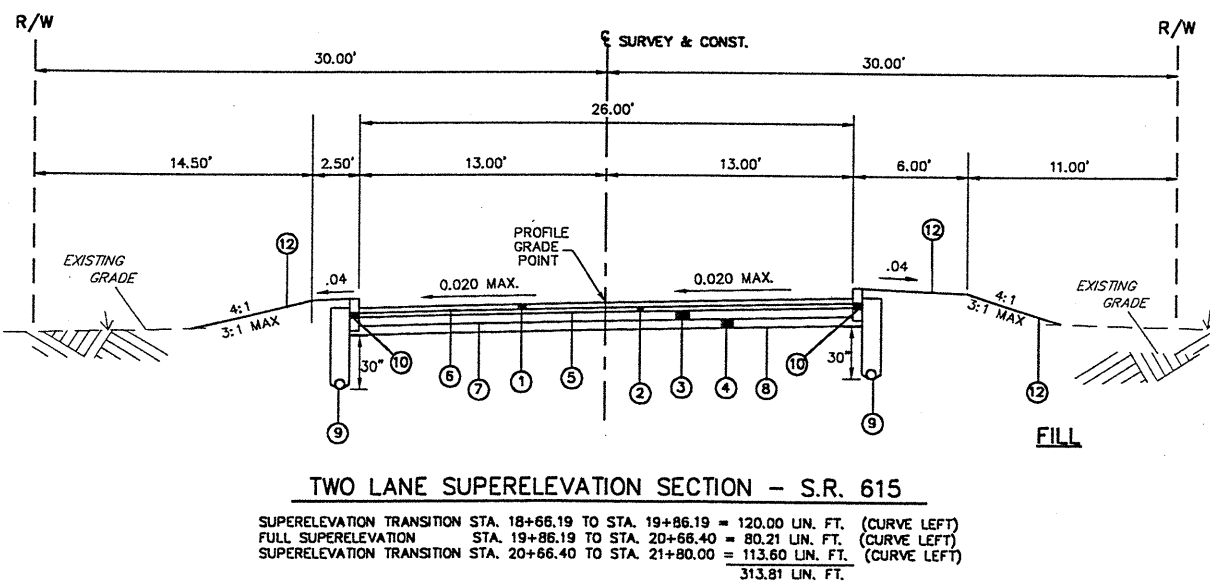

DATE: 07-02-99 - TIME: 14:42 - H:\CT\97260\SDSK\97260typ.dwg