


THREE LANE SECTION - S.R. 306


STA. 227+25 TO STA. 228+33.93
 STA. 231+56.15 TO STA. 235+55

NOTE: * WIDTH VARIES IN TAPER SECTION

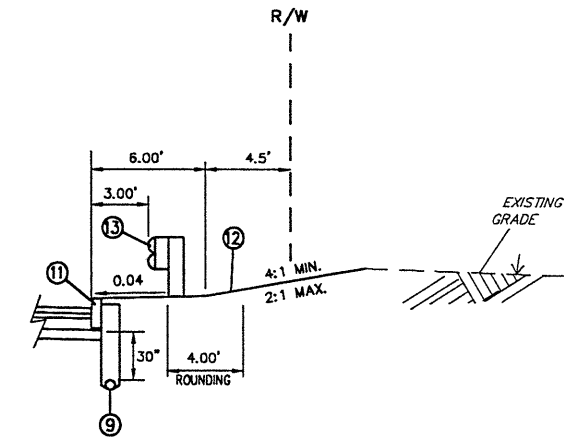

ALTERNATE GRADING DETAIL

STA. 227+25 TO STA. 228+50, RT.

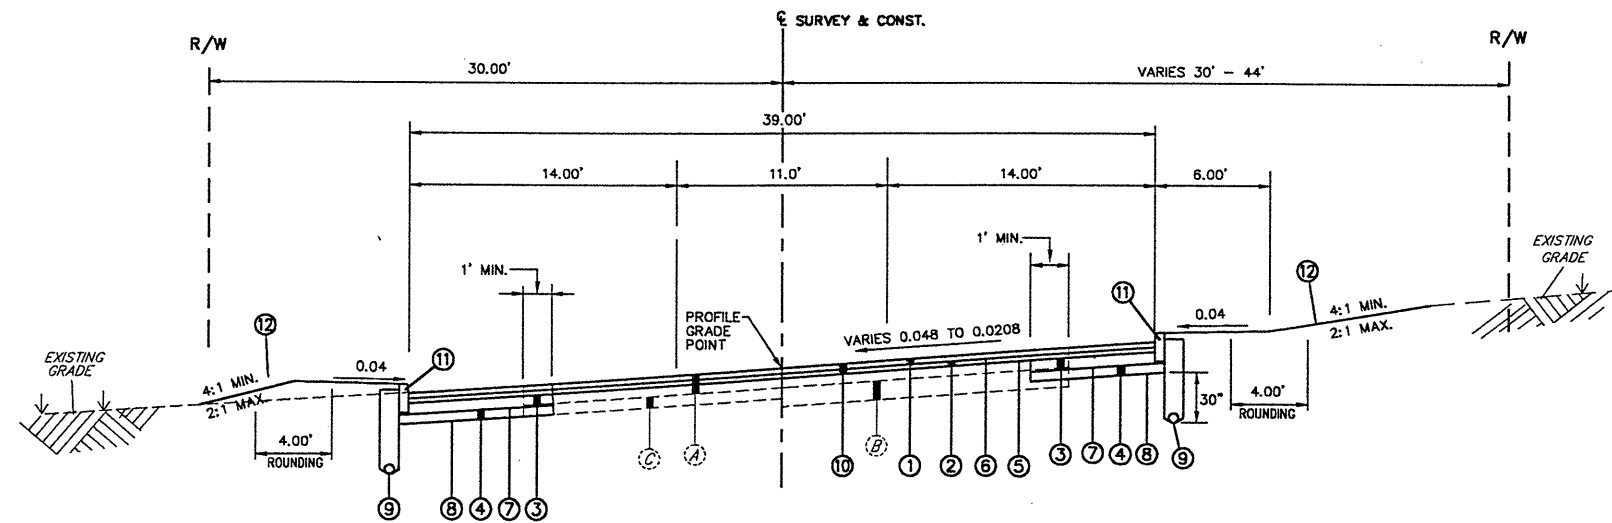

THREE LANE SUPERELEVATION SECTION - S.R. 306

STA. 228+32.59 TO STA. 227+25

LEGEND

- ① ITEM 448 - 1 1/4" ASPHALT CONCRETE SURFACE COURSE, TYPE 1, PG64-22
- ② ITEM 448 - 1 3/4" ASPHALT CONCRETE INTERMEDIATE COURSE, TYPE 2, PG64-22
- ③ ITEM 301 - 7" BITUMINOUS AGGREGATE BASE, PG64-22
- ④ ITEM 304 - 6" AGGREGATE BASE
- ⑤ ITEM 407 - TACK COAT
- ⑥ ITEM 407 - TACK COAT FOR INTERMEDIATE COURSE
- ⑦ ITEM 408 - PRIME COAT
- ⑧ ITEM 203 - SUBGRADE COMPACTION
- ⑨ ITEM 605 - 6" SHALLOW PIPE UNDERDRAIN
- ⑩ ITEM 254 - PAVEMENT PLANING, BITUMINOUS (3"±)
- ⑪ ITEM 830 - CURB, TYPE 6
- ⑫ ITEM 659 - SEEDING AND MULCHING
- ⑬ ITEM 606 - GUARDRAIL, TYPE 5
- Ⓐ 4" TO 5 3/4" ASPHALT CONCRETE
- Ⓑ 12" TO 13 1/2" CONCRETE
- Ⓒ 7" REINFORCED CONCRETE
- Ⓓ EXISTING CURB, TYPE 2-B (CURB TO REMAIN)
- Ⓔ 8" CONCRETE
- Ⓕ EXISTING GUARDRAIL (GUARDRAIL TO REMAIN)

DATE: 10-18-99 - TIME: 14:43 - H:\CT\97260\SDSK\97260typ.dwg