


DATE: 06-30-99 - TIME: 16:38 - H:\CT\97260\SDSK\97260X.dwg

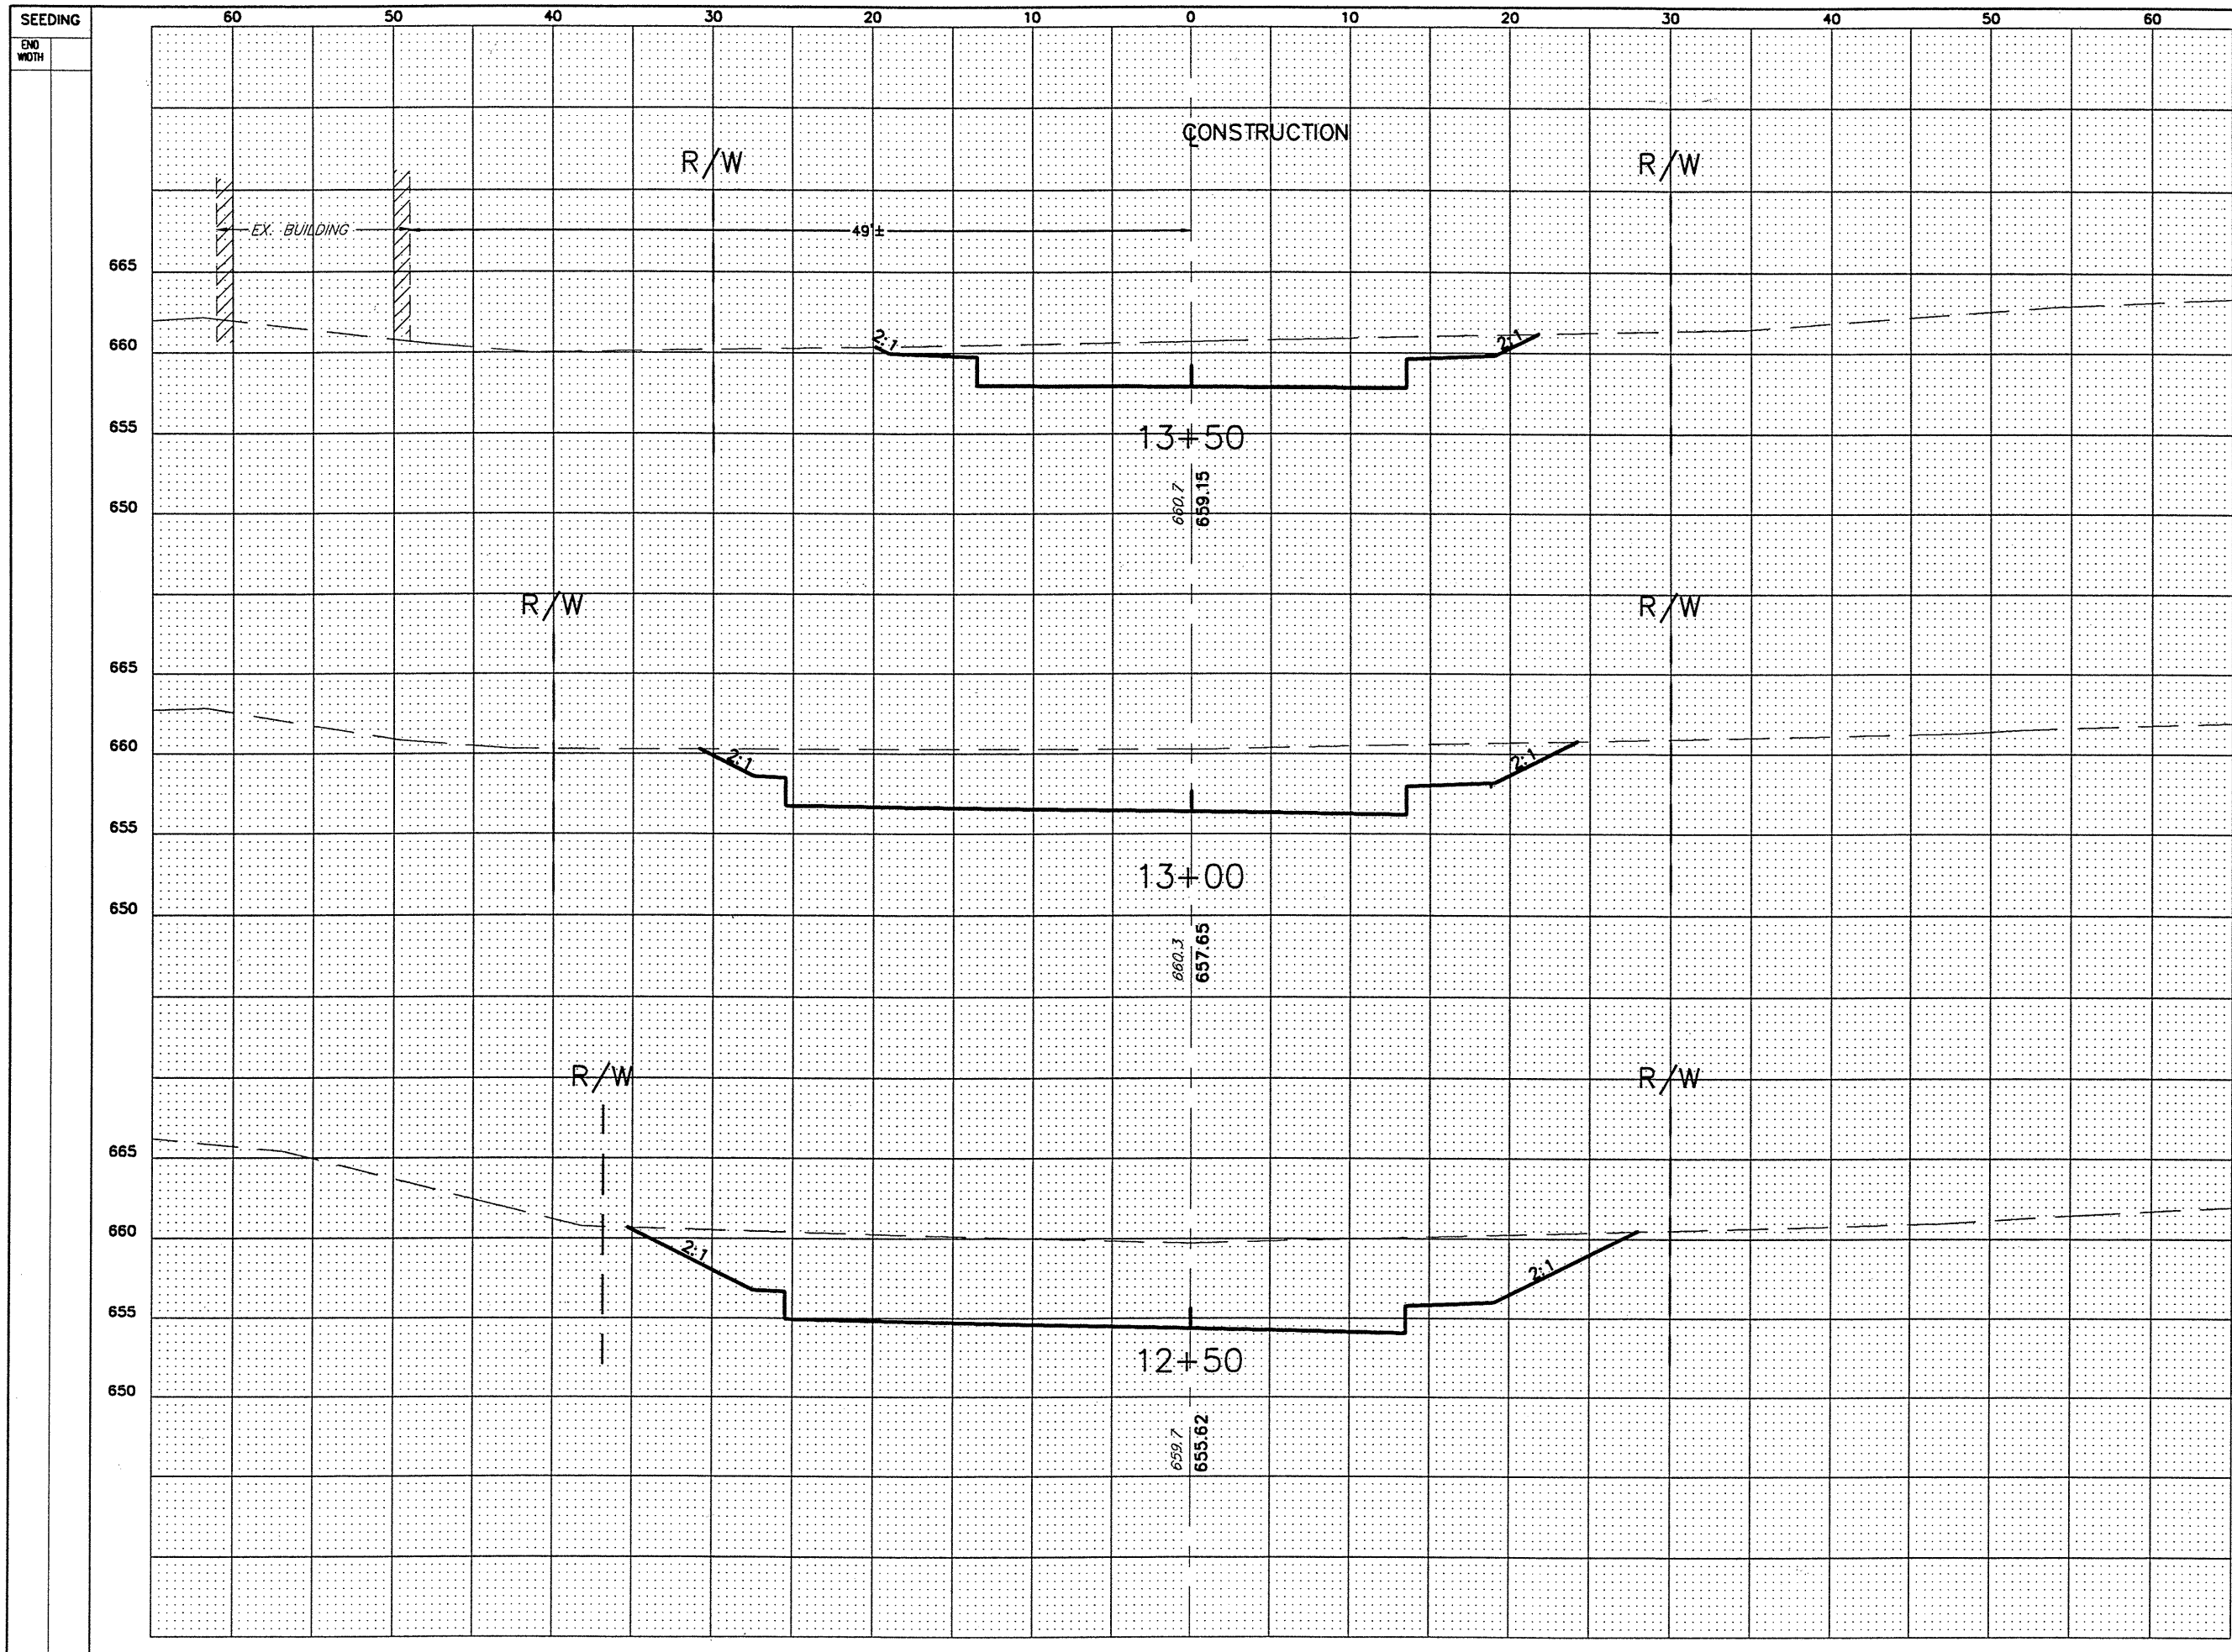

END	AREA		VOLUME		CALCULATED	T.S.P.	CHECKED	J.E.A.
	CUT	FILL	CUT	FILL				
665	89.0	0						
660								
655								
650			245.5	0				
665								
660	176	0						
655								
650								
665								
660								
655								
650			422	0				
665								
660	279.6	0						
655								
650								
650			732.5	0				

RELOCATED STATE ROUTE 615
STA. 12+50 TO STA. 13+50

LAK - 615 - 0.00

22
95