


DATE: 06-30-99 - TIME: 16:38 - H:\CT\97260\SDSK\97260X.dwg

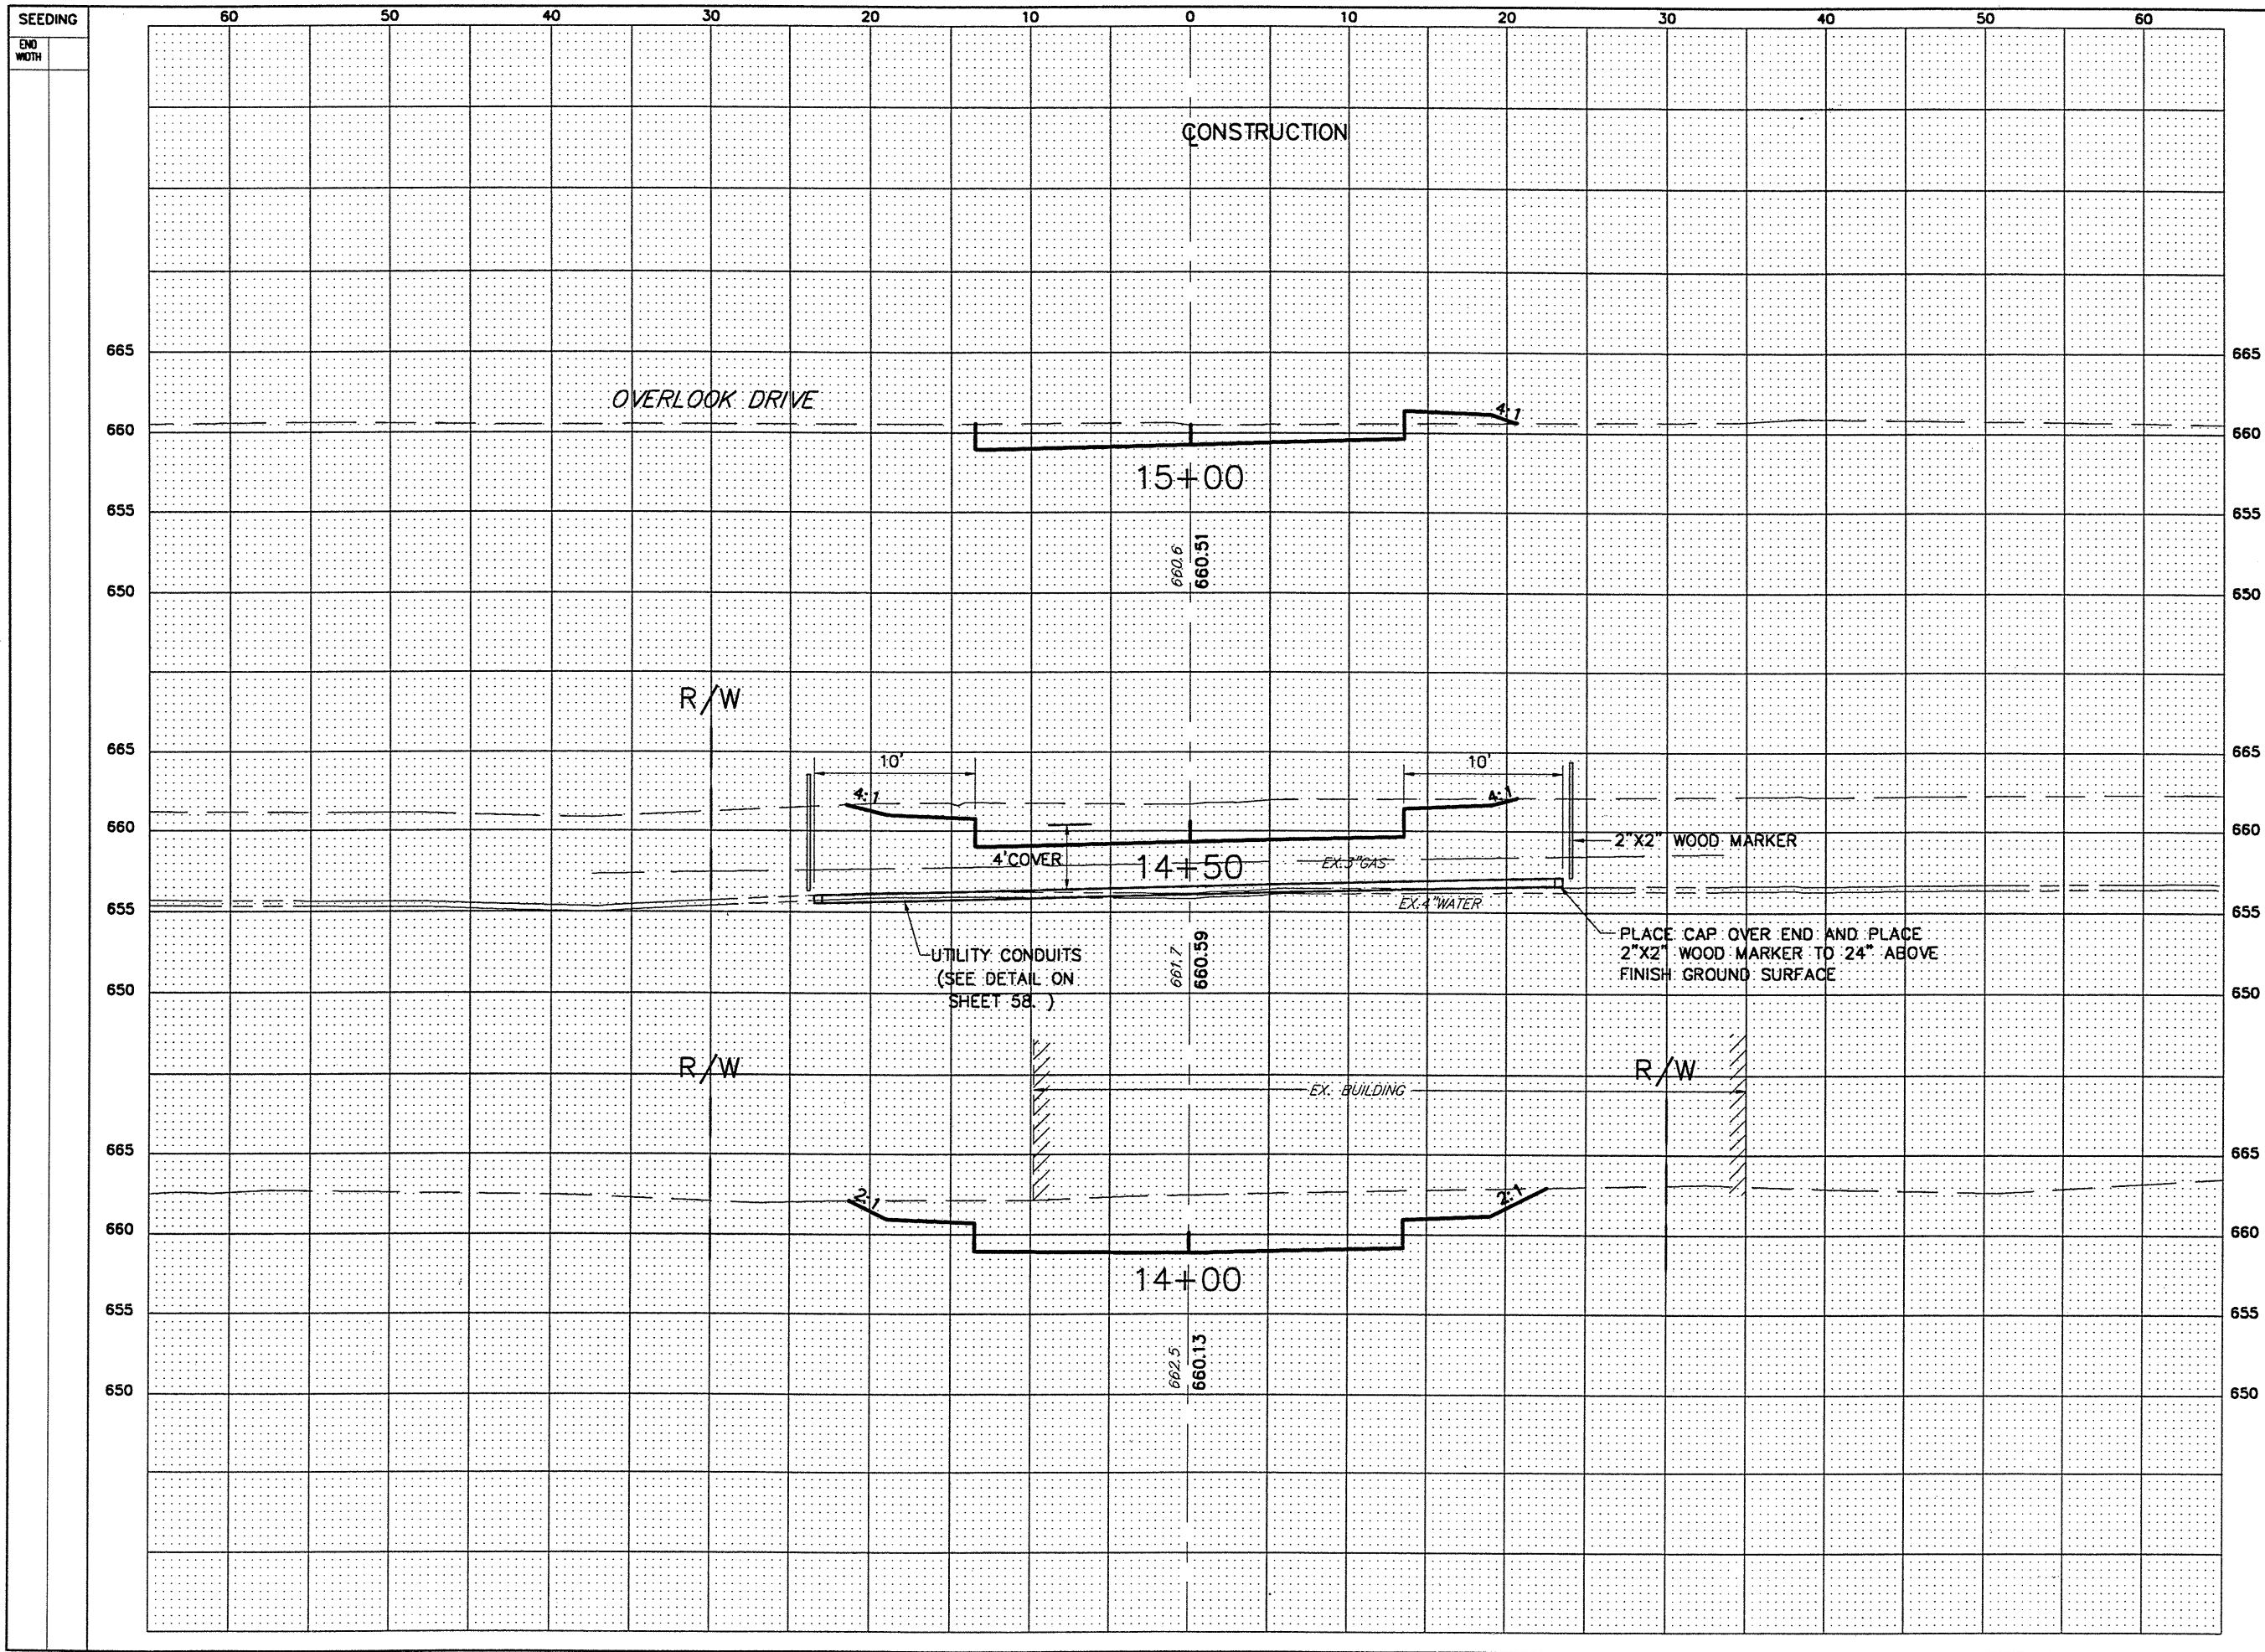

END AREA	VOLUME		CALCULATED T.S.P.	CHECKED J.E.A.
	CUT	FILL		
35.5	4.1			
74.3	0	102	4	
114.7	0	175	0	
189	0			

RELOCATED STATE ROUTE 615  
STA. 14+00 TO STA. 15+00

LAK - 615 - 0.00