


DATE: 06-30-99 - TIME: 16:38 - H:\CT\97260\SDSK\97260X.dwg

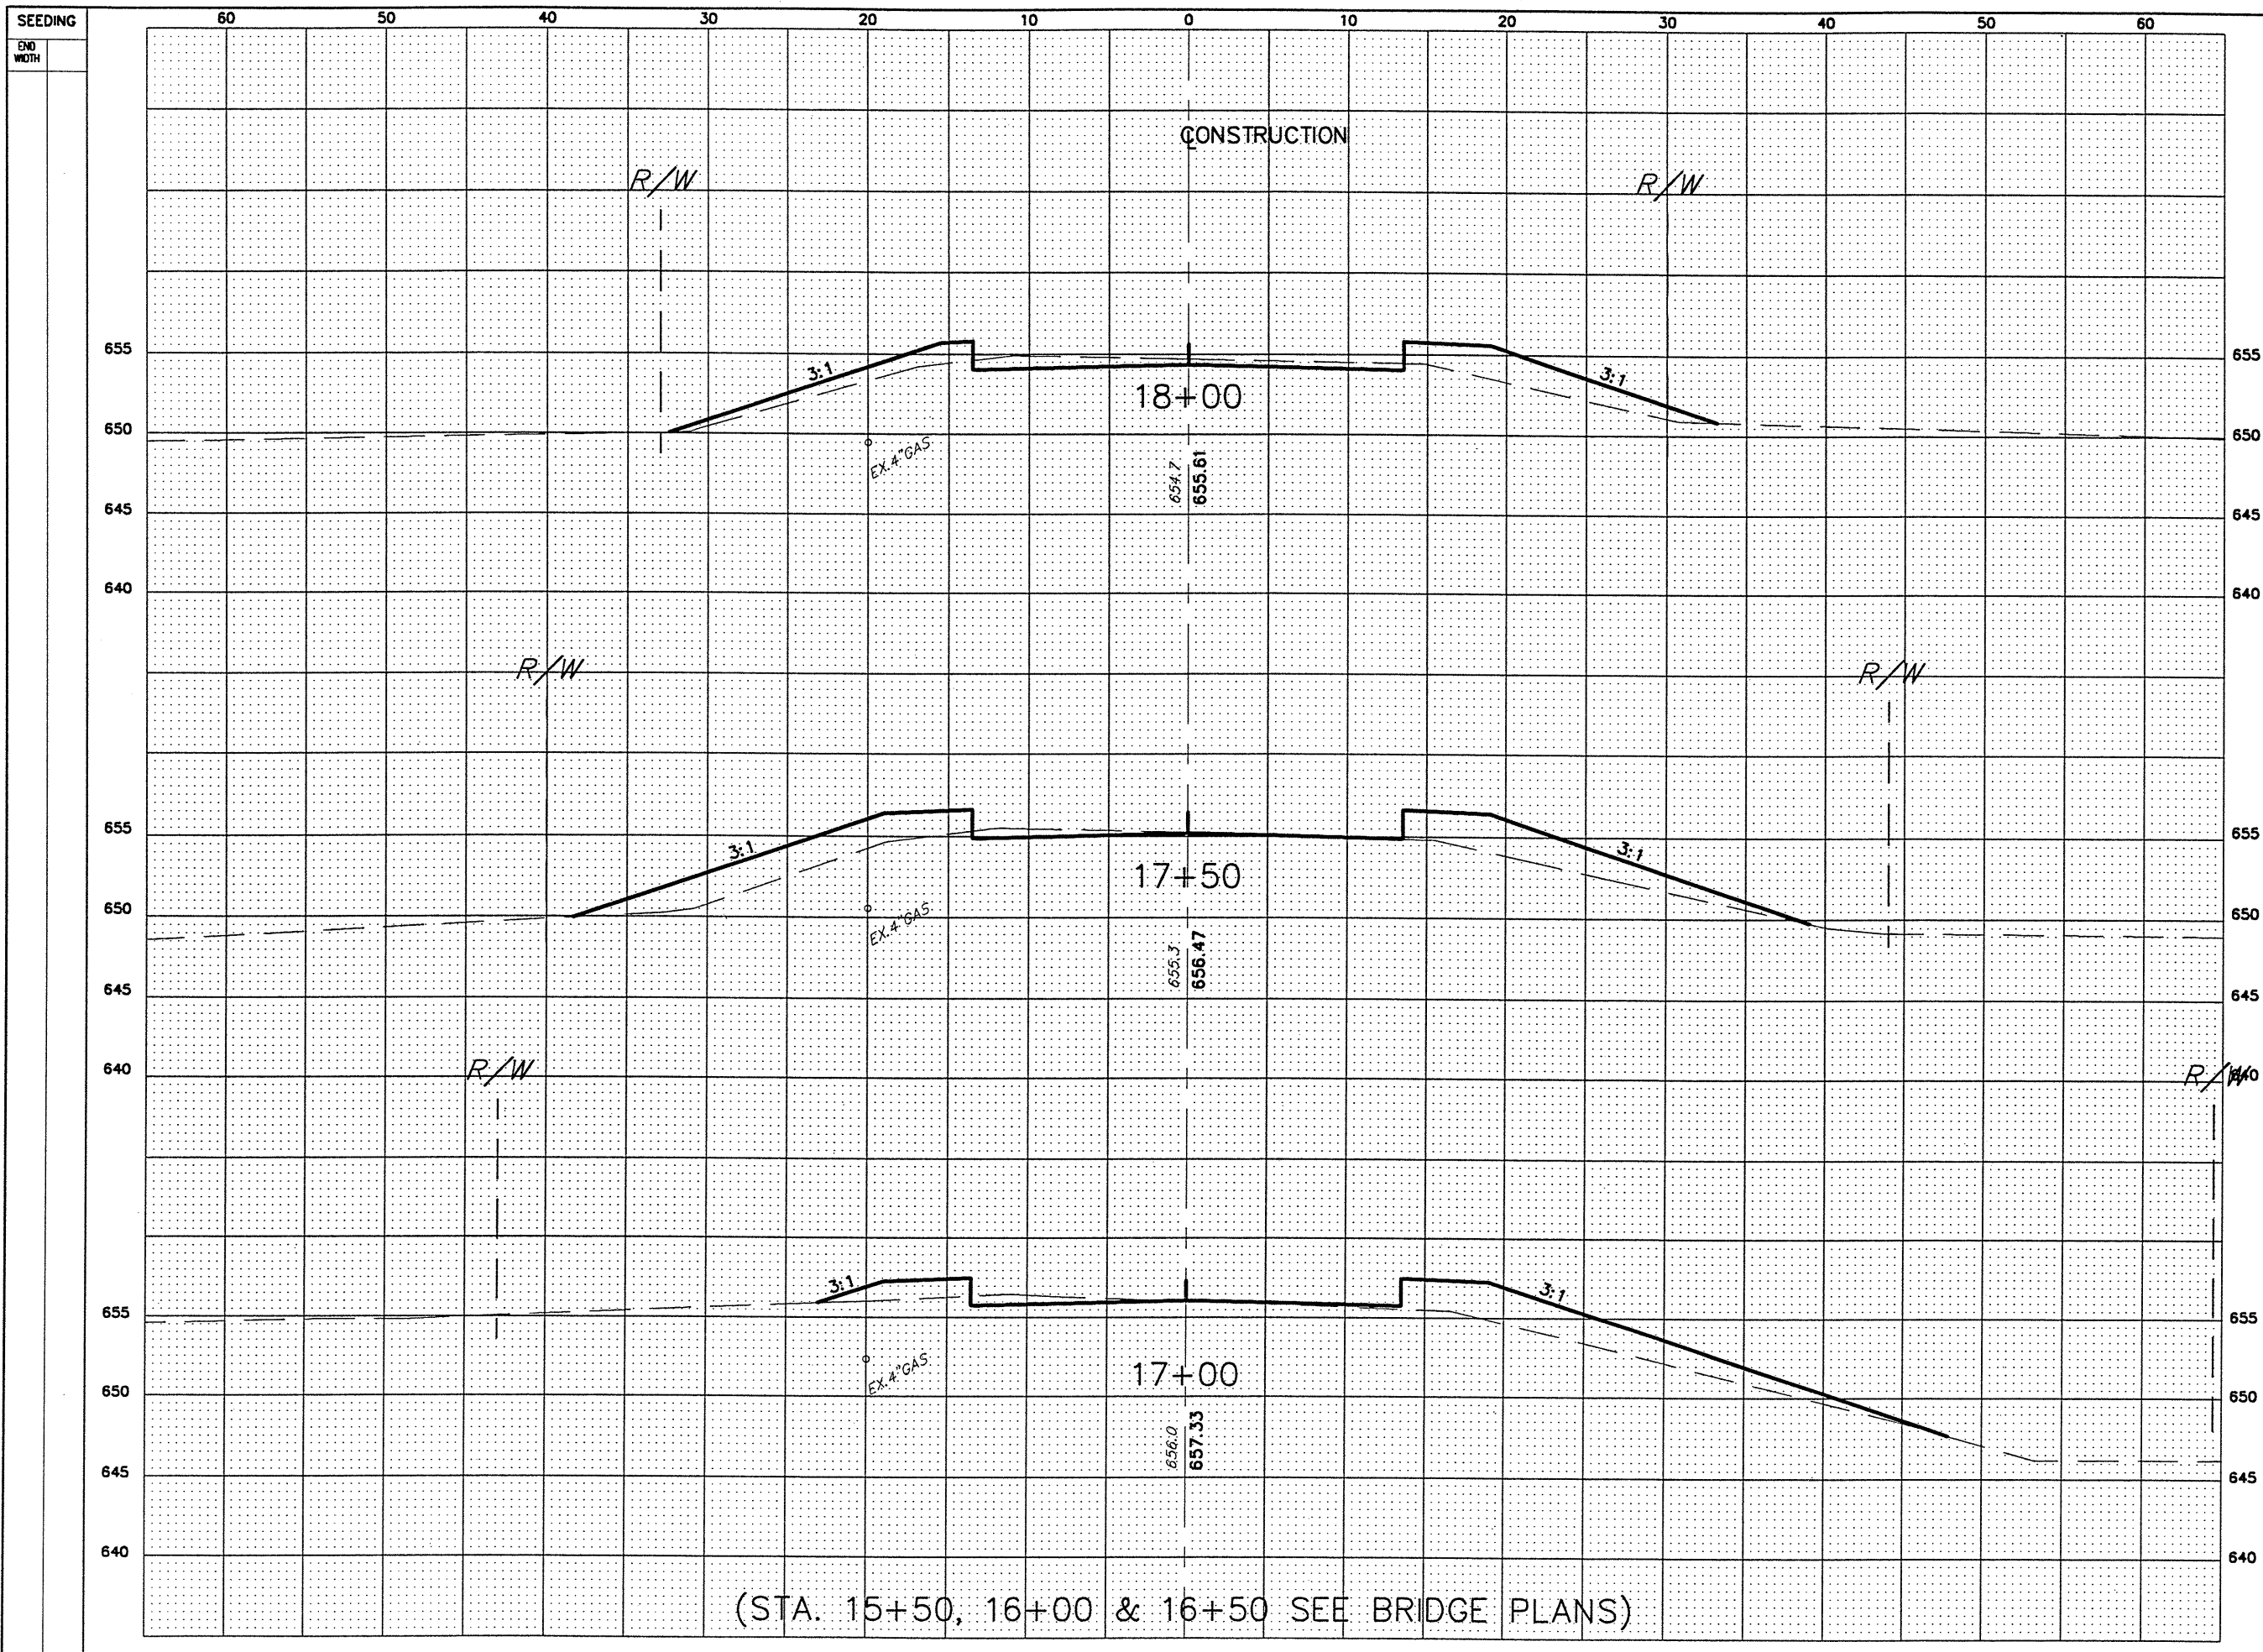

END AREA	VOLUME		CALCULATED I.S.P.	CHECKED J.E.A.
	CUT	FILL		
12.9	40.1			
16.5	105			
5.3	72.7			
9.5	121.5			
4.9	54.4			
37.5	53.5			

RELOCATED STATE ROUTE 615  
STA. 17+00 TO STA. 18+00

LAK - 615 - 0.00

24  
95

(STA. 15+50, 16+00 & 16+50 SEE BRIDGE PLANS)