


DATE: 06-30-99 -- TIME: 16:38 -- H:\CT\97260\SDSK\97260X.dwg

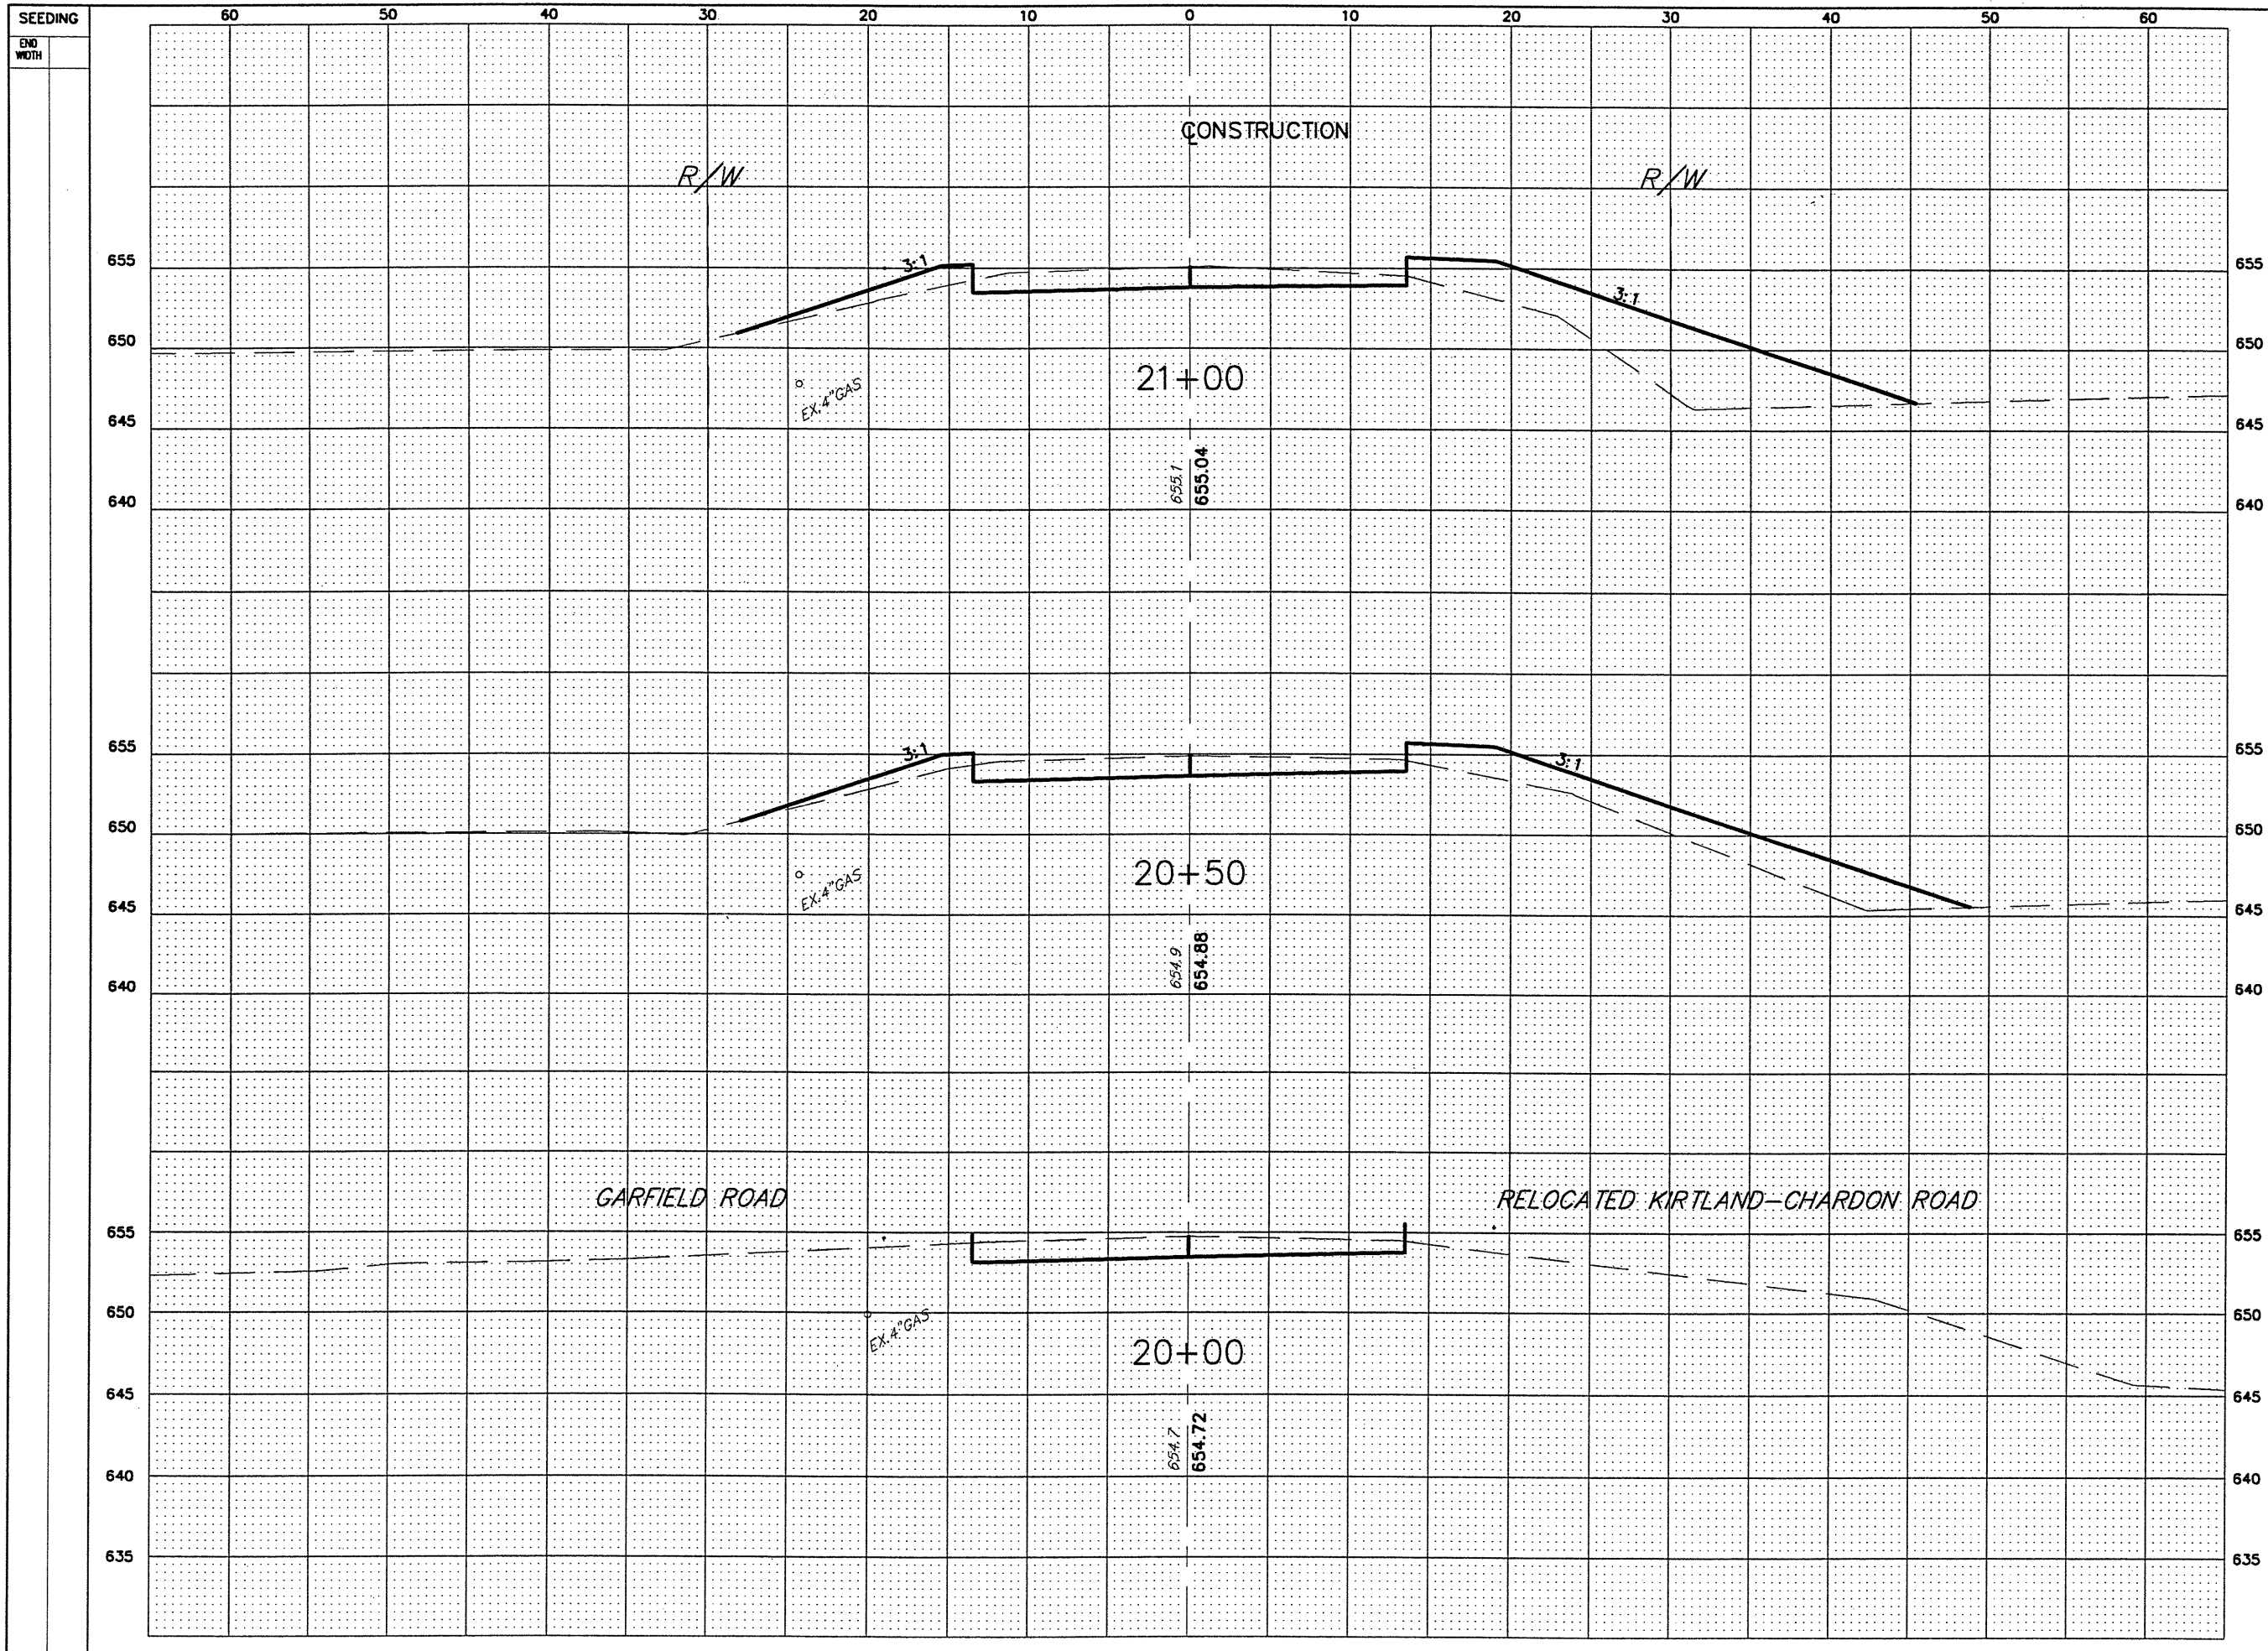

END AREA	VOLUME		CALCULATED T.S.P.	CHECKED J.E.A.
	CUT	FILL		
29.0	93.4			
	54.5	147		
29.6	65.3			
	55.5	61		
30.8	0			
58.5	11			

RELOCATED STATE ROUTE 615  
STA. 20+00 TO STA. 21+00

LAK - 615 - 0.00