
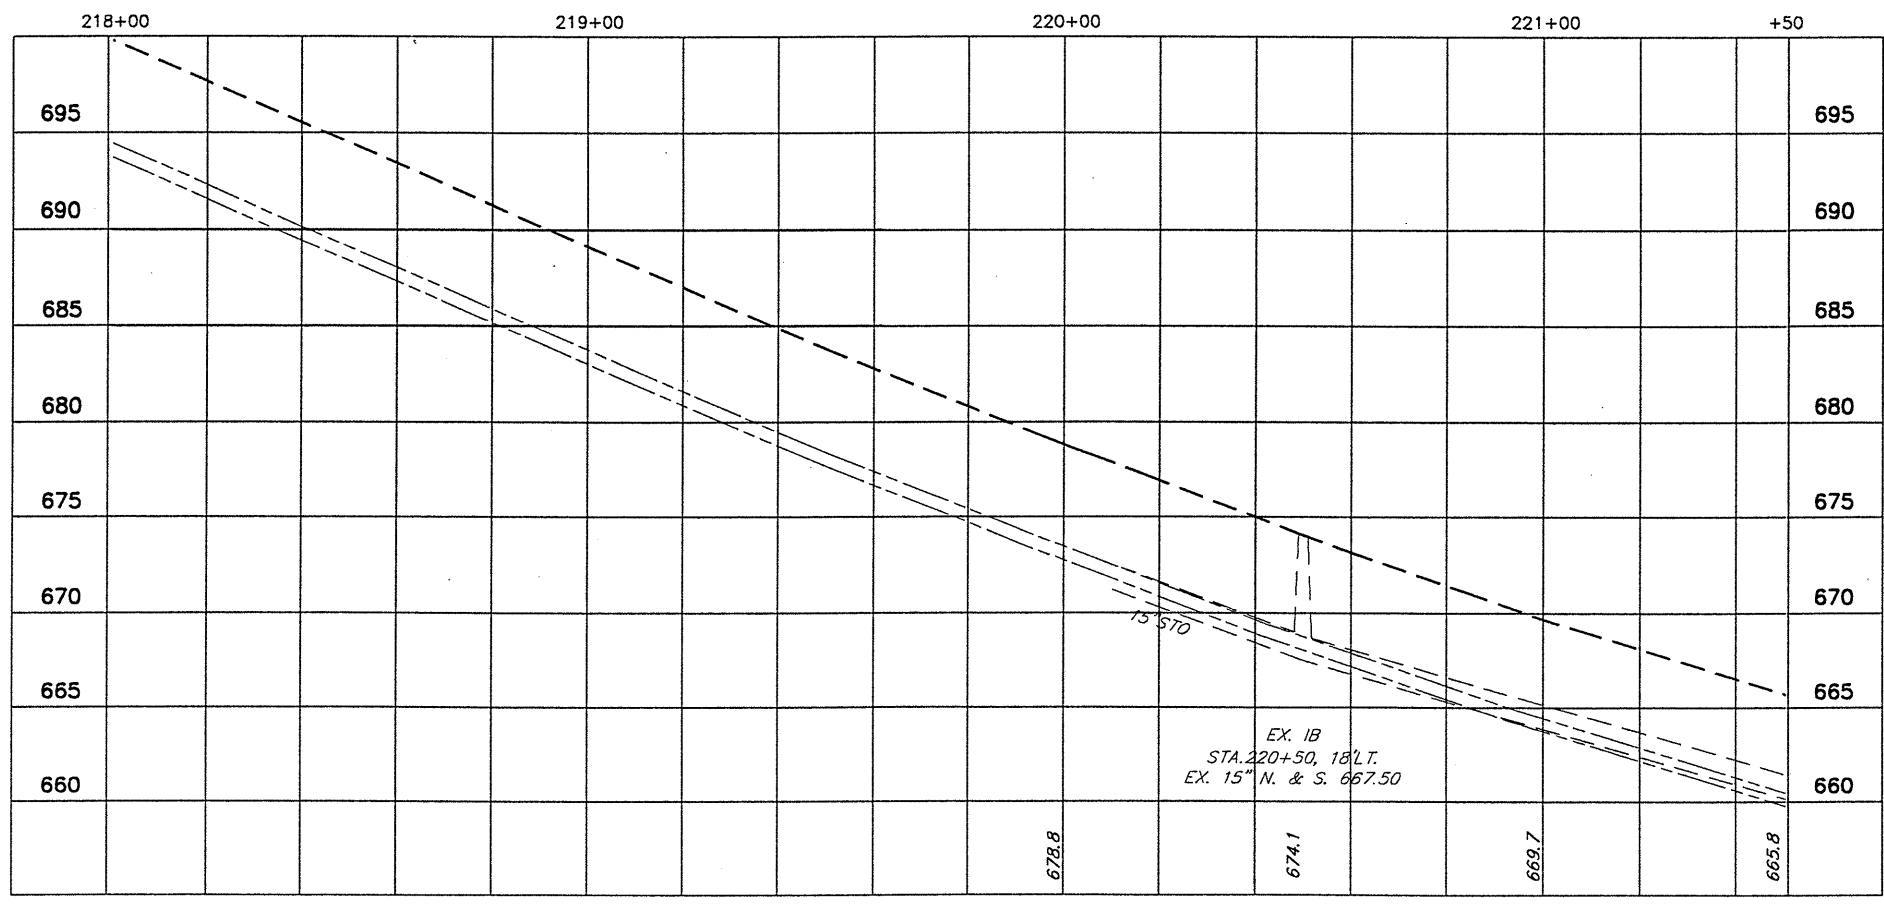


H:\CT\97260\SDSK\306pp.dwg 10/01/99 07:39:45 AM EDT

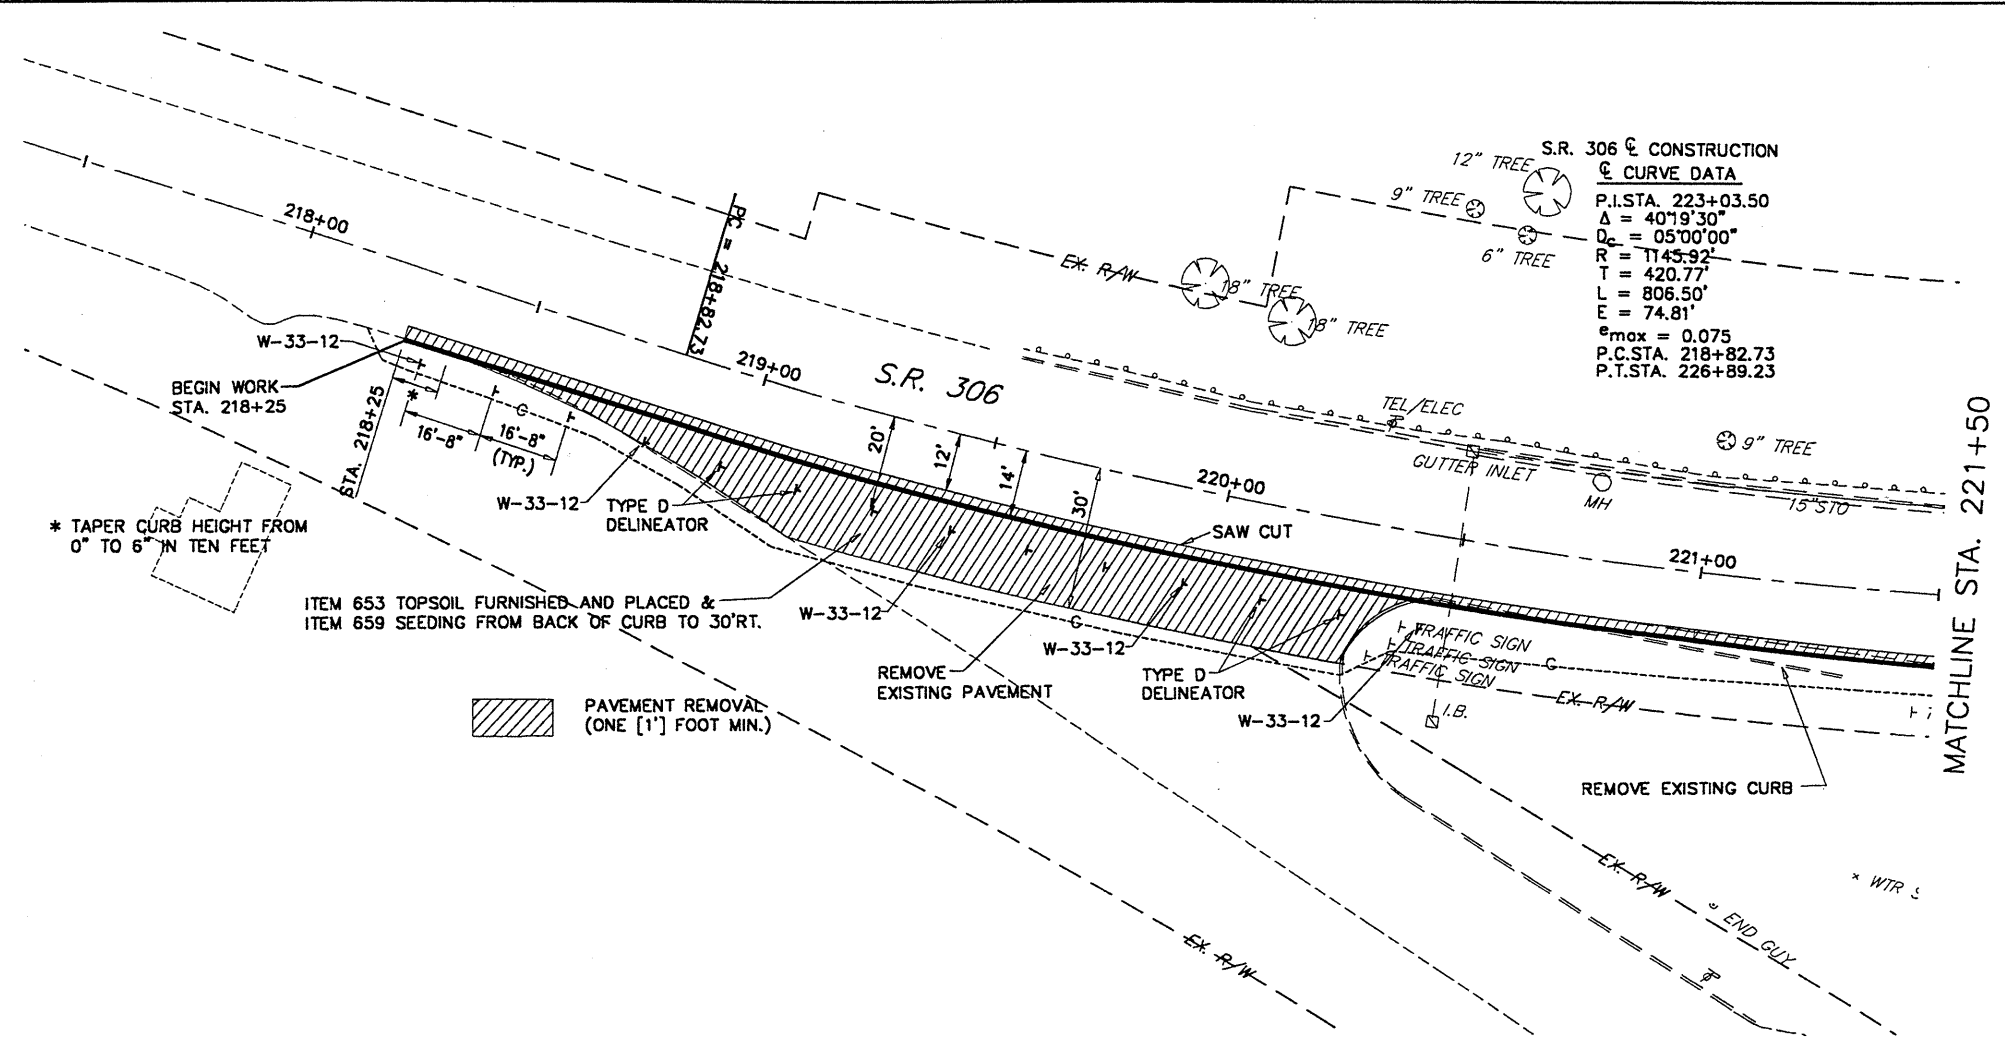

PLAN AND PROFILE
S.R. 306 STA. 218+00 TO STA. 221+50

LAK - 615 - 0.00

SCALE IN FEET

CALCULATED _____ CHECKED _____

28
95