


DATE: 06-30-99 - TIME: 16:38 - H:\CT\97260\SDSK\XSEC306.dwg

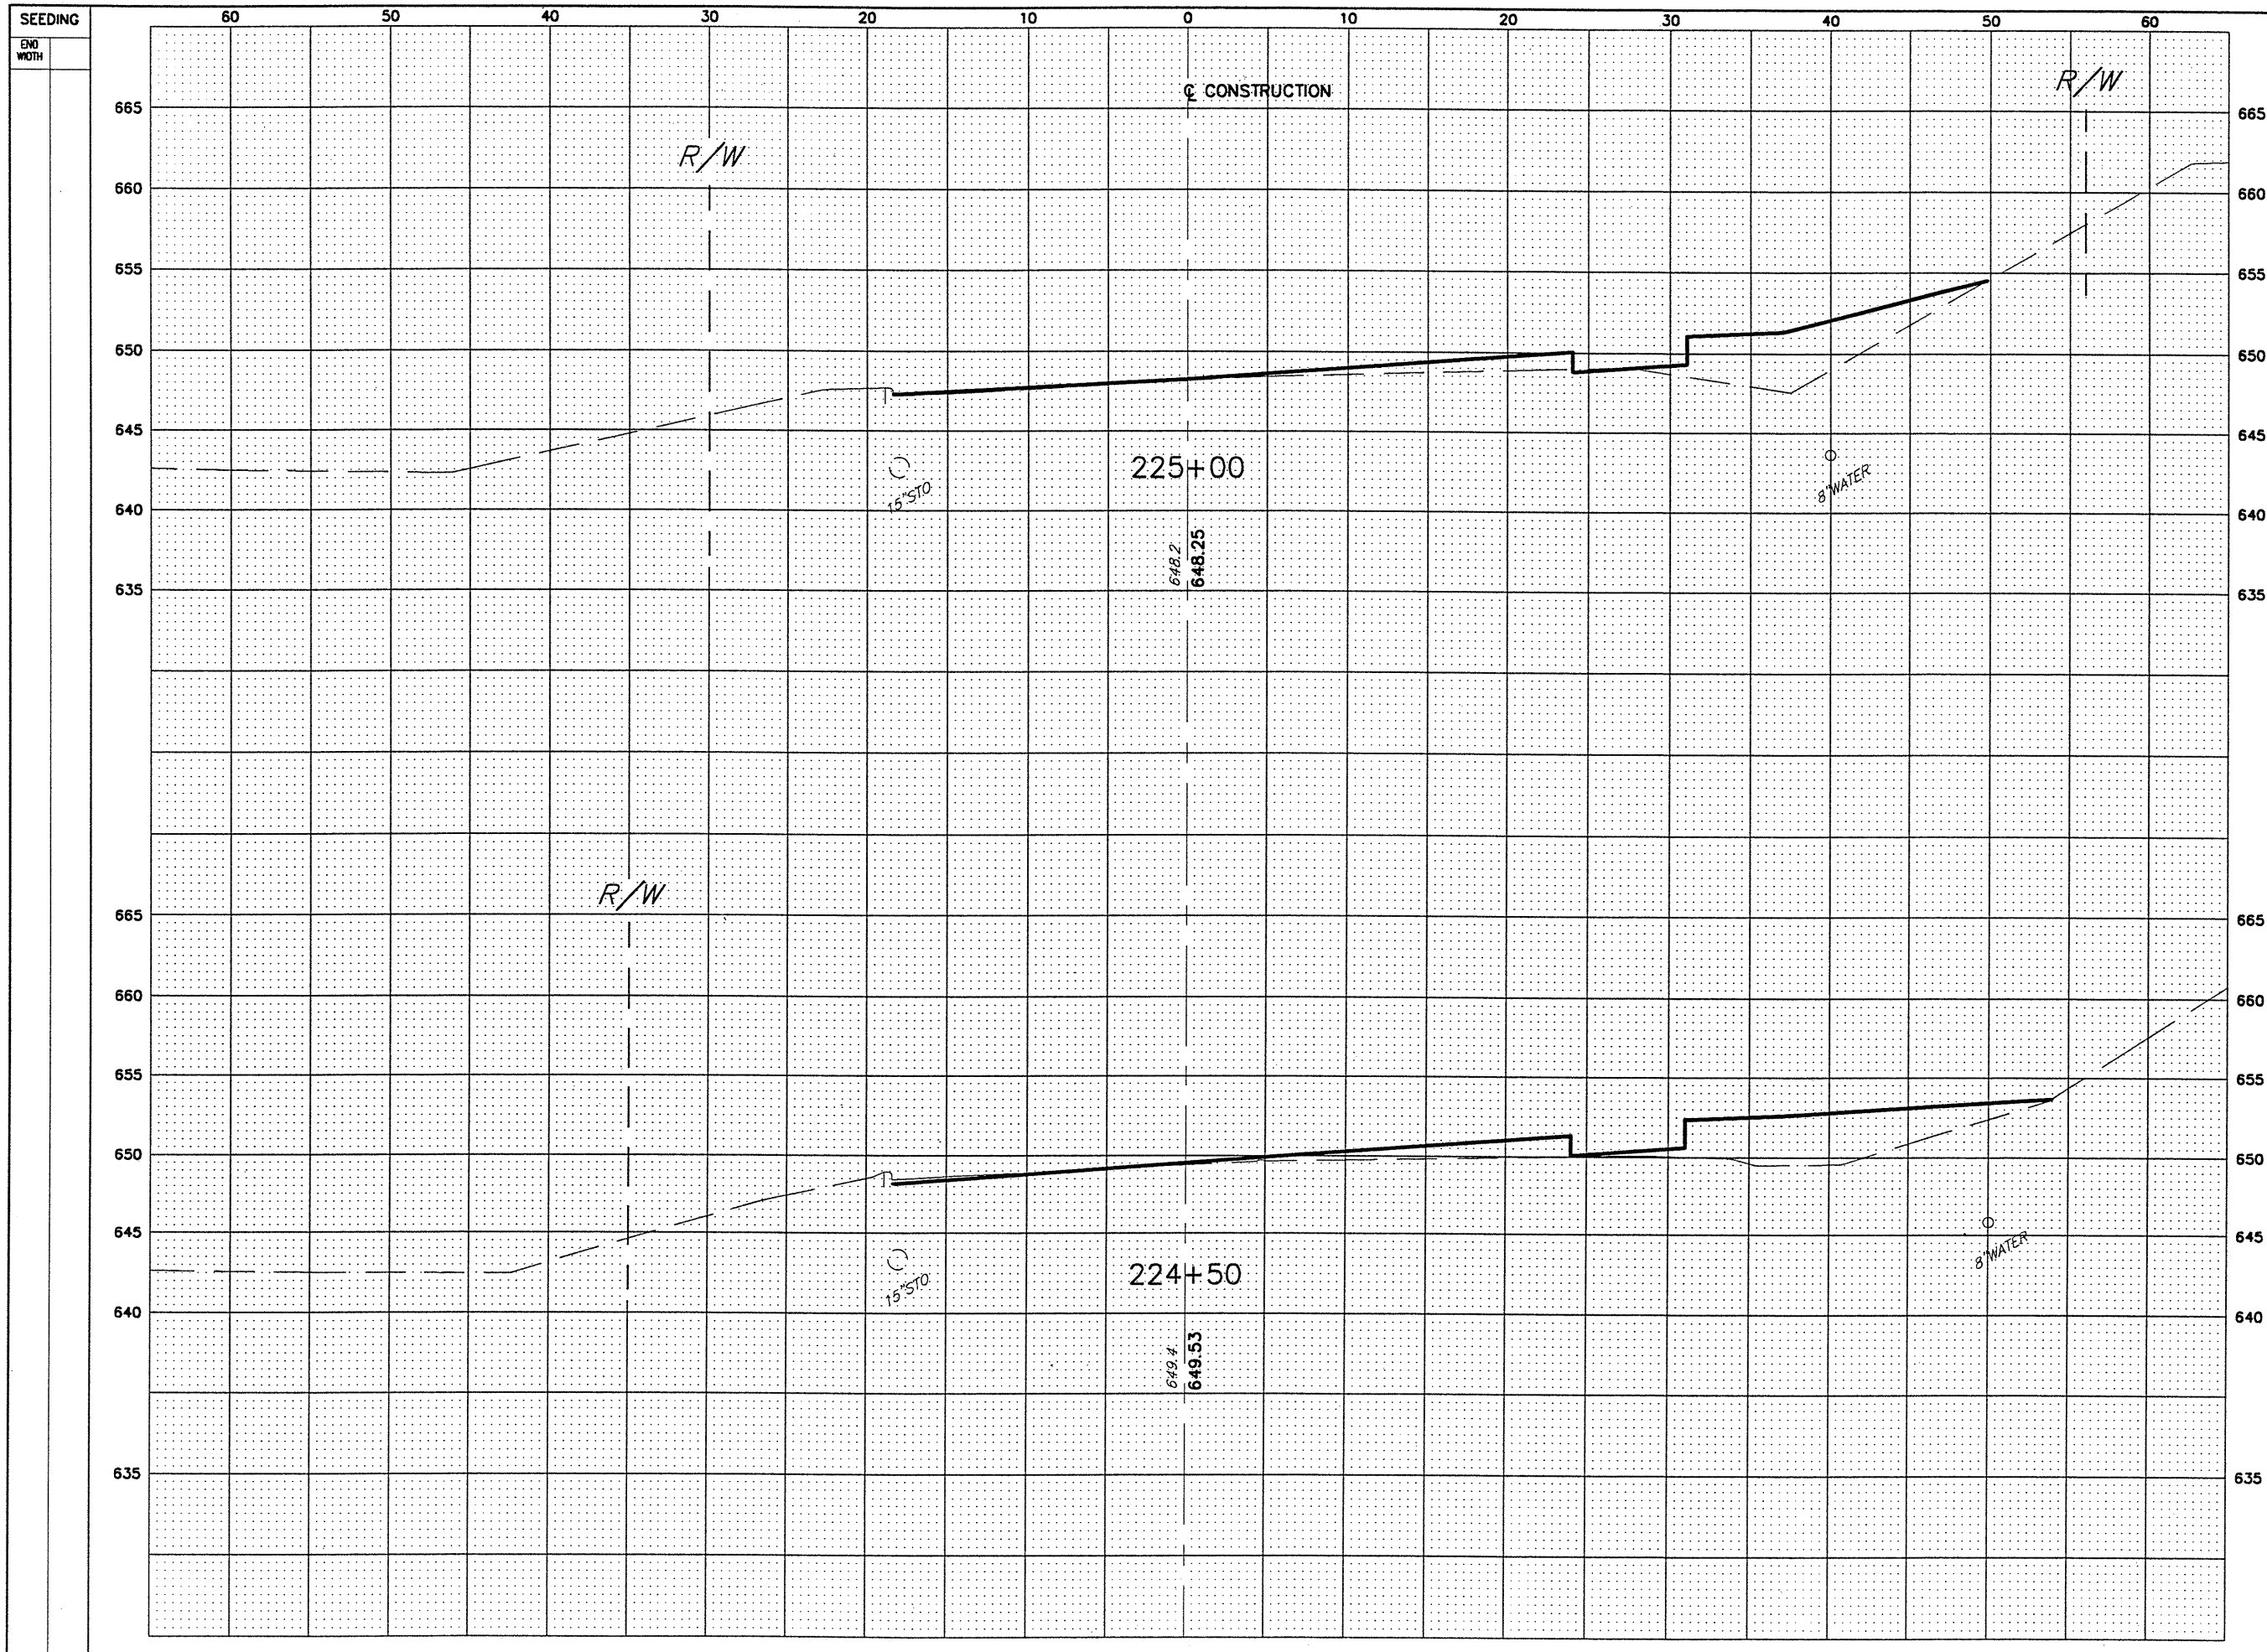

END AREA		VOLUME		CALCULATED I.S.P.	CHECKED J.E.A.
CUT	FILL	CUT	FILL		
0.5	45.8				
		1	91		
0.2	52.0				
		3	61		

STATE ROUTE 306  
STA. 224+50 TO STA. 225+00

LAK - 615 - 0.00

34  
95