


DATE: 06-30-99 - TIME: 16:38 - H:\CT\97260\SDSK\XSEC306.dwg

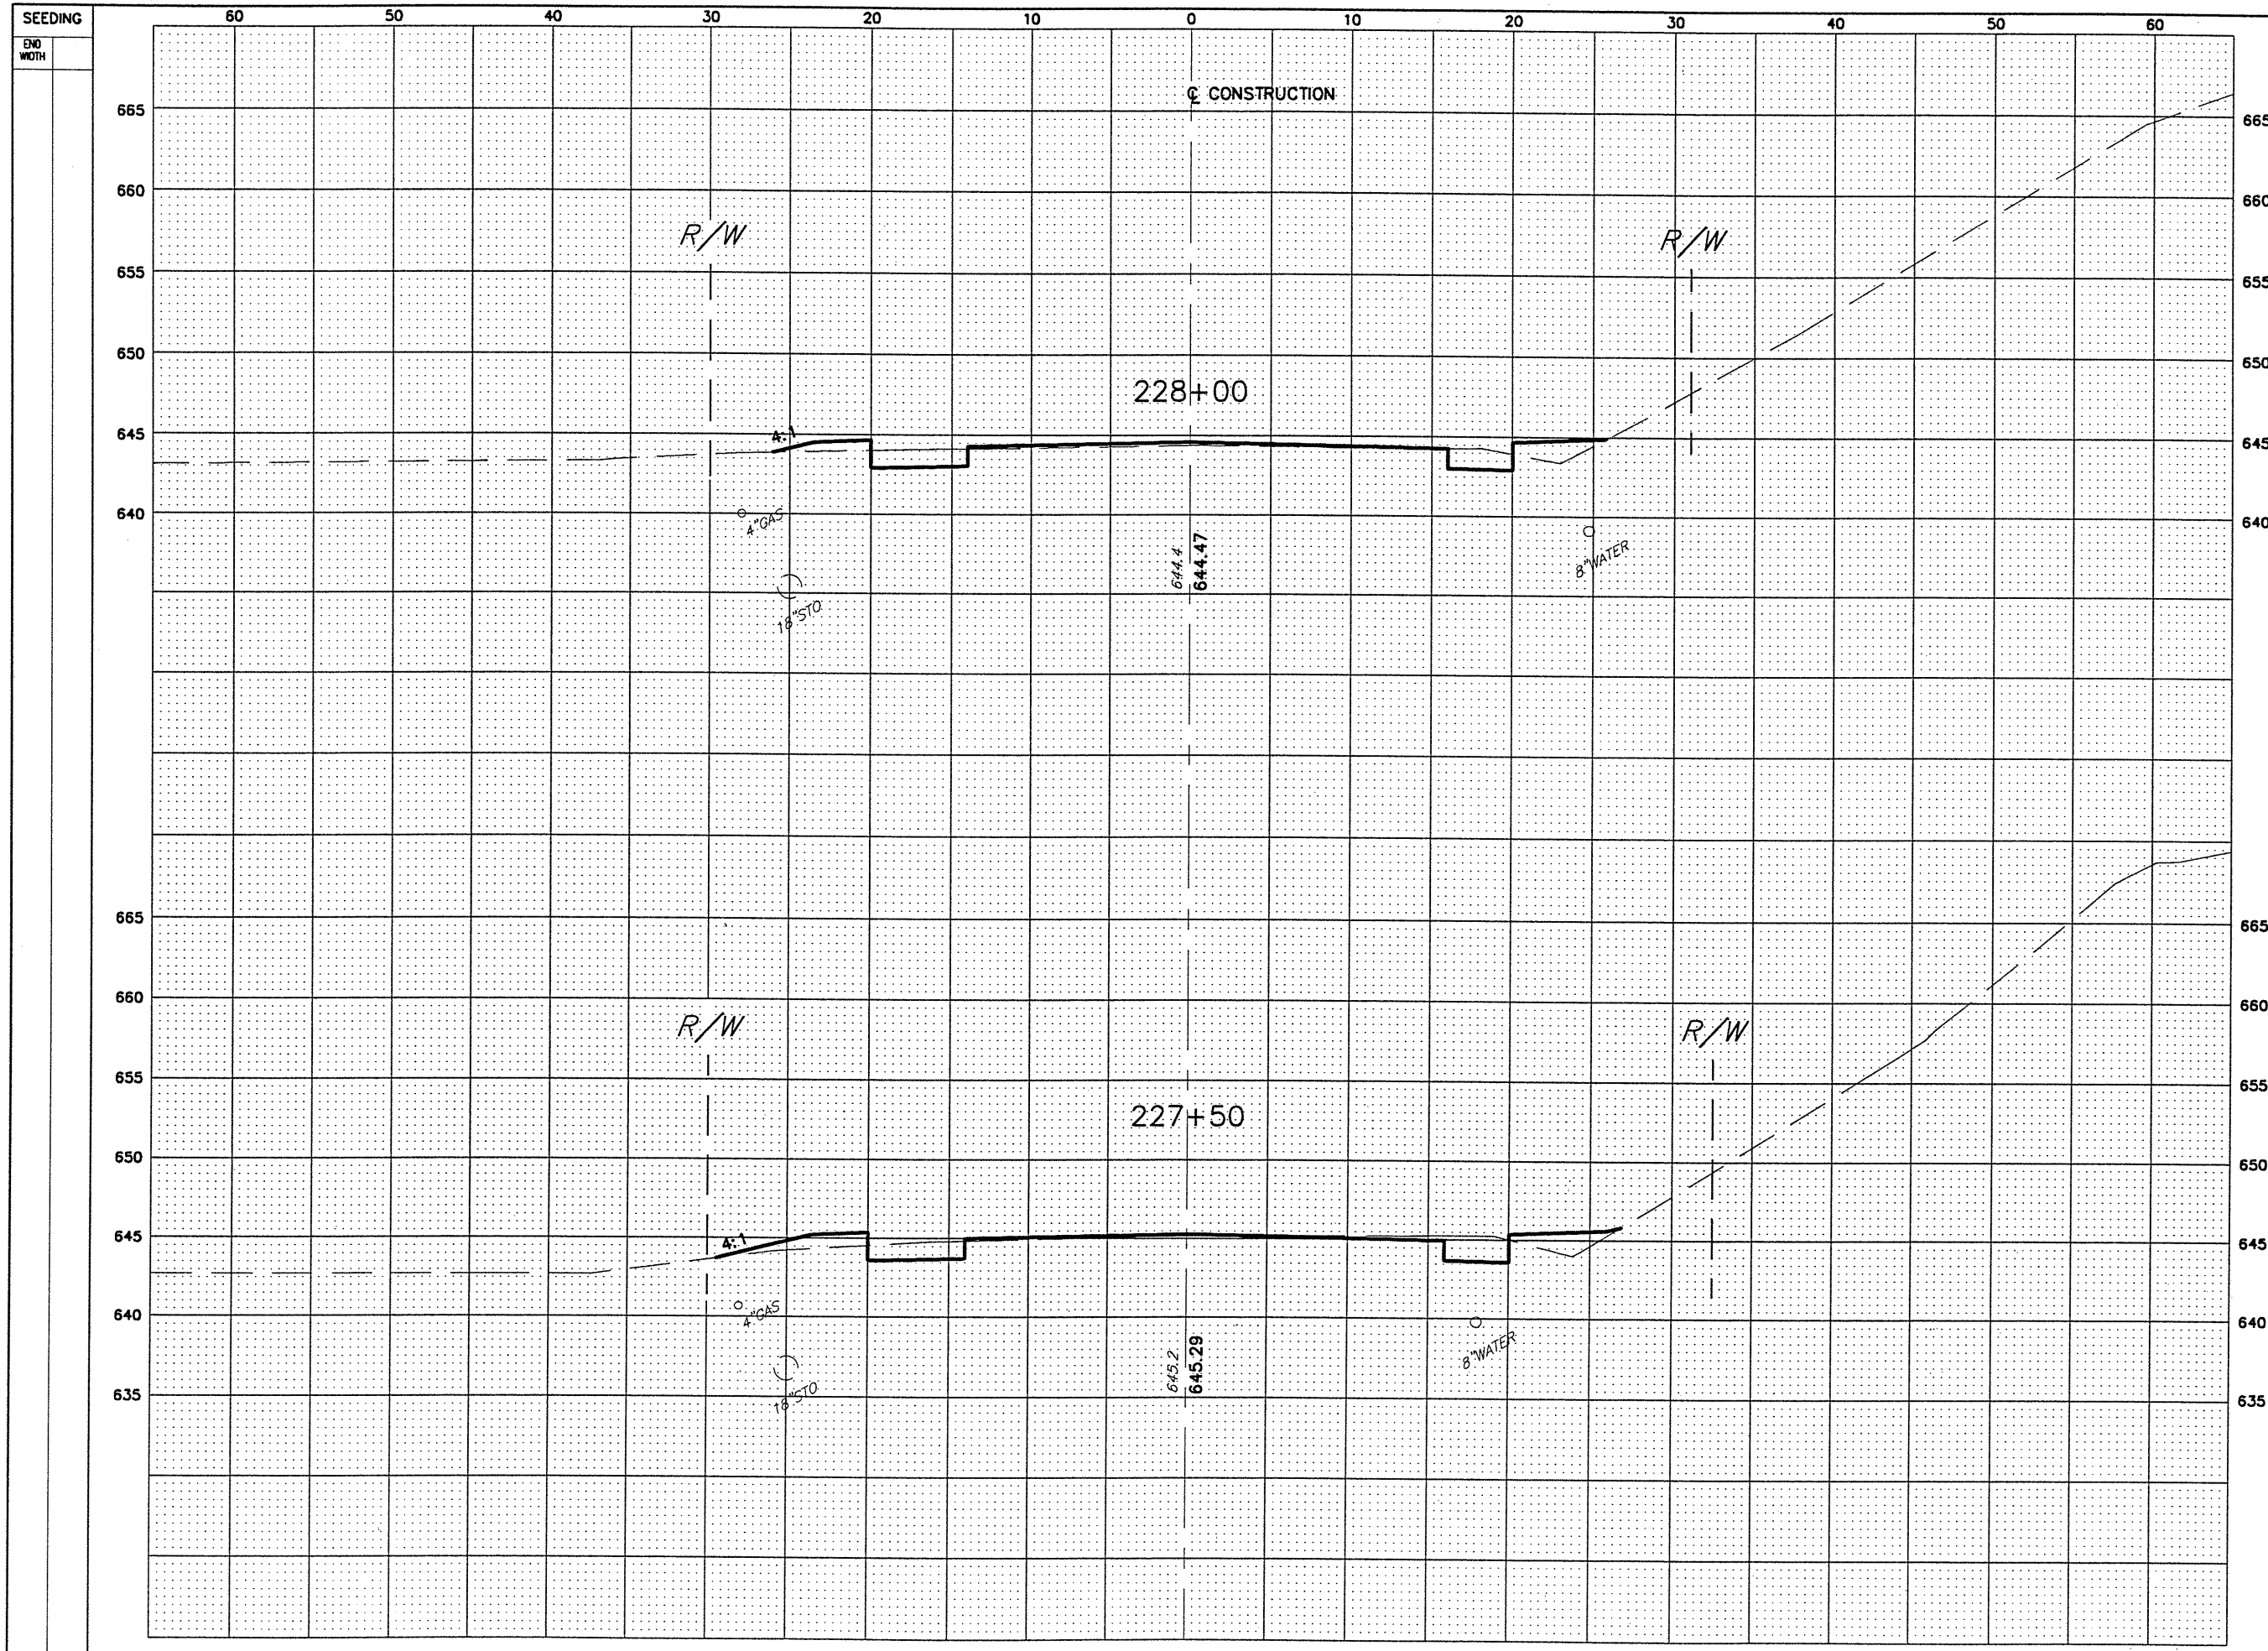

END AREA	VOLUME	CALCULATED		T.S.P.	CHECKED
		CUT	FILL		
11.5	8.1				
22	18.3				
12.5	11.7				
22	35				

STATE ROUTE 306  
STA. 227+50 TO STA. 228+00

LAK - 615 - 0.00