


DATE: 06-30-99 - TIME: 16:38 - H:\CT\97260\SDSK\XSEC306.dwg

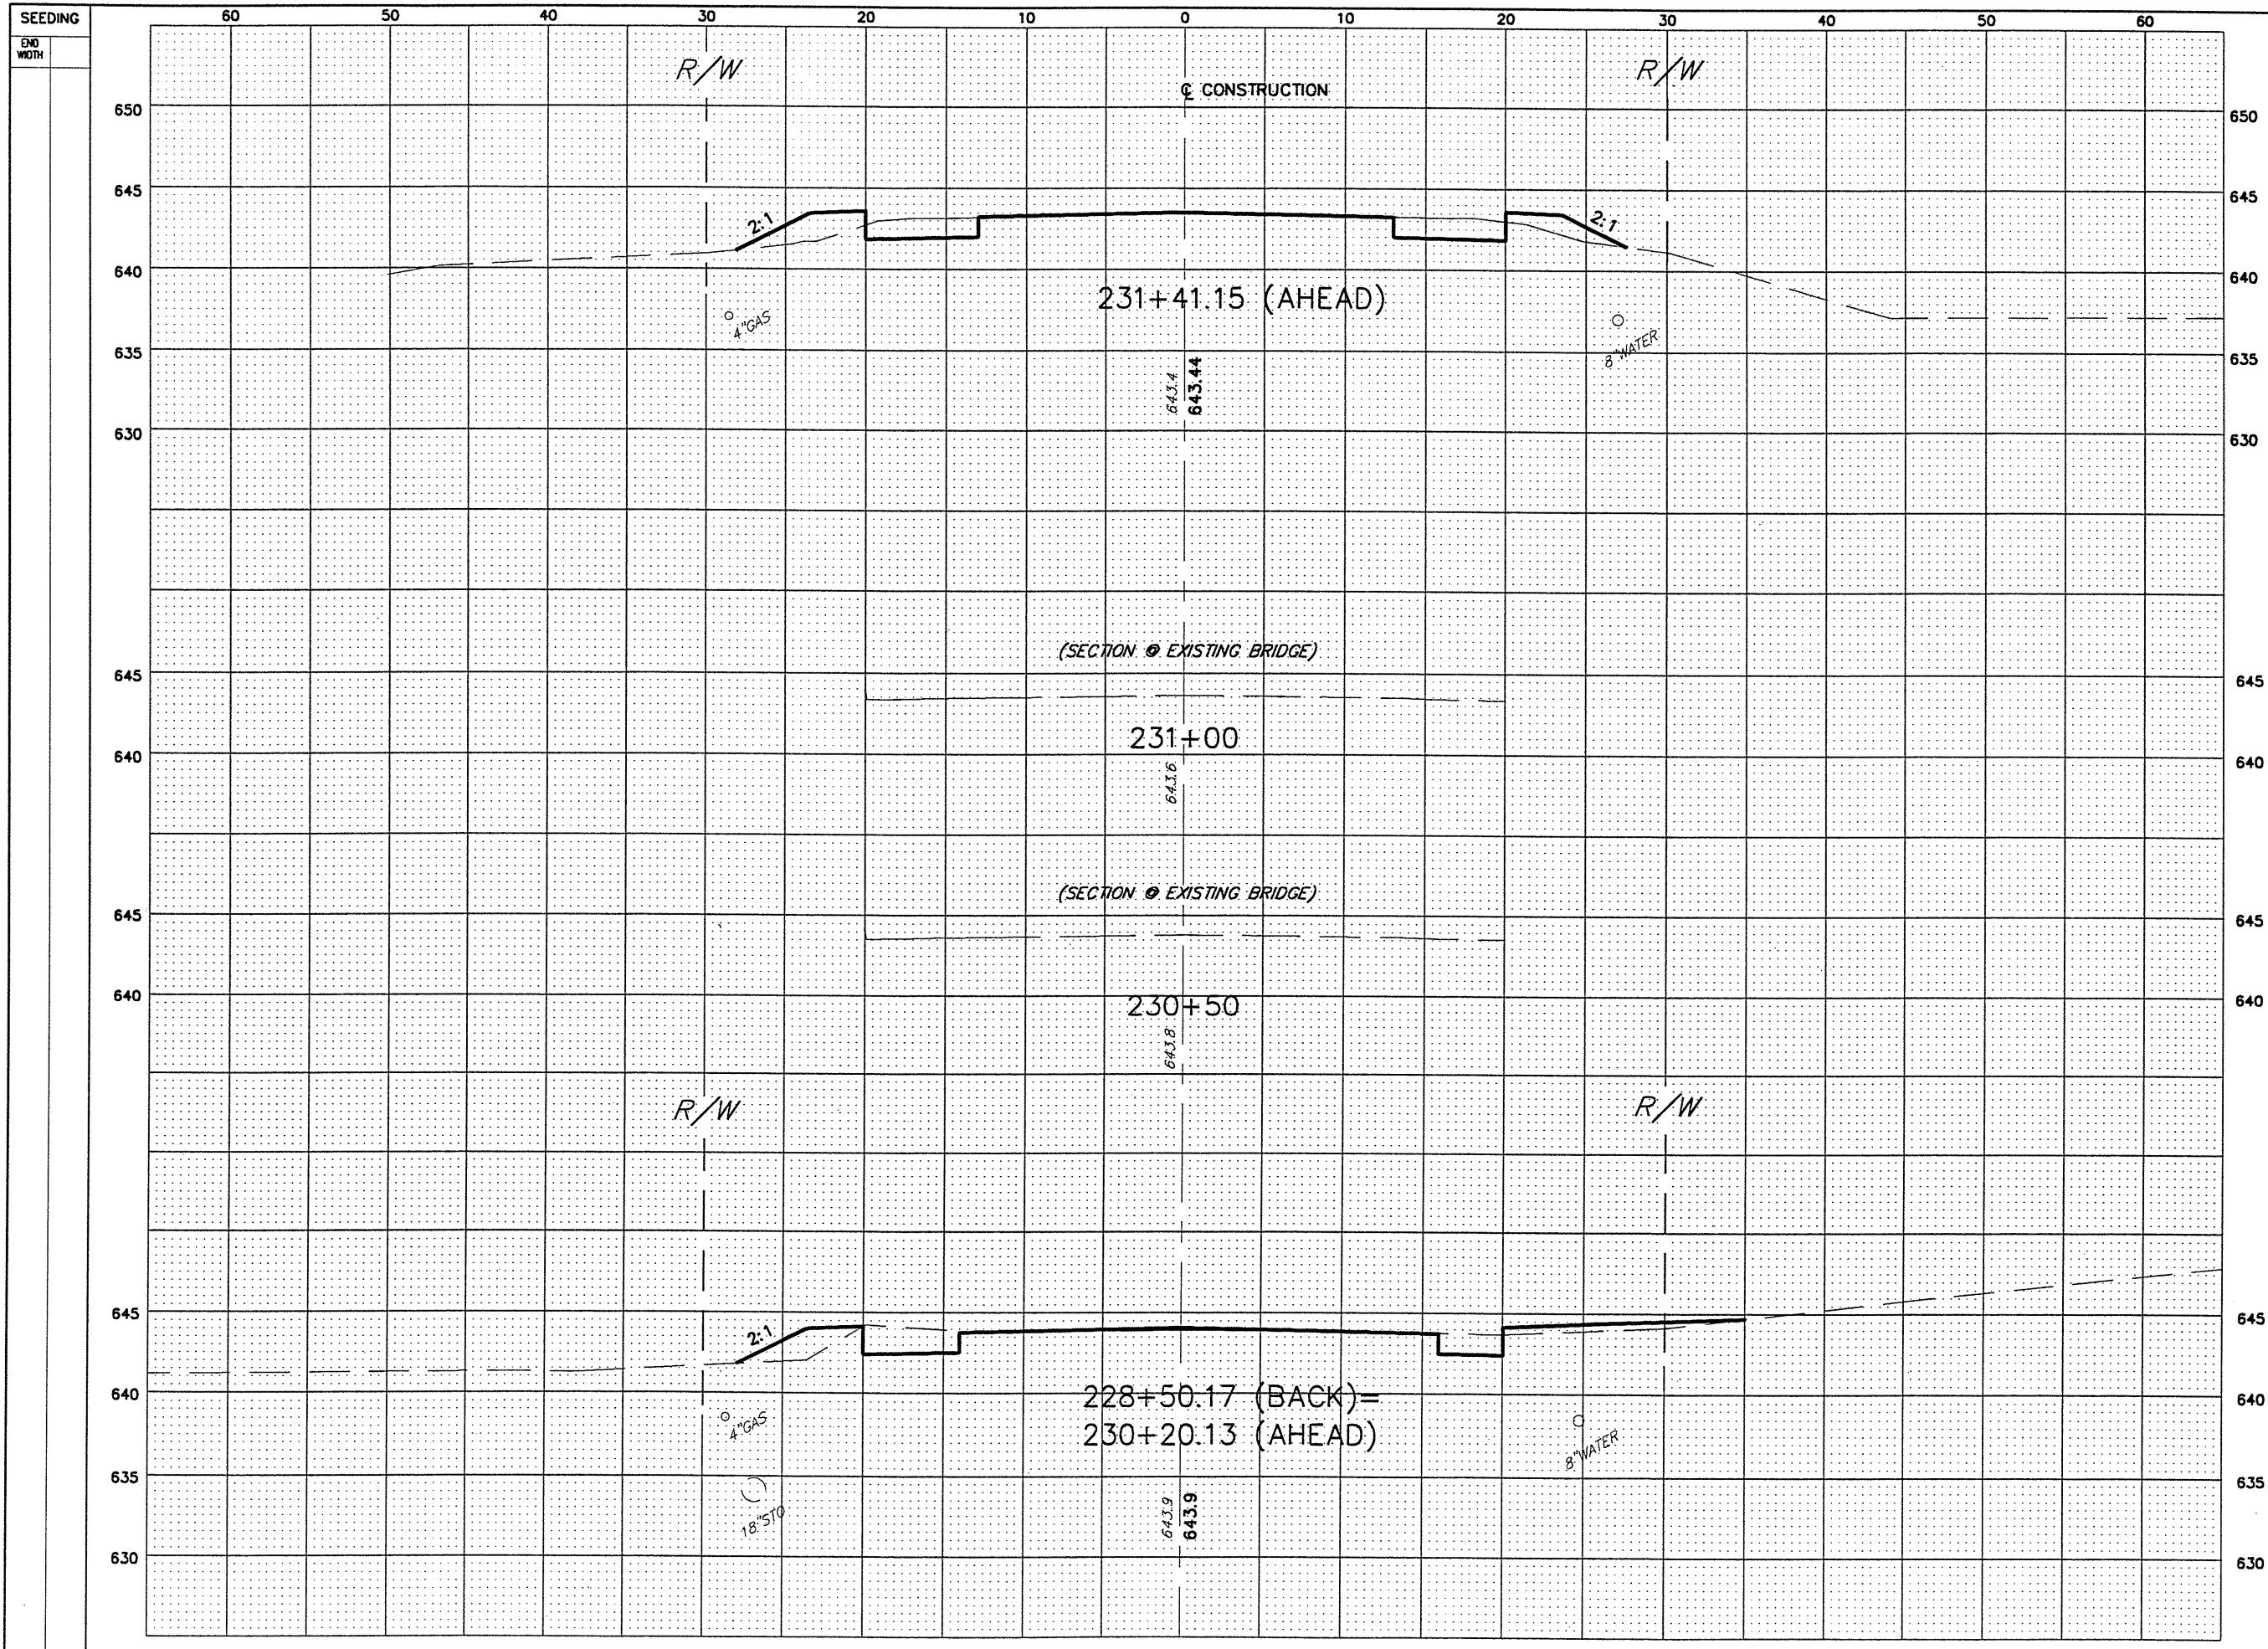

END AREA		VOLUME		CALCULATED I.S.P.	CHECKED J.E.A.
CUT	FILL	CUT	FILL		
16.7	14.4				
14.8	12.9				
23.5	19				

STATE ROUTE 306
STA. 228+48.93 (BACK) TO STA. 231+41.15 (AHEAD)

LAK - 615 - 0.00