


DATE: 06-30-99 - TIME: 16:38 - H:\CT\97260\SDSK\XSEC K-C.dwg

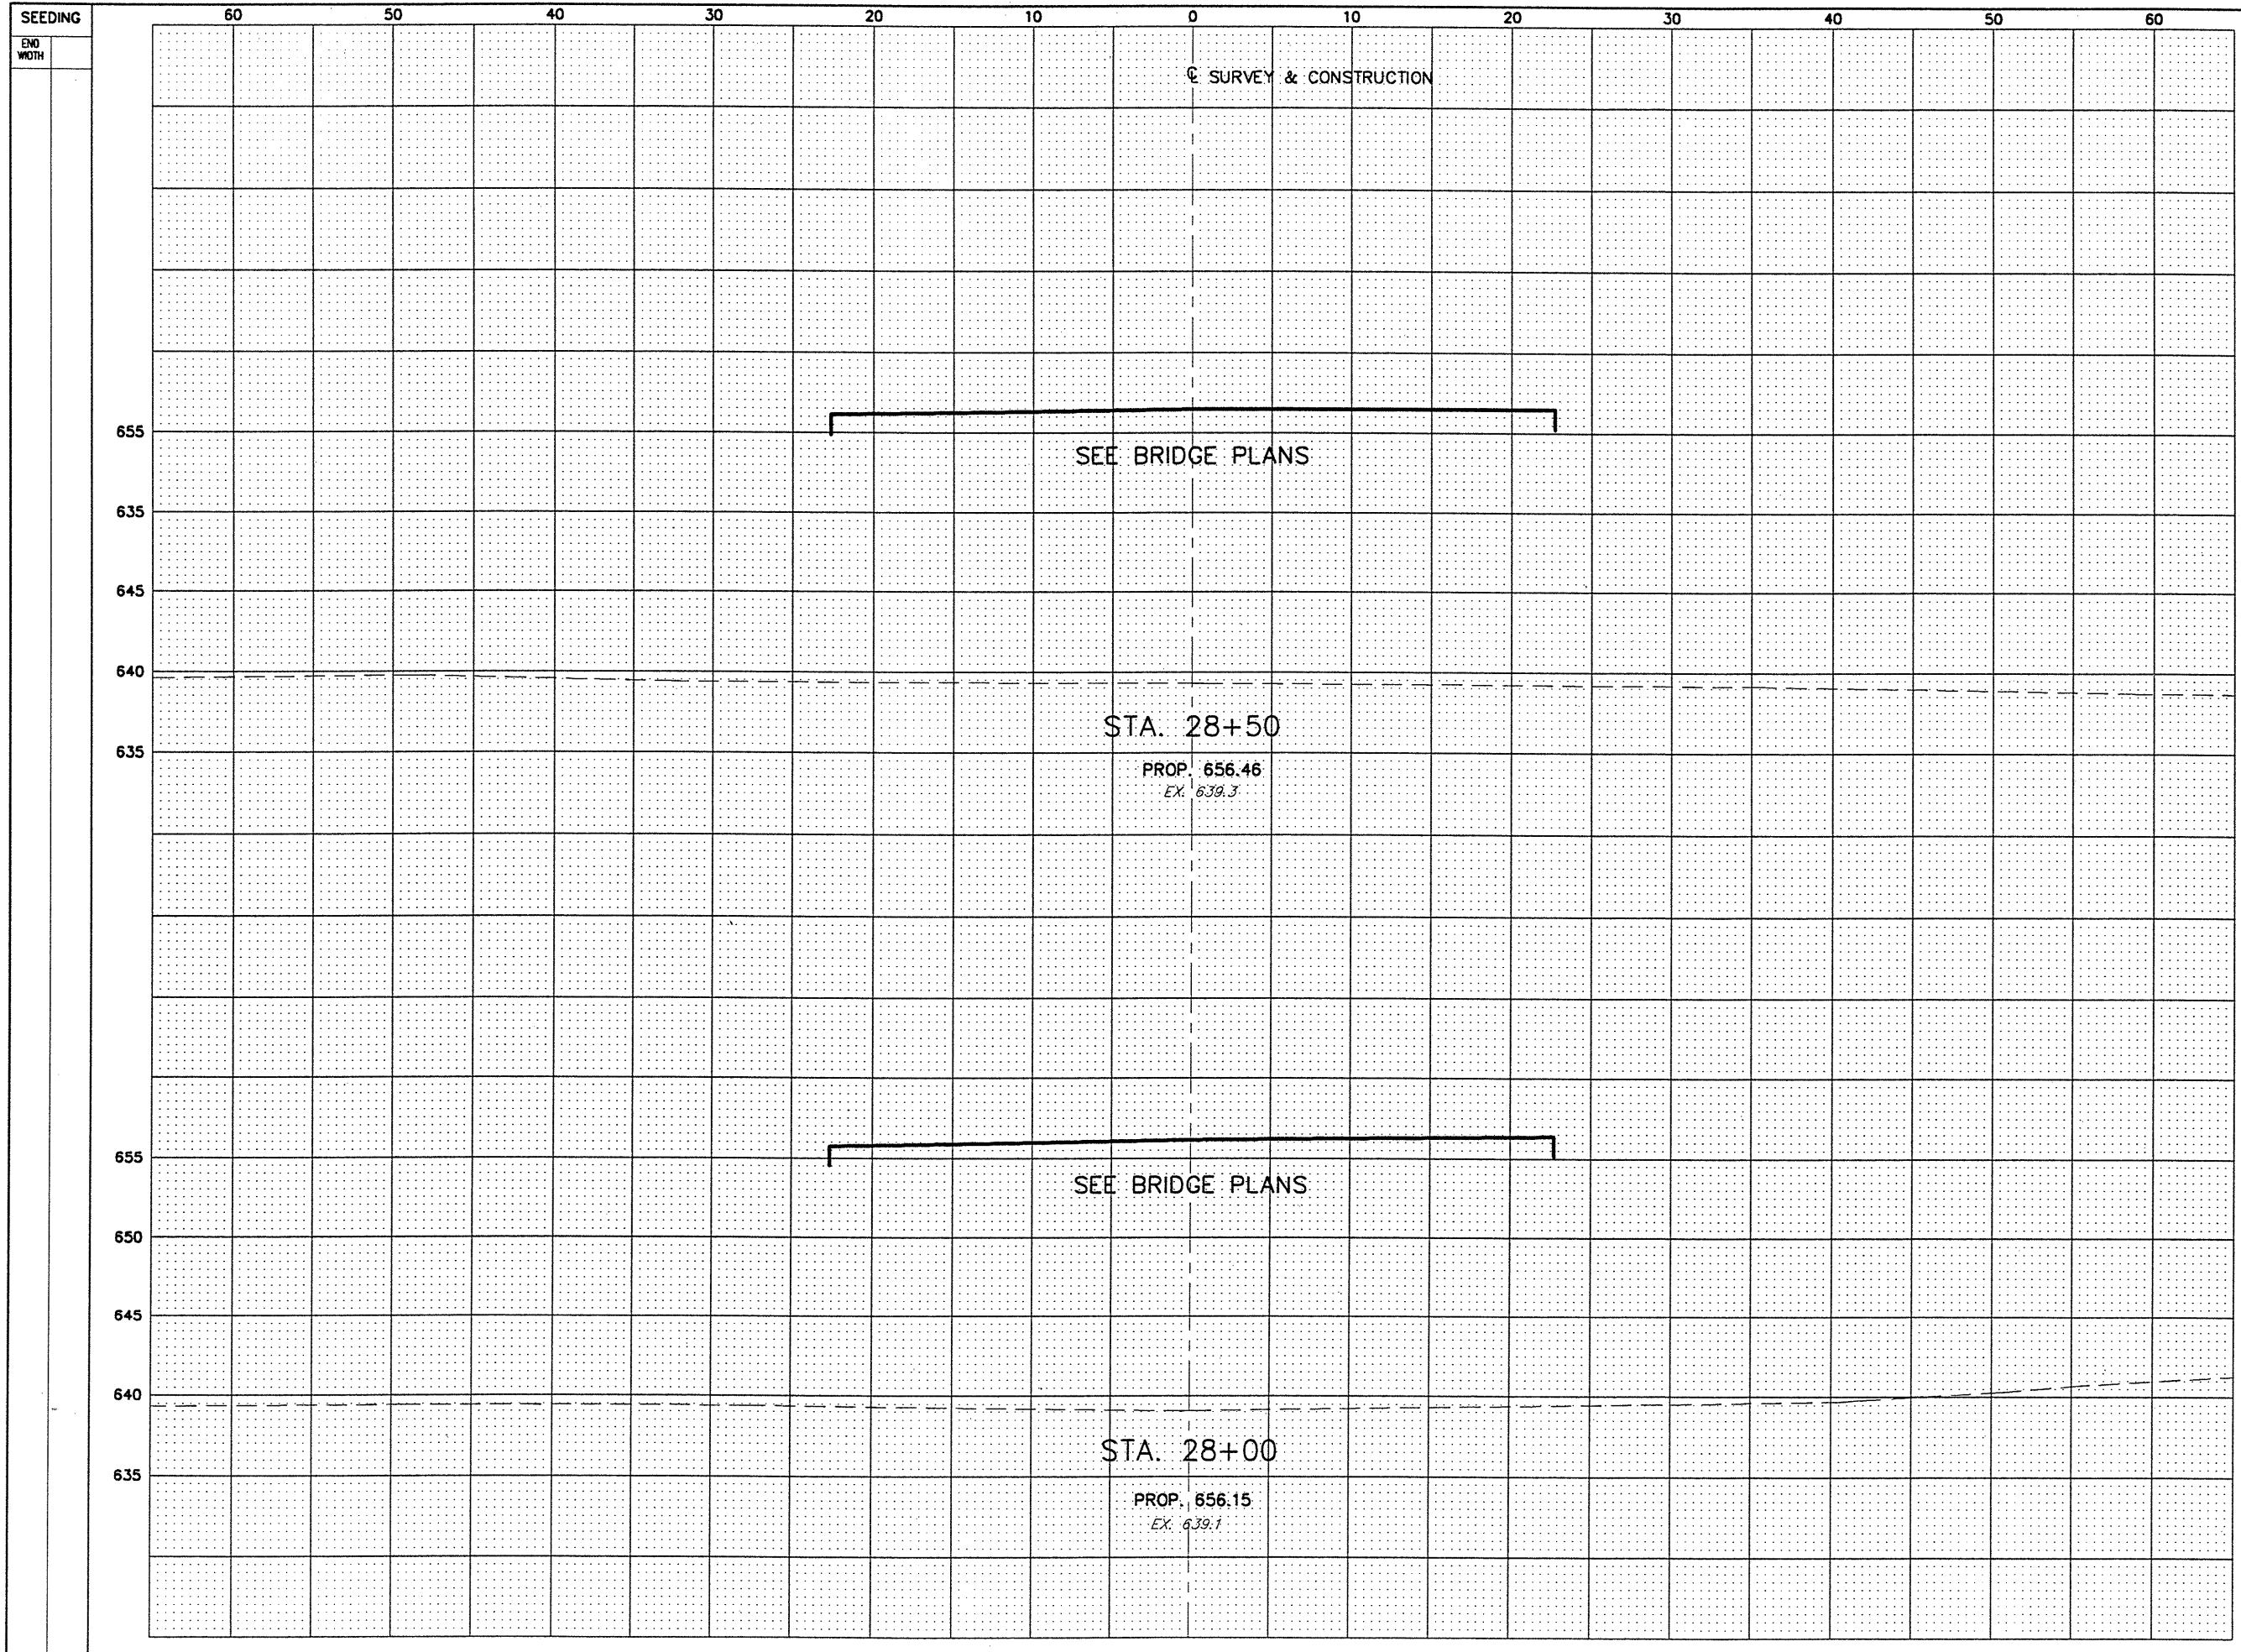

END AREA		VOLUME	
CUT	FILL	CUT	FILL
-	-	-	-

RELOCATED KIRTLAND-CHARDON ROAD  
 STA. 28+00 TO STA. 28+50

LAK - 615 - 0.00