


DATE: 06-30-99 - TIME: 16:38 - H:\CT\97260\SDSK\XSEC K-C.dwg

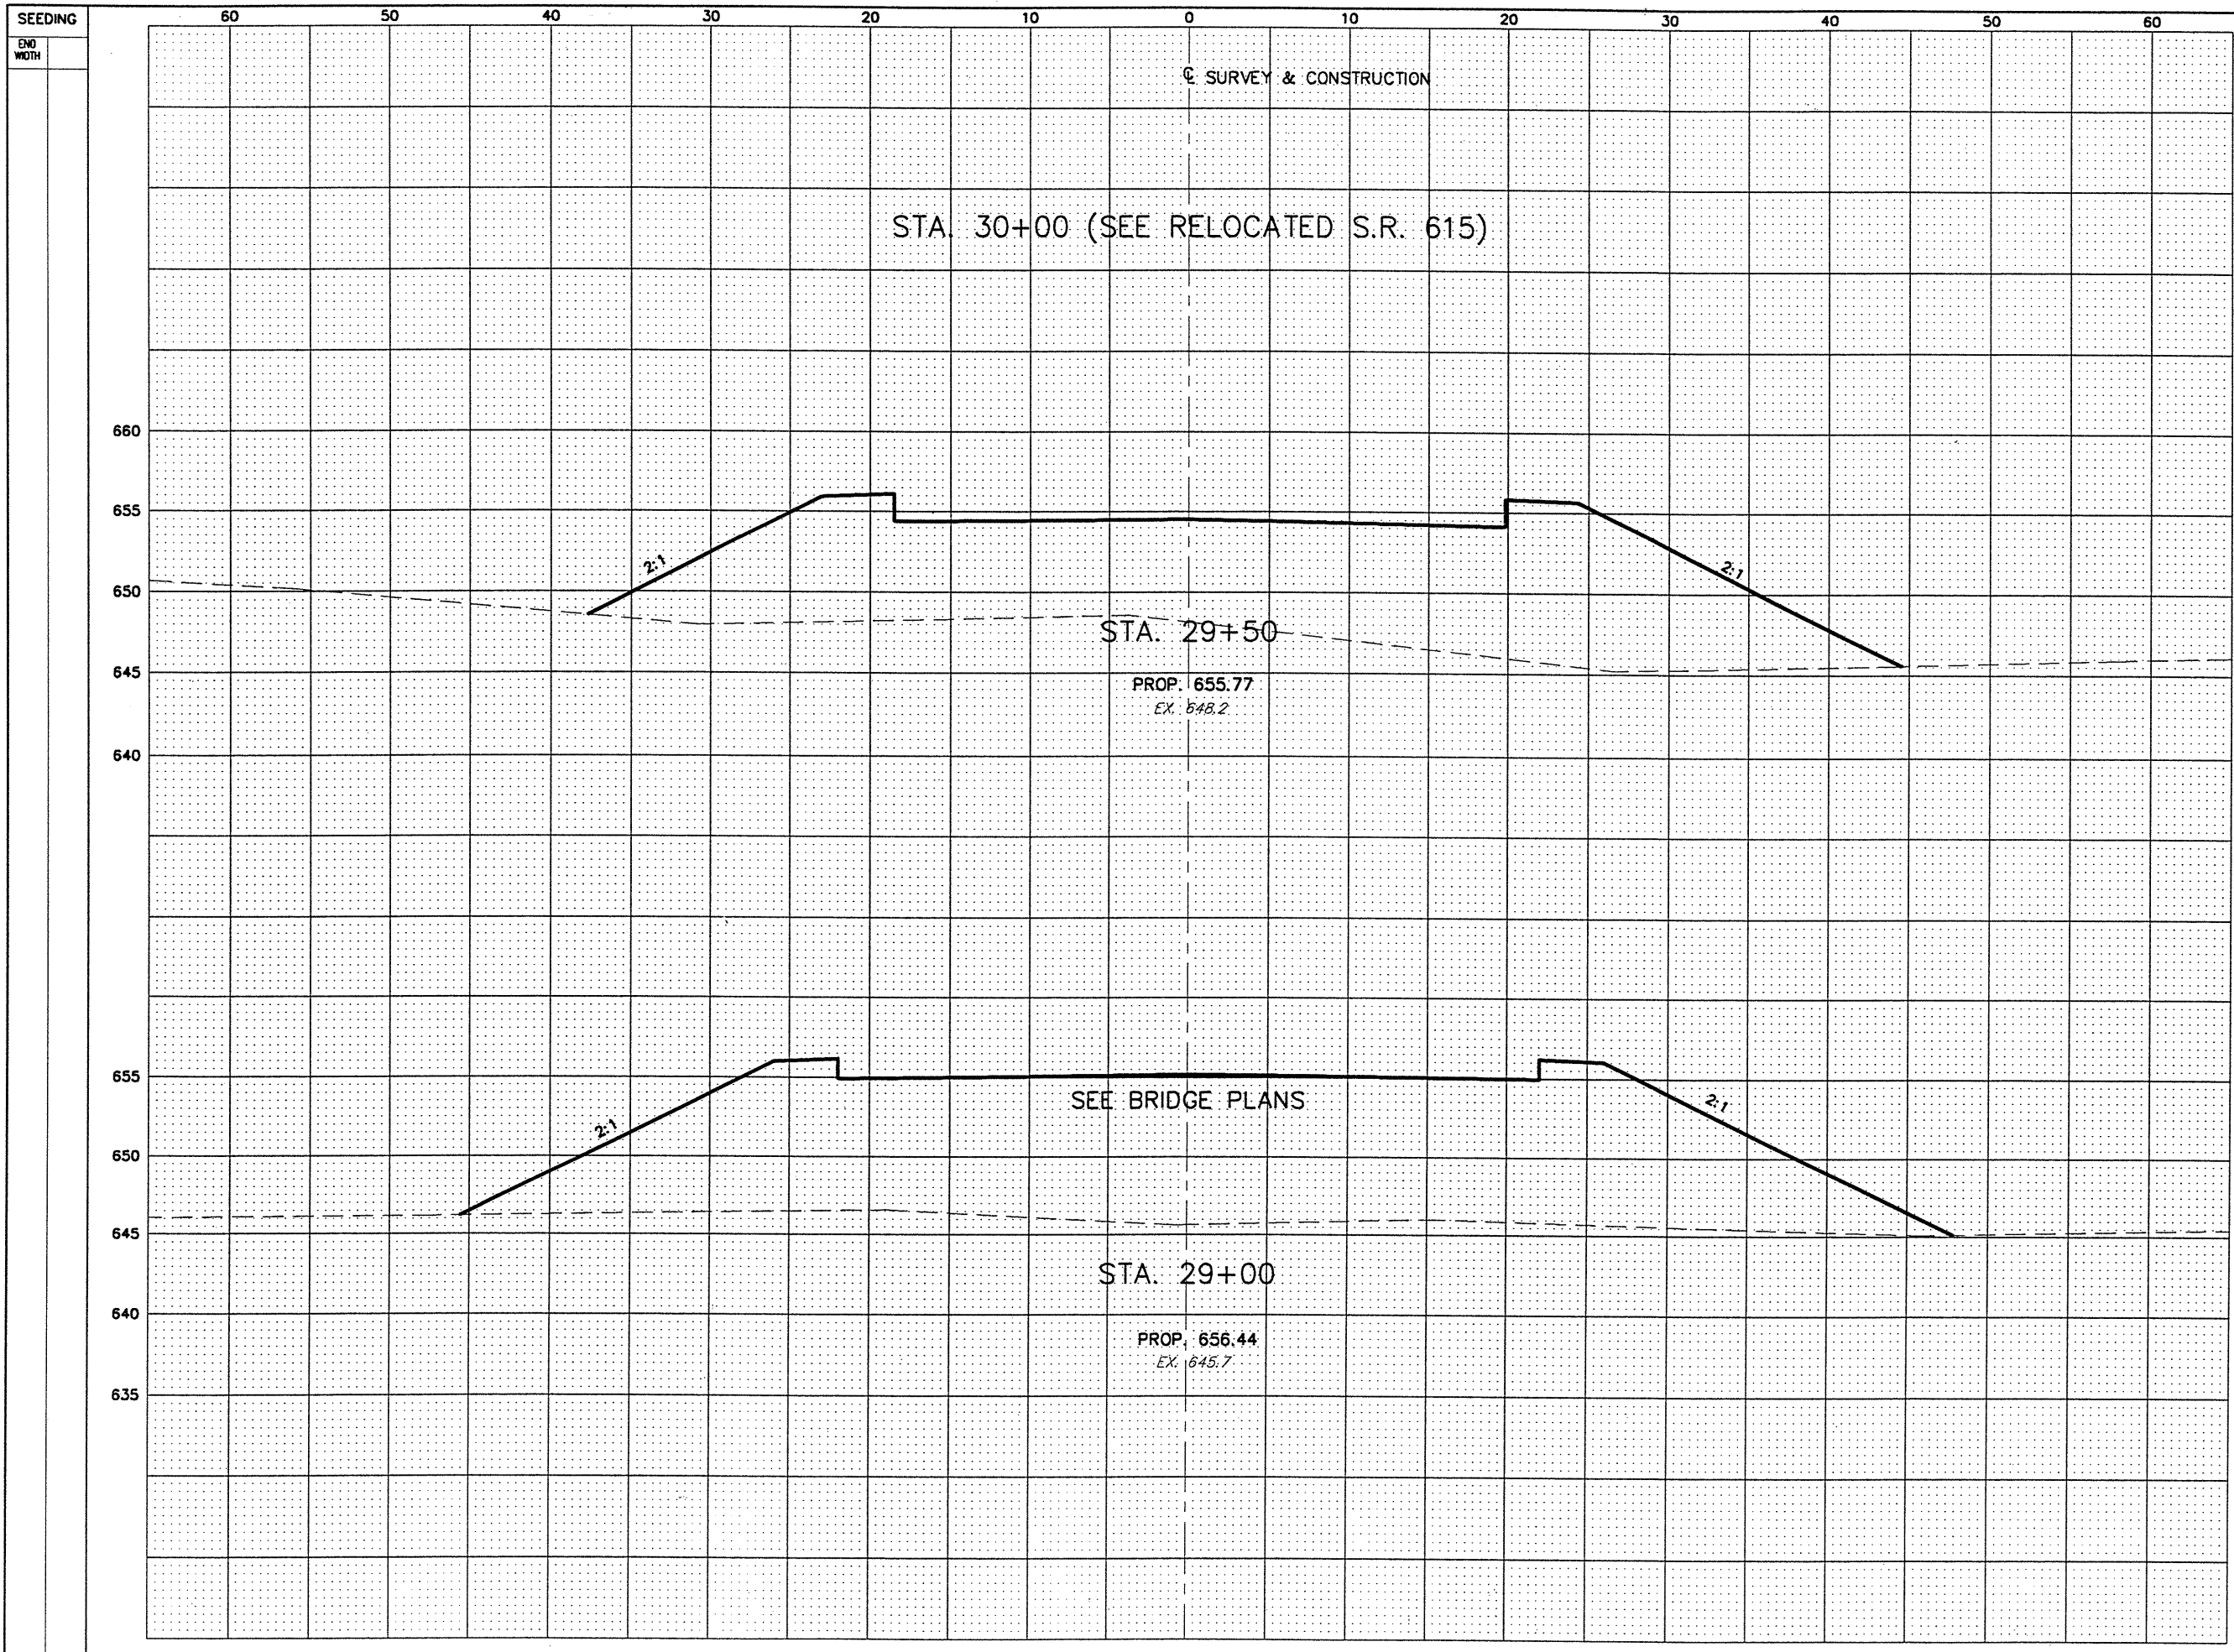

END AREA	VOLUME		CALCULATED I.S.P.	CHECKED J.E.A.
	CUT	FILL		
0	0	769		
0	576.0			
0		1267		
0	791.5			
0	733.5			

RELOCATED KIRTLAND-CHARDON ROAD
STA. 29+00 TO STA. 29+50

LAK - 615 - 0.00

50
95