



DECK REINFORCING PLAN

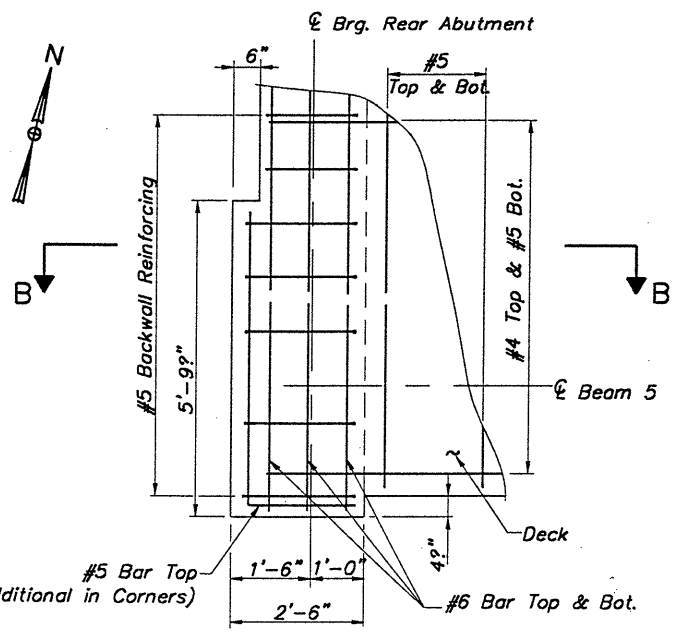

NOTE: For Additional Details, See Integral Backwall Elevations.

DETAIL A

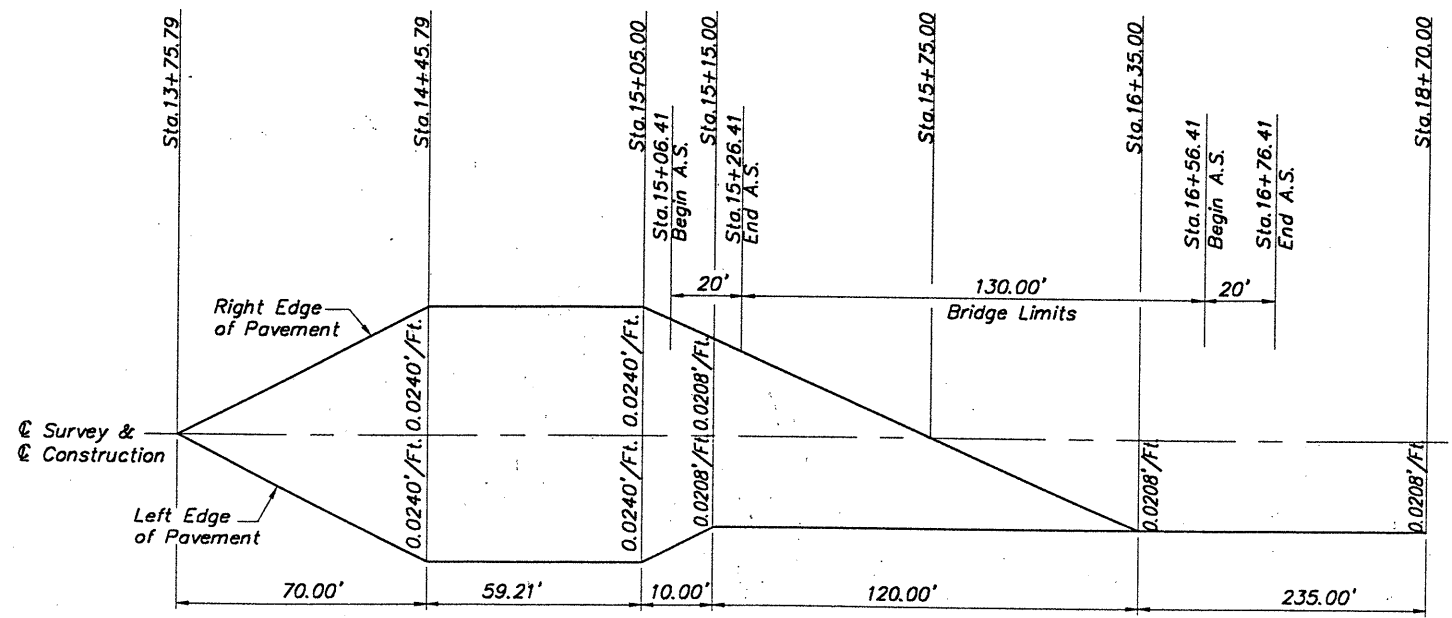

SUPERELEVATION TRANSITION DIAGRAM
(Sta. 10+00 to Sta. 13+75 Not Shown)

- NOTES:
1. For Bridge Transverse Section, See Sheet 14/19.
 2. For Abutment Integral Backwall Plan and Elevations, See Sheet 12/19.
 3. For Sections A-A and B-B, See Sheet 13/19.
 4. Notation: Brg.-Bearing; Bot.-Bottom; Typ.-Typical; A.S.-Approach Slab.

DATE	12/31/99
REVISION	J.E.A.
DRAWN	I.A.S.
DESIGNED	I.A.S.
CHECKED	J.P.R.
REVISION	I.A.S.
STRUCTURE FILE NUMBER	

H:\CT\97260\CAD\97260B07.DWG PLOT SCALE 1:64