


DATE: 1-04-00 - TIME: 23:02 - H:\ct\97260\sdk\97260105.dwg

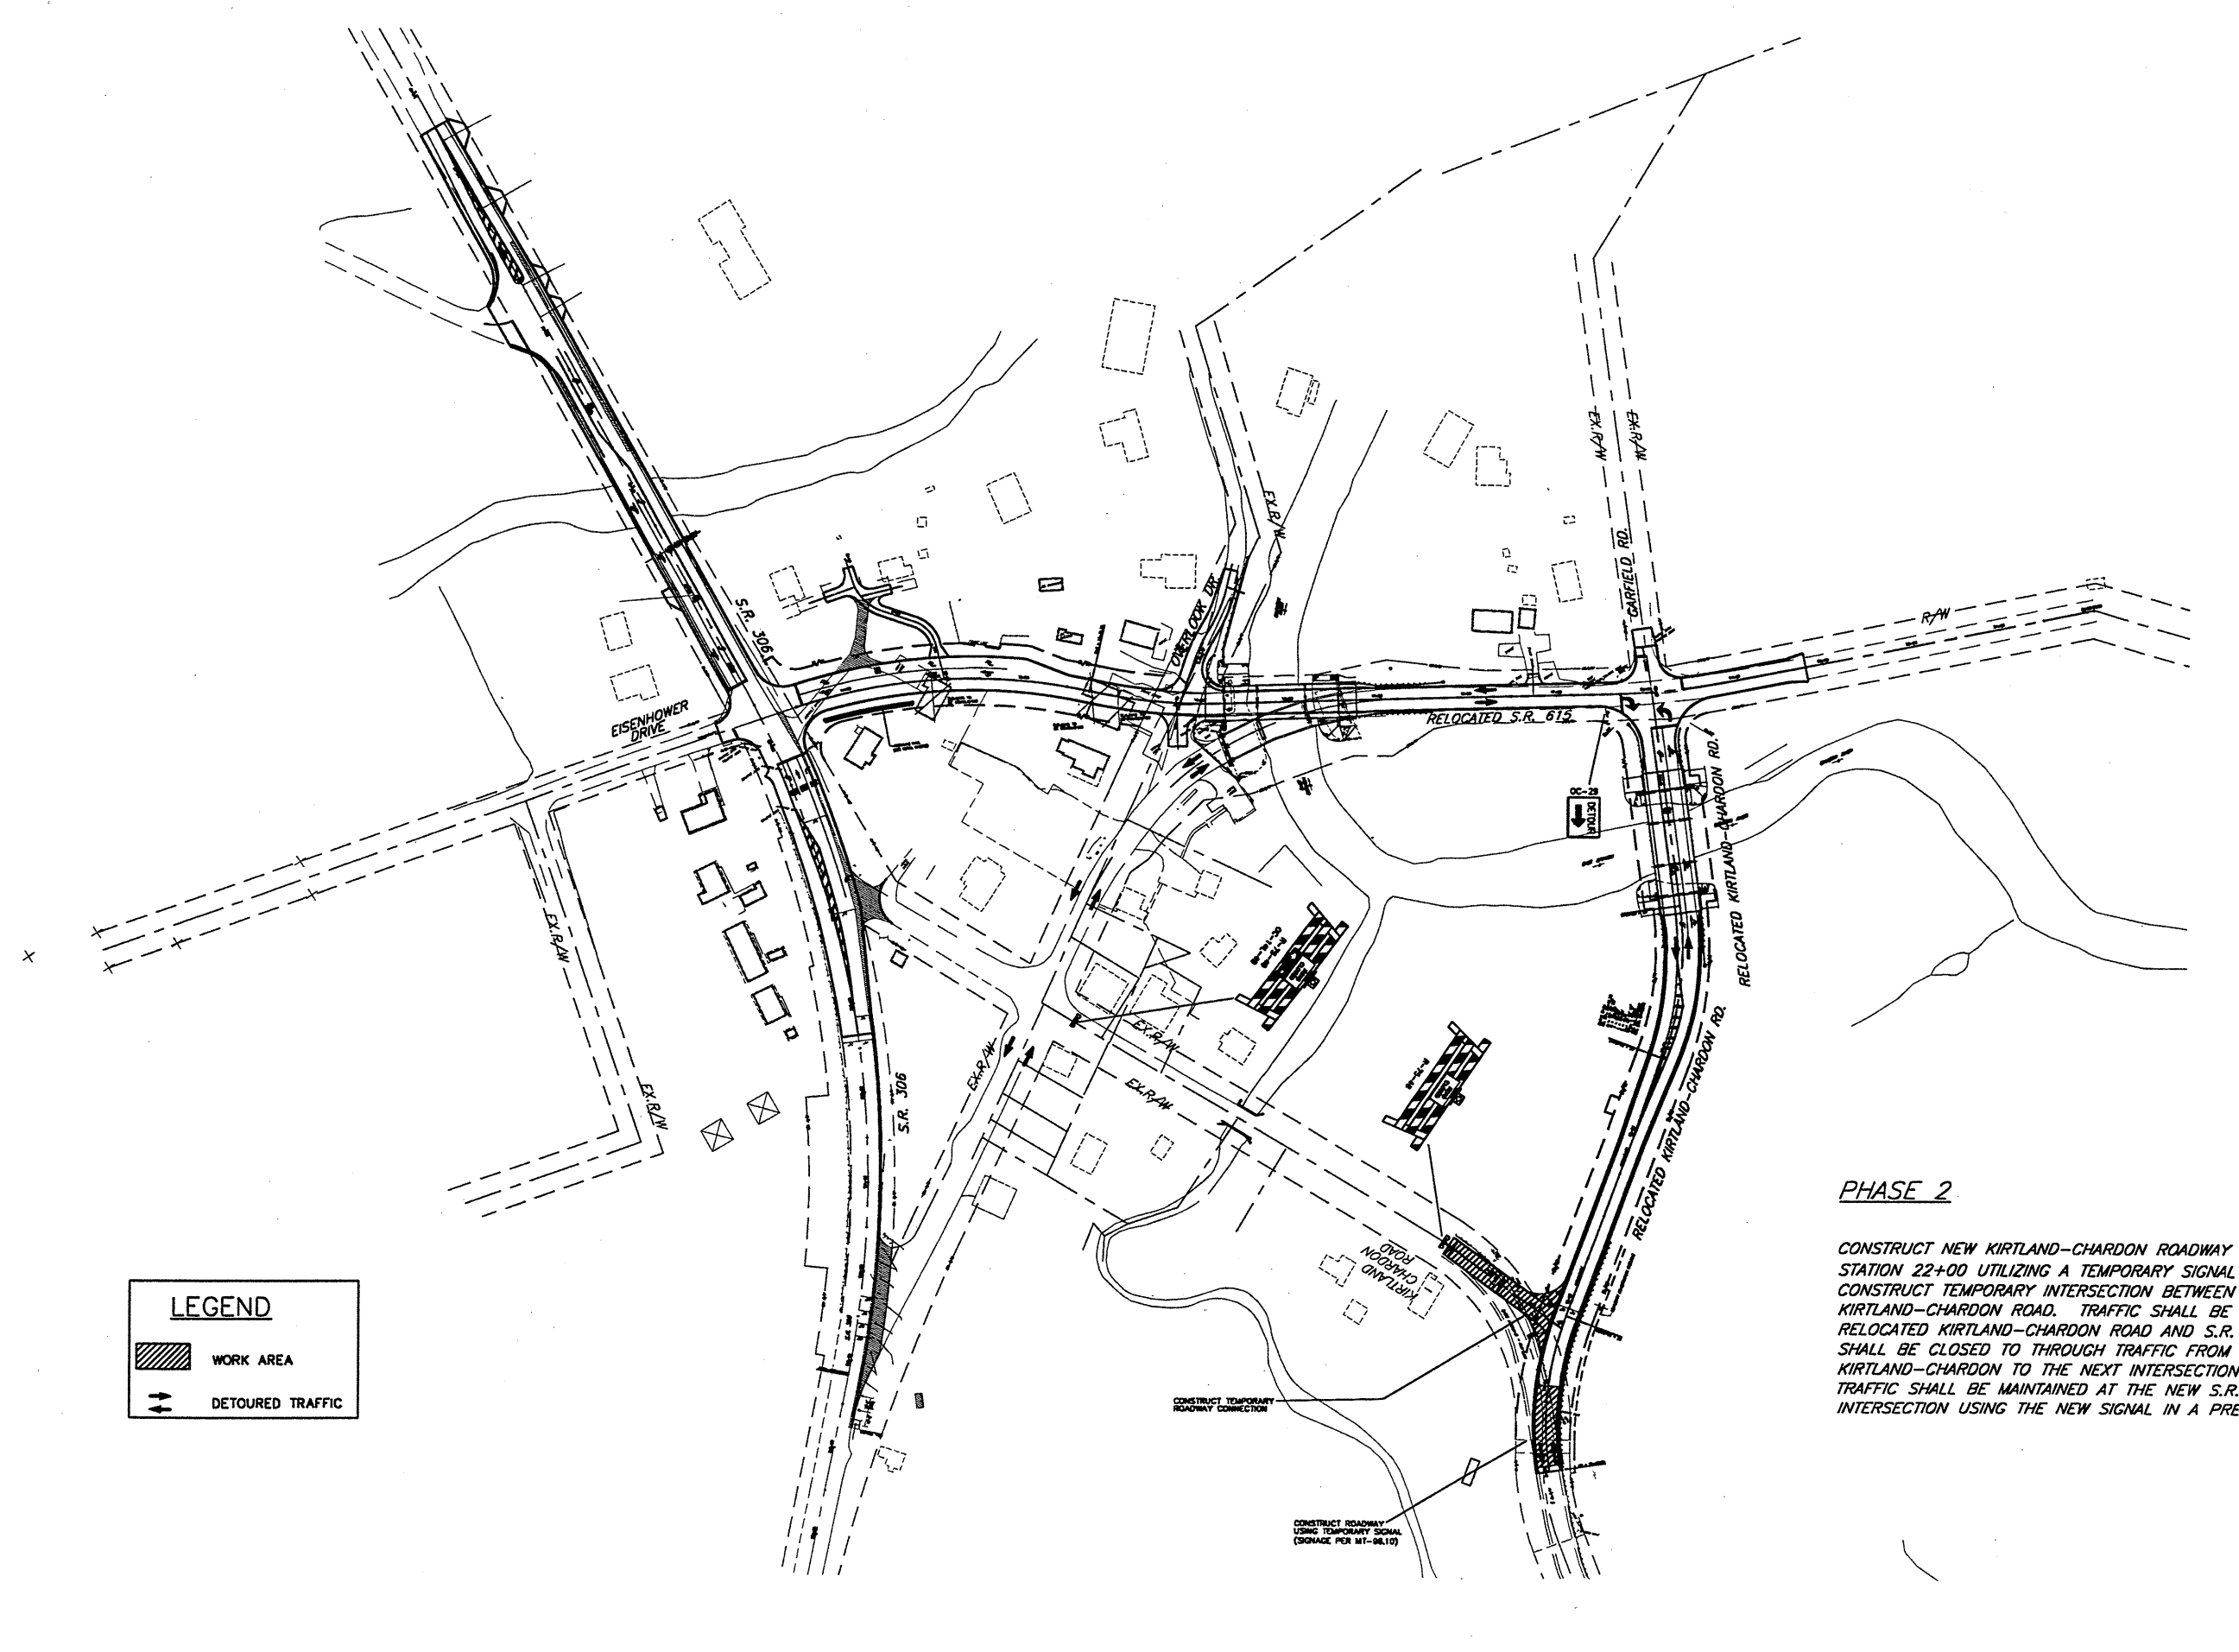

**LEGEND**

WORK AREA

DETOURED TRAFFIC

PHASE 2

CONSTRUCT NEW KIRTLAND-CHARDON ROADWAY FROM STATION 21+00± TO STATION 22+00 UTILIZING A TEMPORARY SIGNAL AND 1 LANE ROADWAY. CONSTRUCT TEMPORARY INTERSECTION BETWEEN EXISTING AND RELOCATED KIRTLAND-CHARDON ROAD. TRAFFIC SHALL BE MAINTAINED UTILIZING THE RELOCATED KIRTLAND-CHARDON ROAD AND S.R. 615. KIRTLAND-CHARDON SHALL BE CLOSED TO THROUGH TRAFFIC FROM RELOCATED KIRTLAND-CHARDON TO THE NEXT INTERSECTION WEST DURING THIS PHASE. TRAFFIC SHALL BE MAINTAINED AT THE NEW S.R. 615-KIRTLAND-CHARDON INTERSECTION USING THE NEW SIGNAL IN A PRE-TIMED MODE.

 NOT TO SCALE	
CALCULATED A.E.P.	CHECKED I.M.H.
MAINTENANCE OF TRAFFIC PLAN - PHASE 2	
LAK - 615 - 0.00	
