
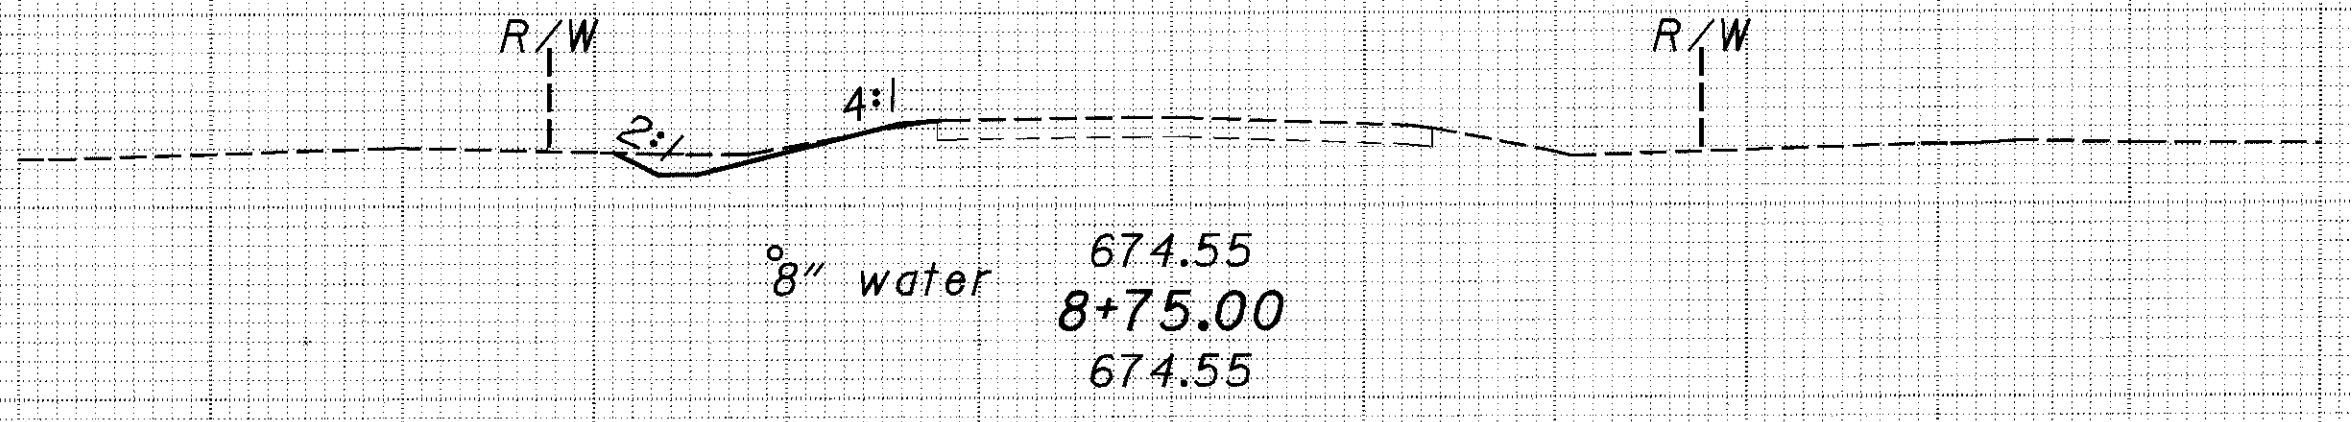
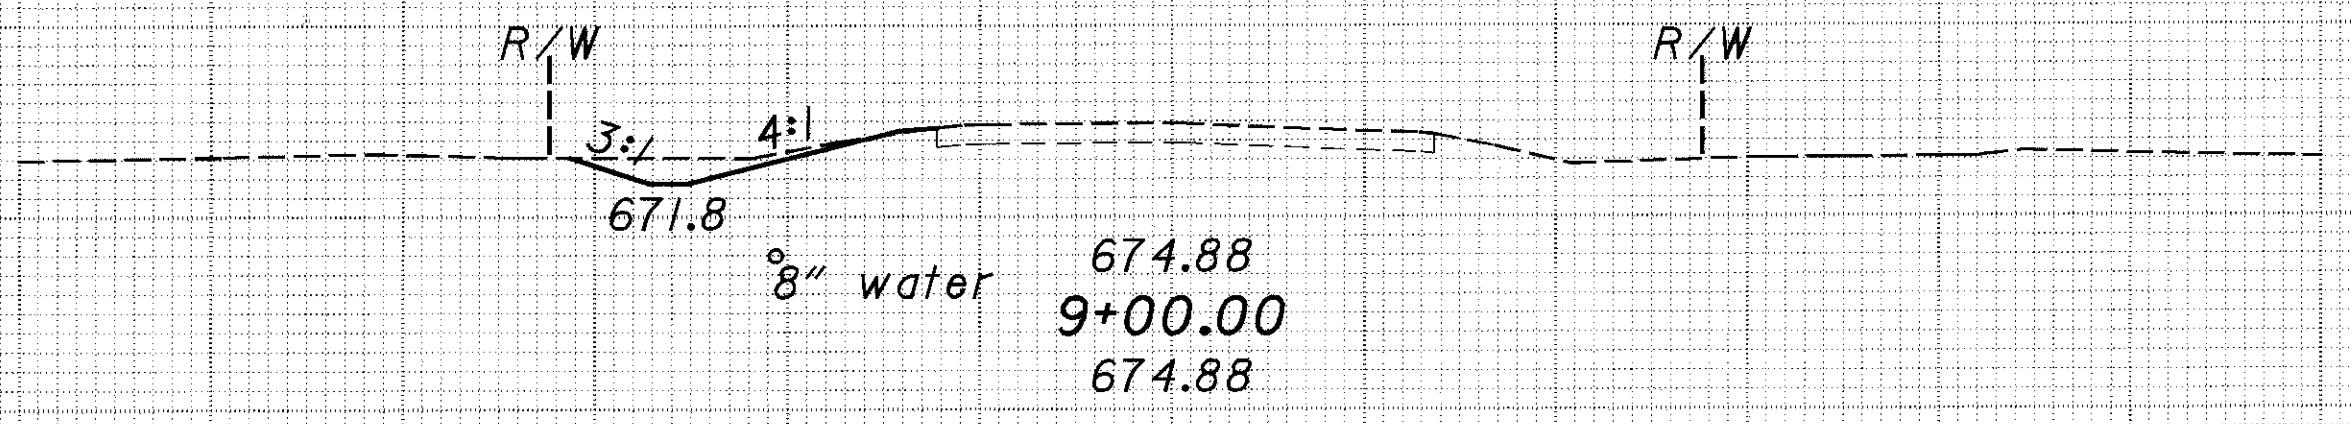


SEEDING  
 END SO. YDS.  
 WIDTH YDS.  
 29  
 82  
 30  
 79  
 27  
 76  
 28  
 237

100 80 60 40 20 0 20 40 60 80 100 120

680  
 670  
 680  
 670  
 680  
 670  
 680  
 670  
 660

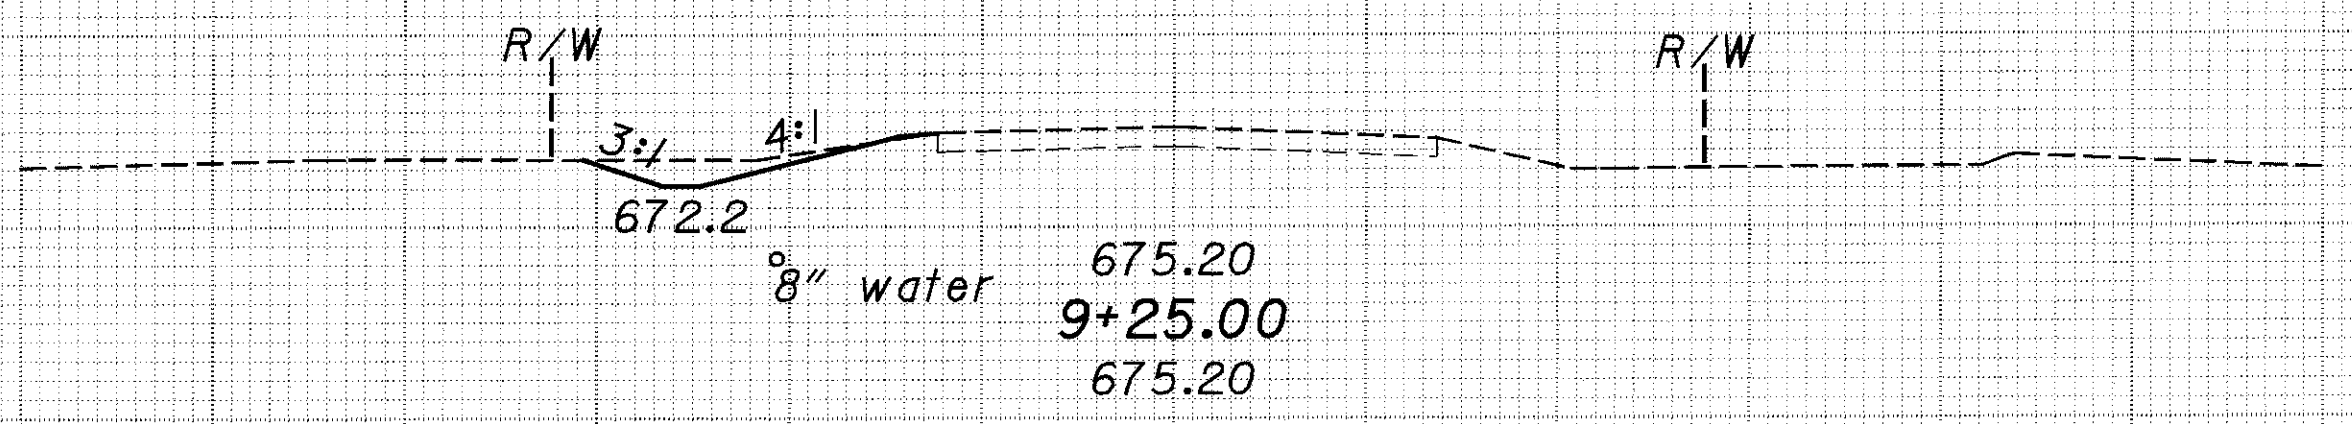

END	AREA		VOLUME		CALCULATED	CHECKED
	CUT	FILL	CUT	FILL		
680						
670	102	02	9	0		
680						
670	102	02	8	0		
680						
670	64	03	6	0		
660						
<b>SHEET TOTAL</b>			<b>23</b>	<b>0</b>		

CROSS SECTIONS  
 CHILLICOTHE ROAD

LAK-615-1.26

53  
 160

I:\PROJECTS\12790\12790.dgn 07-NOV-2000 10:48AM jgr:movse

STA. 8+50.00

SHEET TOTAL