

SEEDING
END WIDTH SO. YDS.
26
82
33
86
29
168



100 80 60 40 20 0 20 40 60 80 100 120

END AREA		VOLUME		CALCULATED	CHECKED
CUT	FILL	CUT	FILL		
50.4	6.1	46	6		
49.8	6.3	47	3		
SHEET TOTAL		93	9	90	160

CROSS SECTIONS
CENTER STREET

LAK-615-1.26

90
160

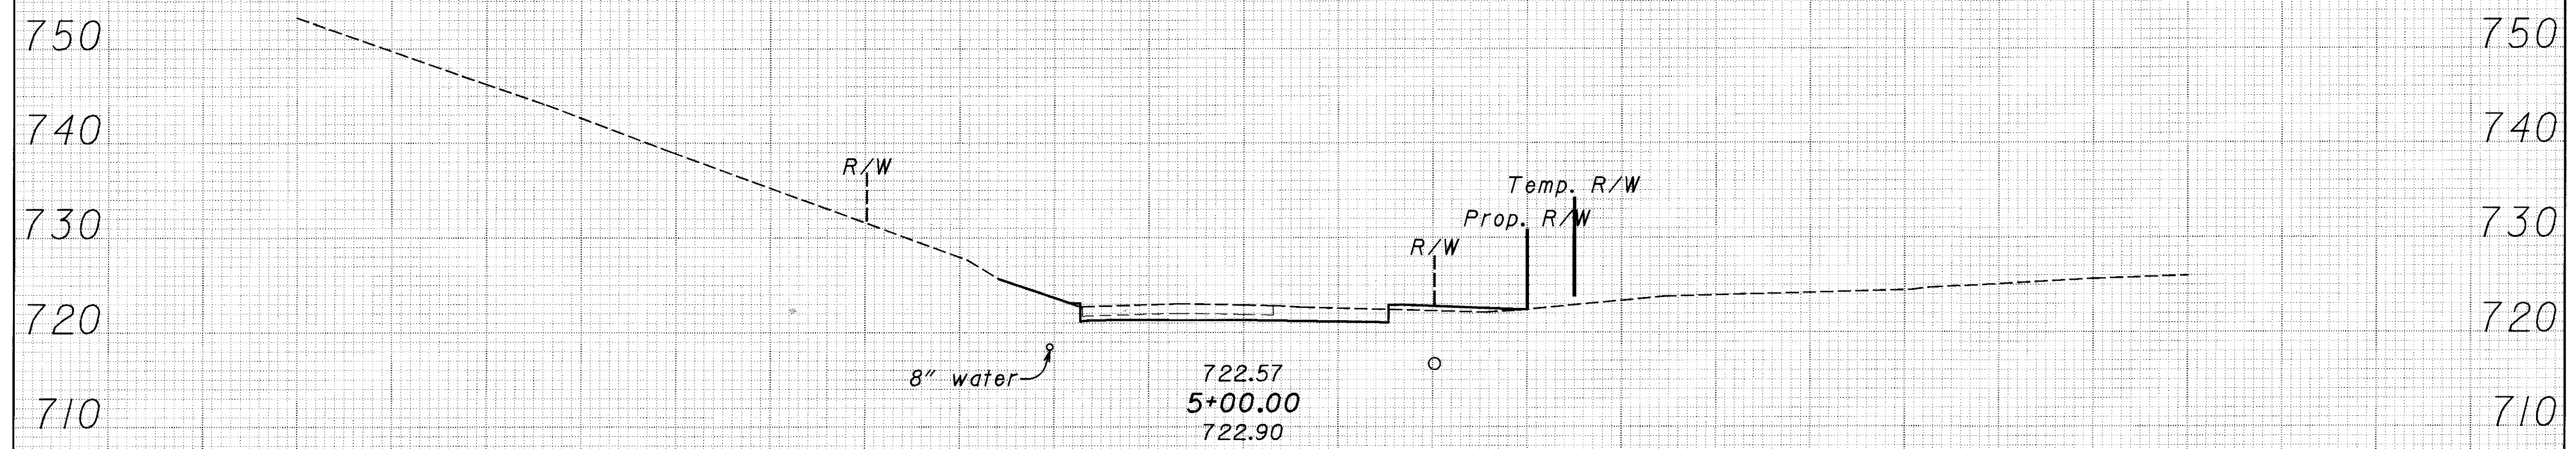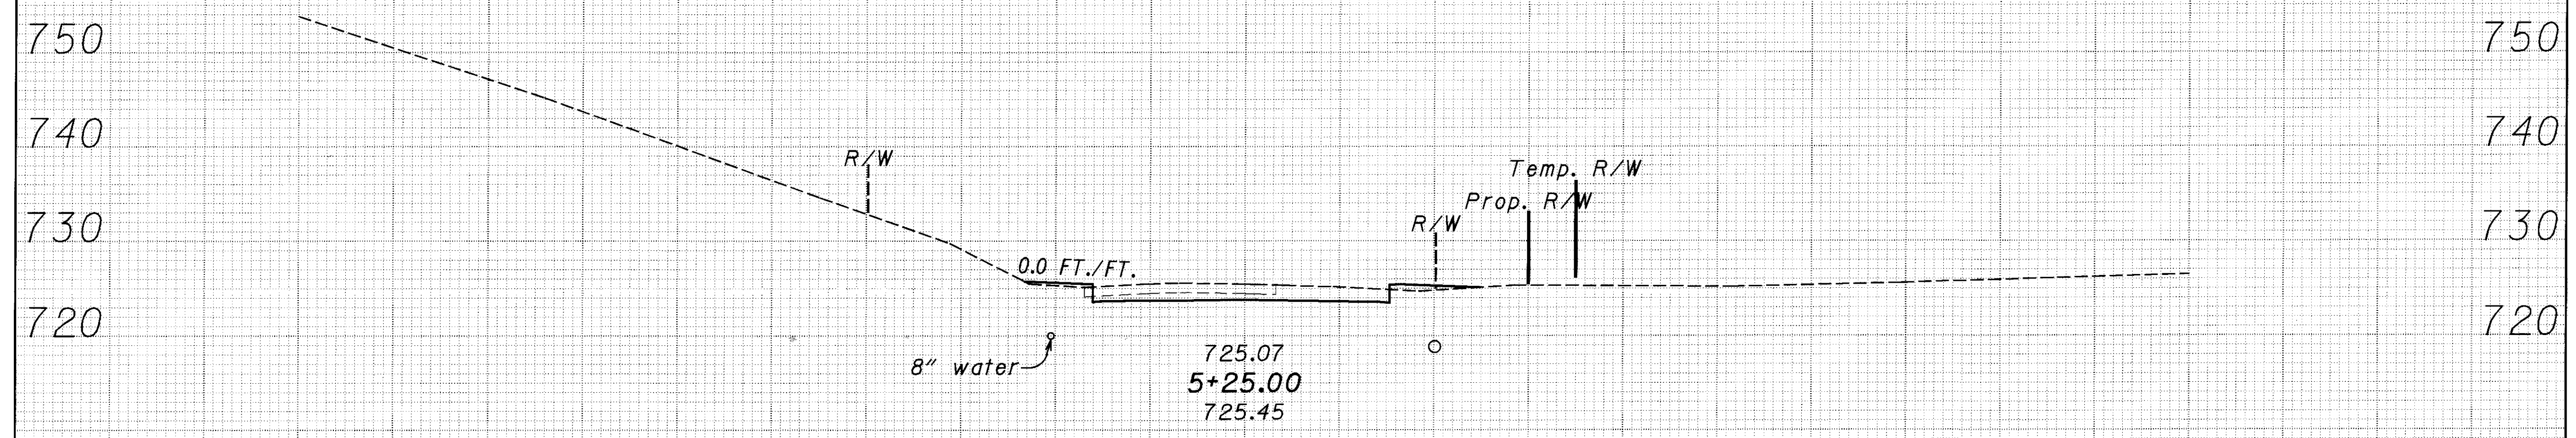

100 80 60 40 20 0 20 40 60 80 100 120
SHEET TOTAL

I:\PROJECTS\PLD\2790.dgn\2790gxb.dgn 06-NOV-2000 12:48PM jgrmovse