

SEEDING
END WIDTH SO. YDS.

END AREA VOLUME
CUT FILL CUT FILL
CALCULATED CHECKED

100 80 60 40 20 0 20 40 60 80 100 120



39

110

40

114

42

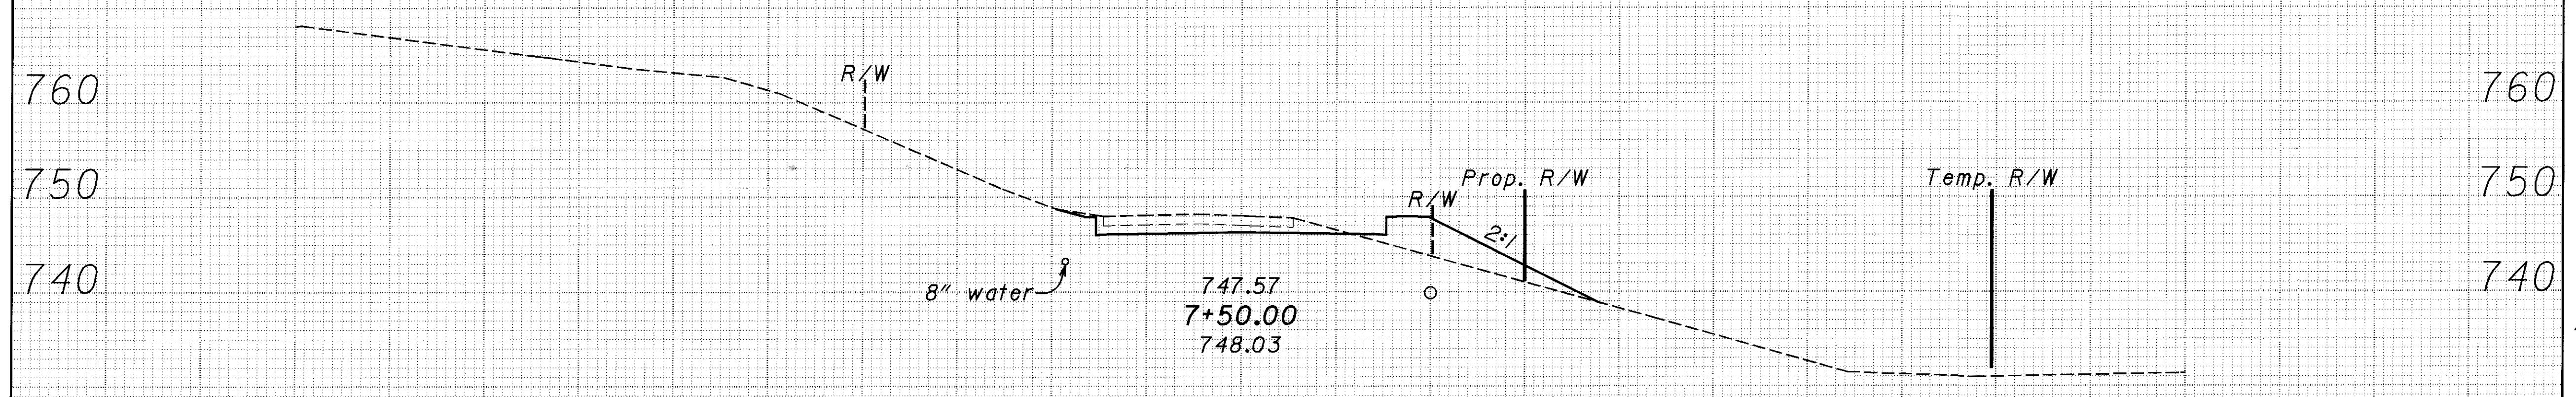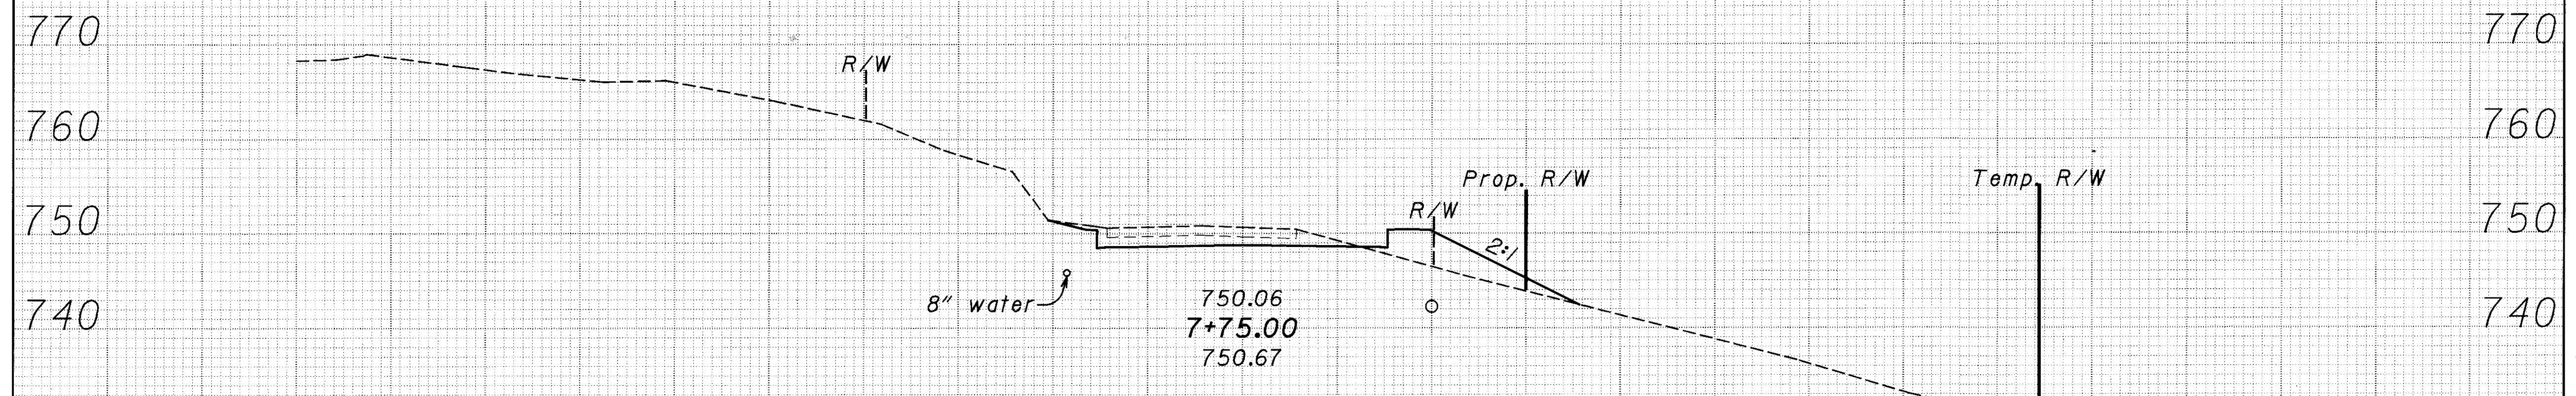

100 80 60 40 20 0 20 40 60 80 100 120

SHEET TOTAL

224 SHEET TOTAL

CROSS SECTIONS
CENTER STREET

LAK-615-1.26

95
160

I:\PROJECTS\Prj12790\dgn\12790gxb.dgn 06-NOV-2000 12:50PM jgr.moyses