


SEEDING
END WIDTH SO. YDS.

END AREA VOLUME
CUT FILL CUT FILL
CALCULATED CHECKED


100 80 60 40 20 0 20 40 60 80 100 120

CENTER/KINGWOOD INTERSECTION

52

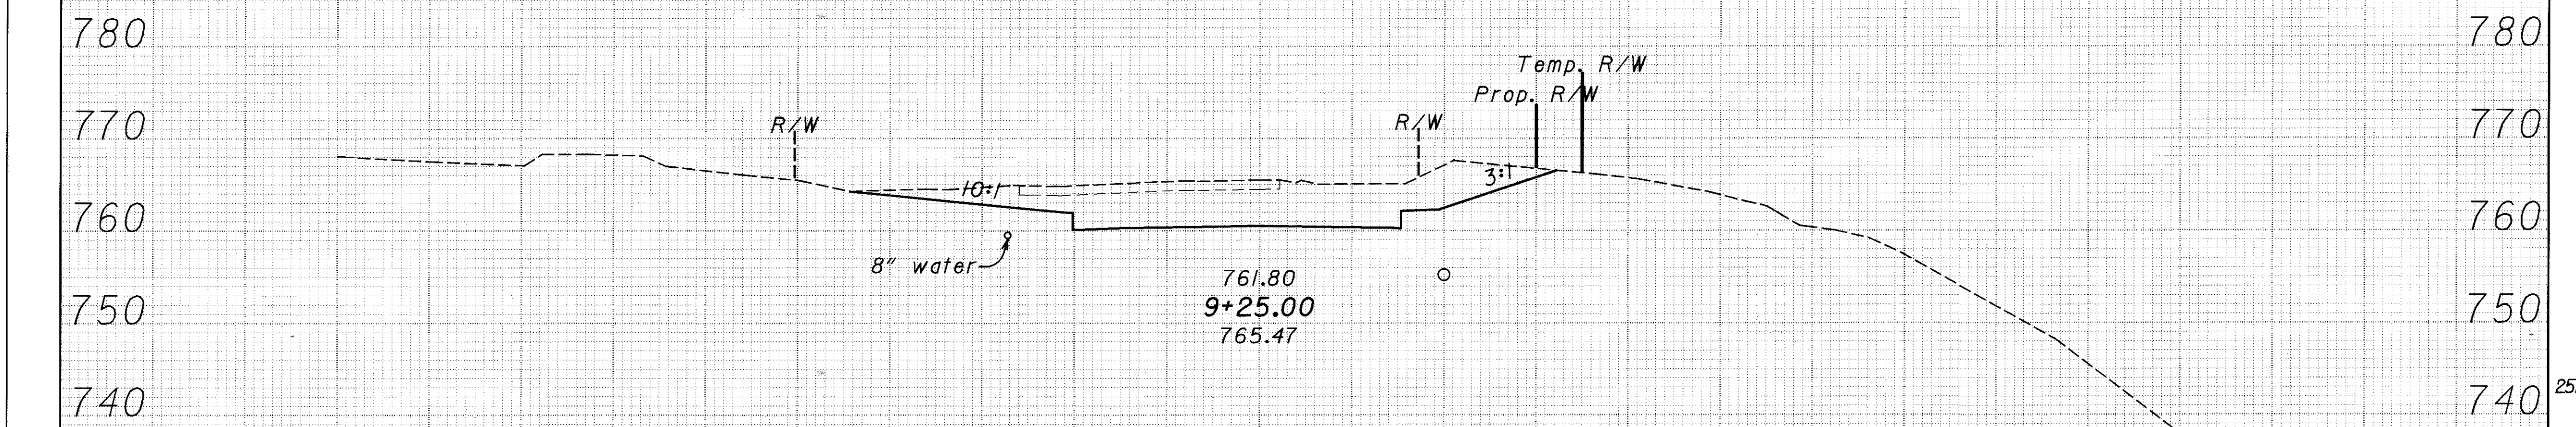

135

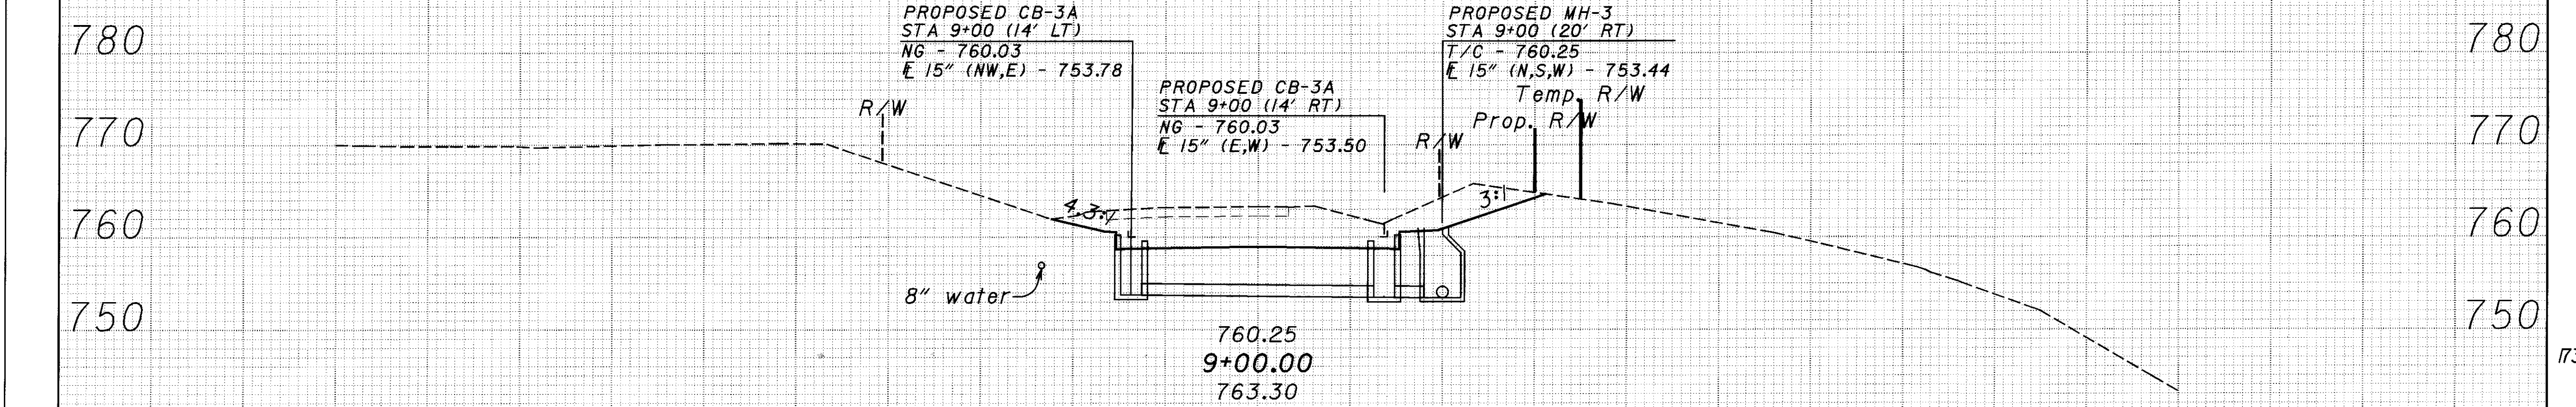

45

113

36

100 80 60 40 20 0 20 40 60 80 100 120

248 SHEET TOTAL

SHEET TOTAL

257.9 0.0

200 0

173.1 0.0

142 0

342 0

CROSS SECTIONS
CENTER STREET

LAK-615-1.26

98
160

I:\PROJECTS\12790\dgn\12790gxb.dgn 06-NOV-2000 12:51PM jgr.movse