
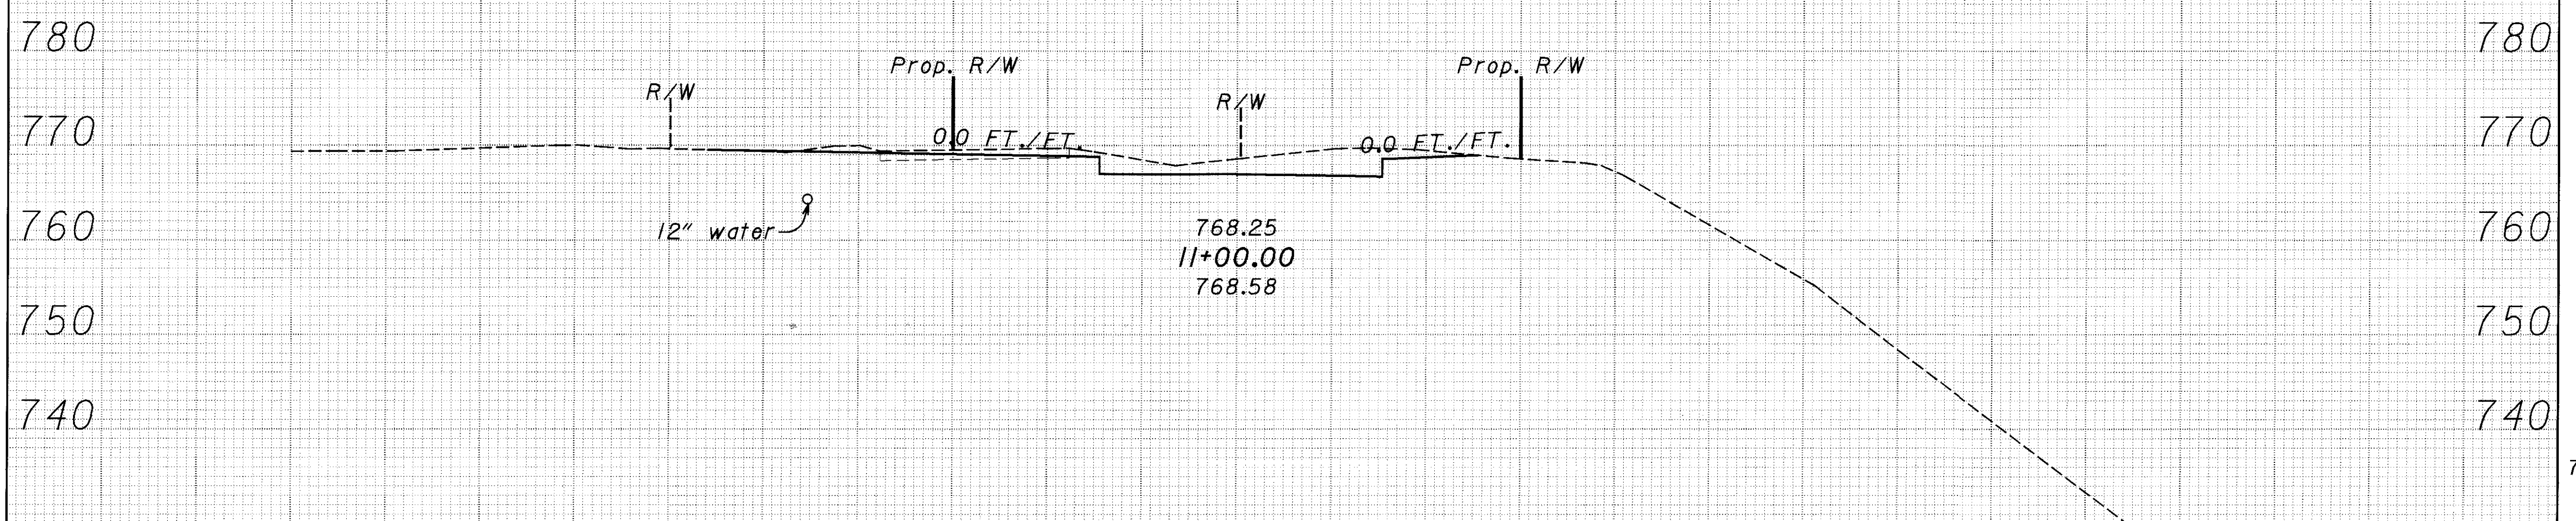


SEEDING
 END SO. WIDTH YDS.
 34
 132
 61
 151
 48
 283

100 80 60 40 20 0 20 40 60 80 100 120

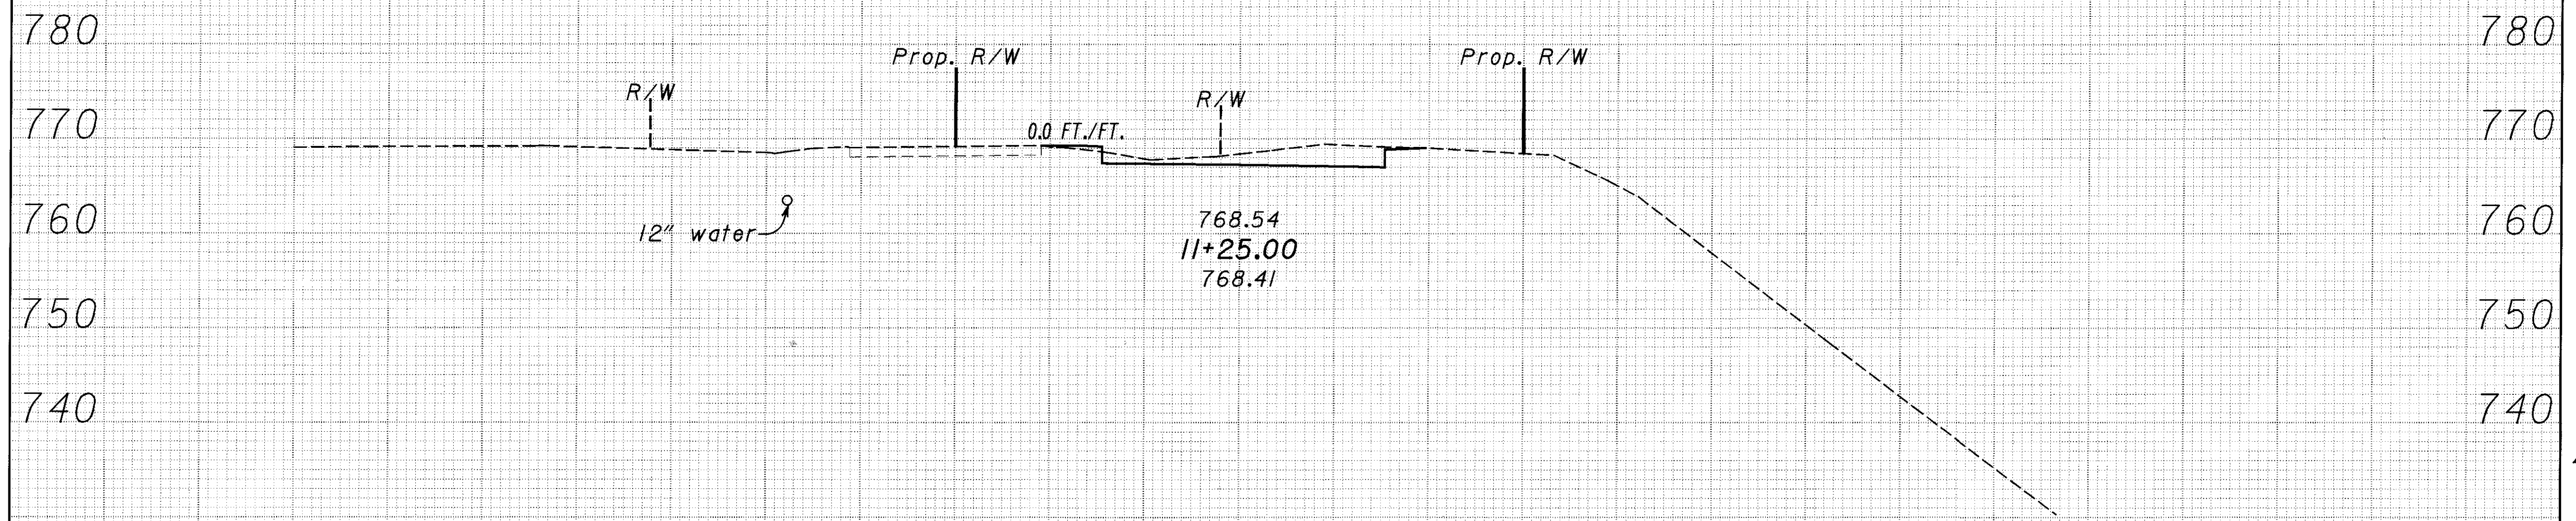

100 80 60 40 20 0 20 40 60 80 100 120

END AREA		VOLUME		CALCULATED	CHECKED
CUT	FILL	CUT	FILL		
40.4	20				
		56	1		
79.9	0.5				
		93	0		
SHEET TOTAL		149	1		

CROSS SECTIONS
 CENTER STREET

LAK-615-1.26

101
 160

I:\PROJECTS\11+25.00.dgn\12790qxb.dgn 06-NOV-2000 1:24PM jgr mov se

STA. 10+75.00
 SHEET TOTAL

SHEET TOTAL