

SEEDING
 END WIDTH SO. YDS.
 43 248 SHEET TOTAL

100 80 60 40 20 0 20 40 60 80 100 120



END AREA		VOLUME		CALCULATED	CHECKED
CUT	FILL	CUT	FILL		
6	85	3	79		
1	87	1	83		
SHEET TOTAL		4	162		

CROSS SECTIONS
BALDWIN ROAD

LAK - 615 - 1.26

108
160

QUANTITY FOR REMOVAL OF EXISTING BALDWIN ROAD AND RESEEDING OF AREA SHOWN IN GENERAL NOTES.

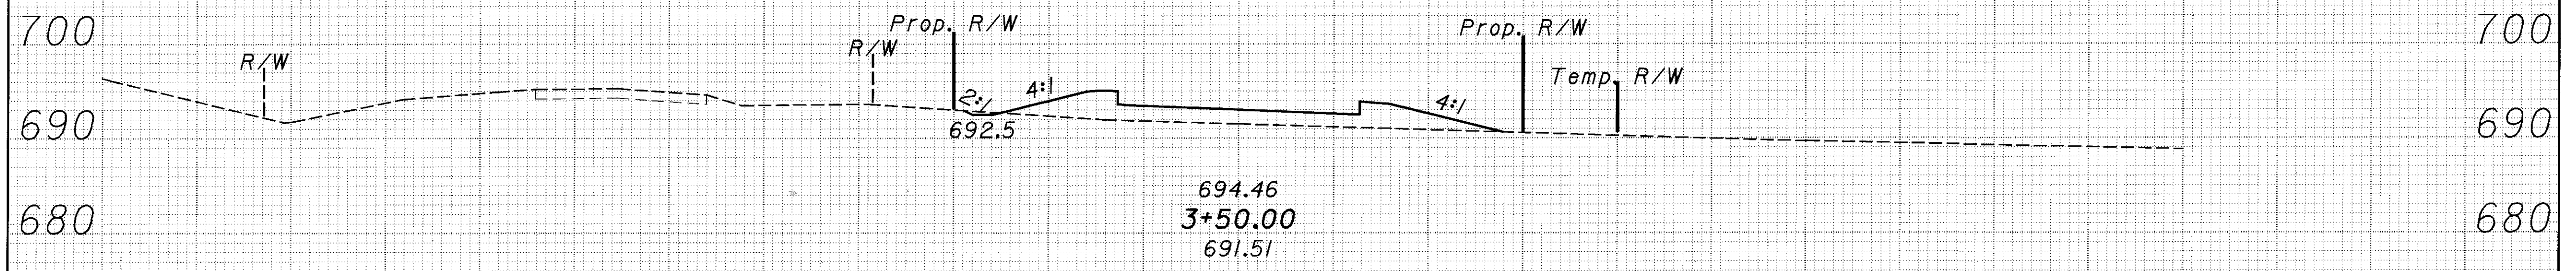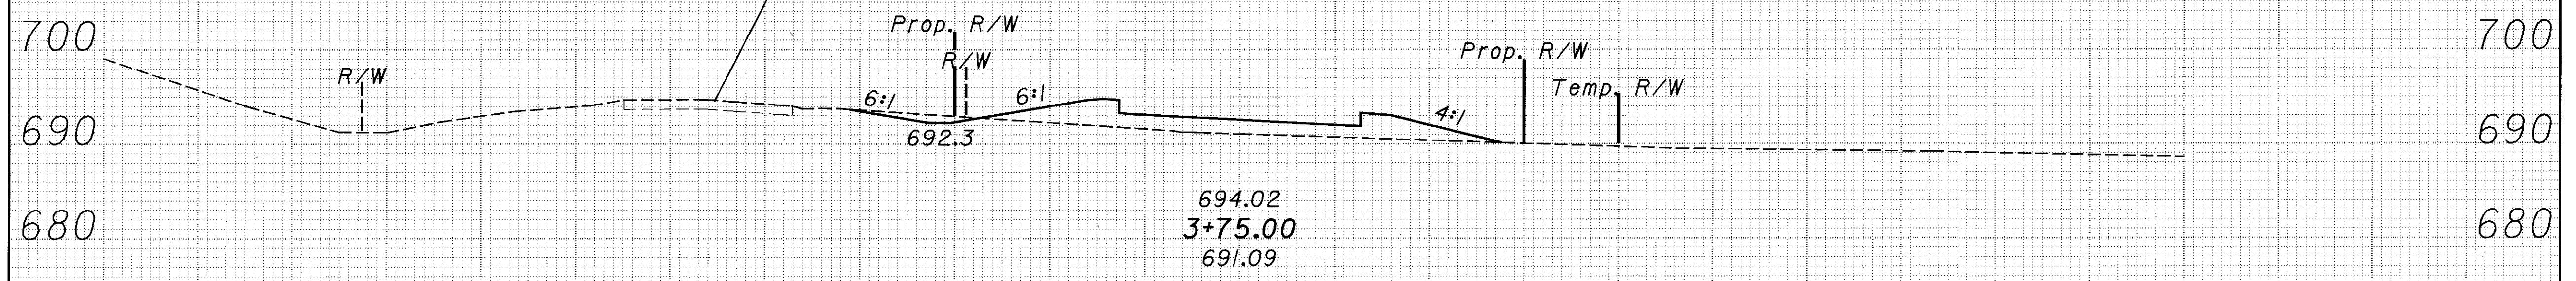

100 80 60 40 20 0 20 40 60 80 100 120

53
131
41
117
43

STA. 3+25.00

SHEET TOTAL

\\PROJECTS\Fid2790\dgn\12790gxa.dgn 06-NOV-2000 12:29PM jgr.movise