
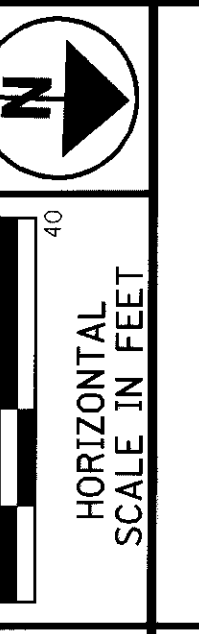




**KINGWOOD DR./ CENTER ST. INTERSECTION**

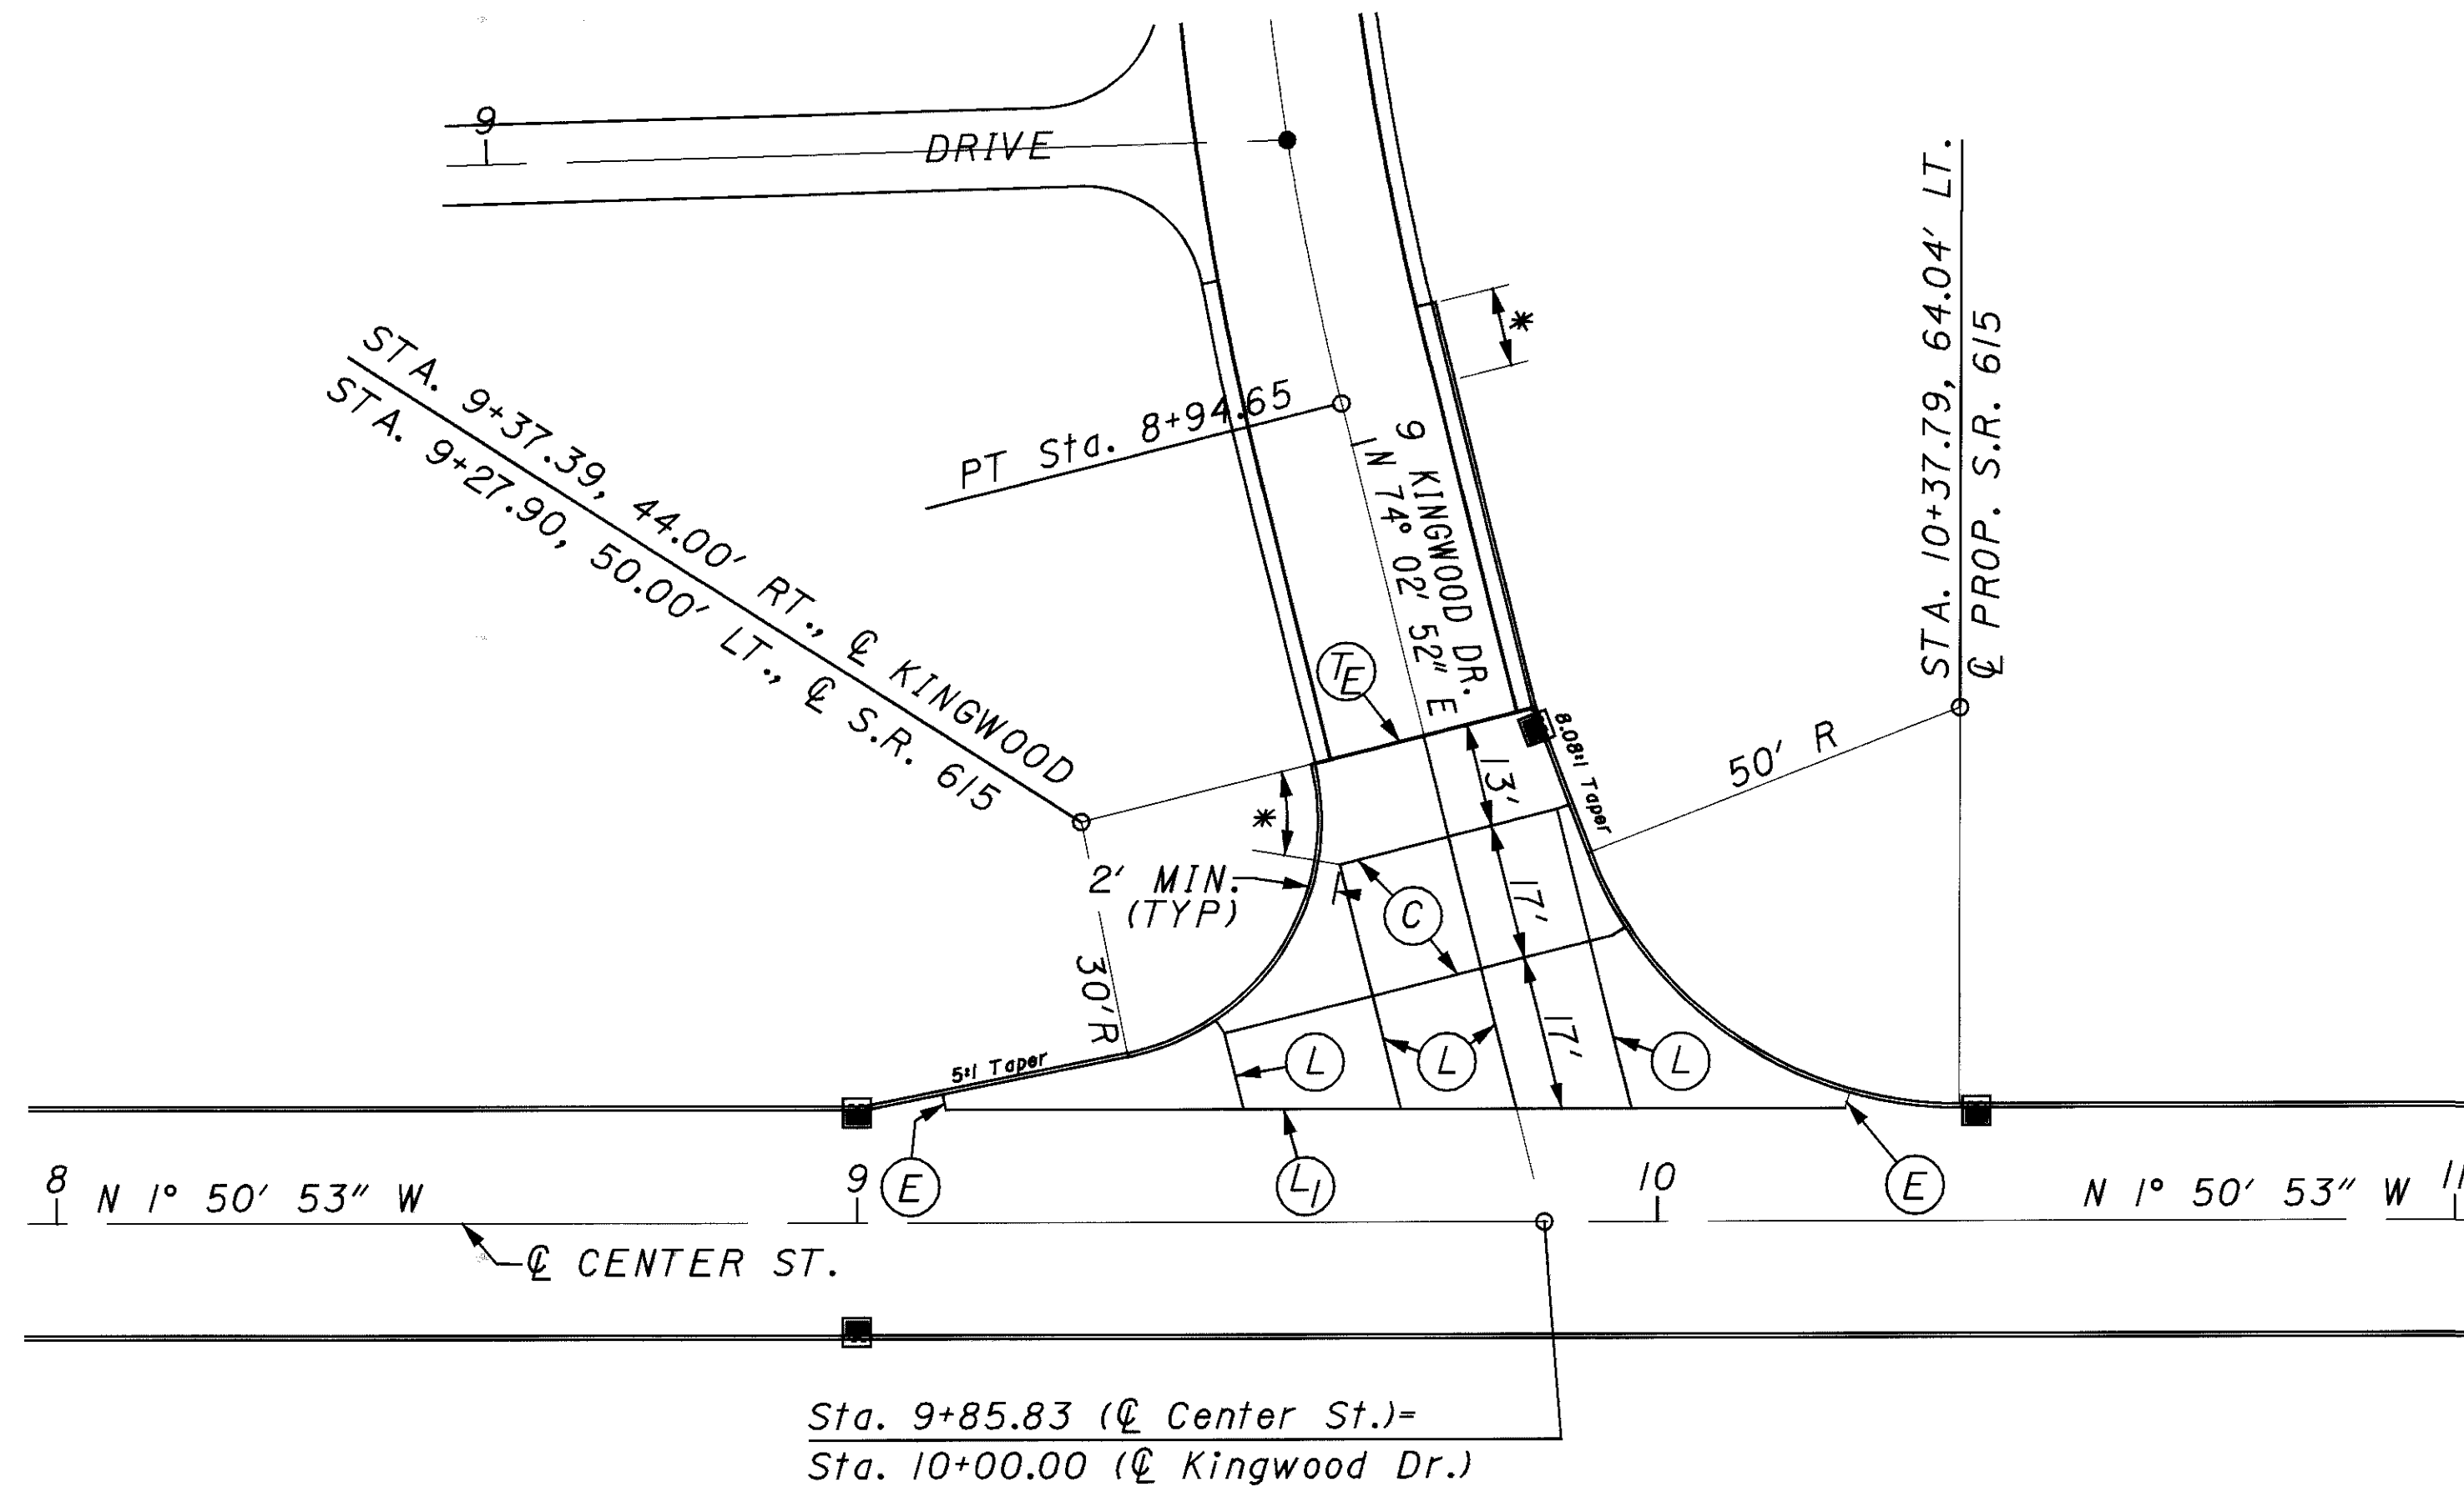

CALCULATED GSS  
CHECKED JEL


**INTERSECTION DETAILS  
JOINT LAYOUT DETAILS**

**CENTER ST. / CHILLICOTHE RD. INTERSECTION**

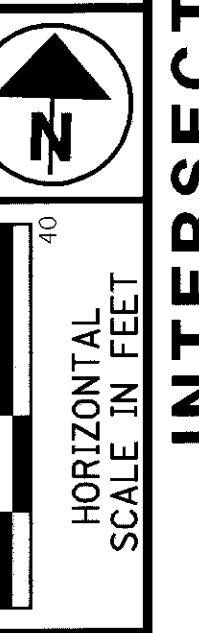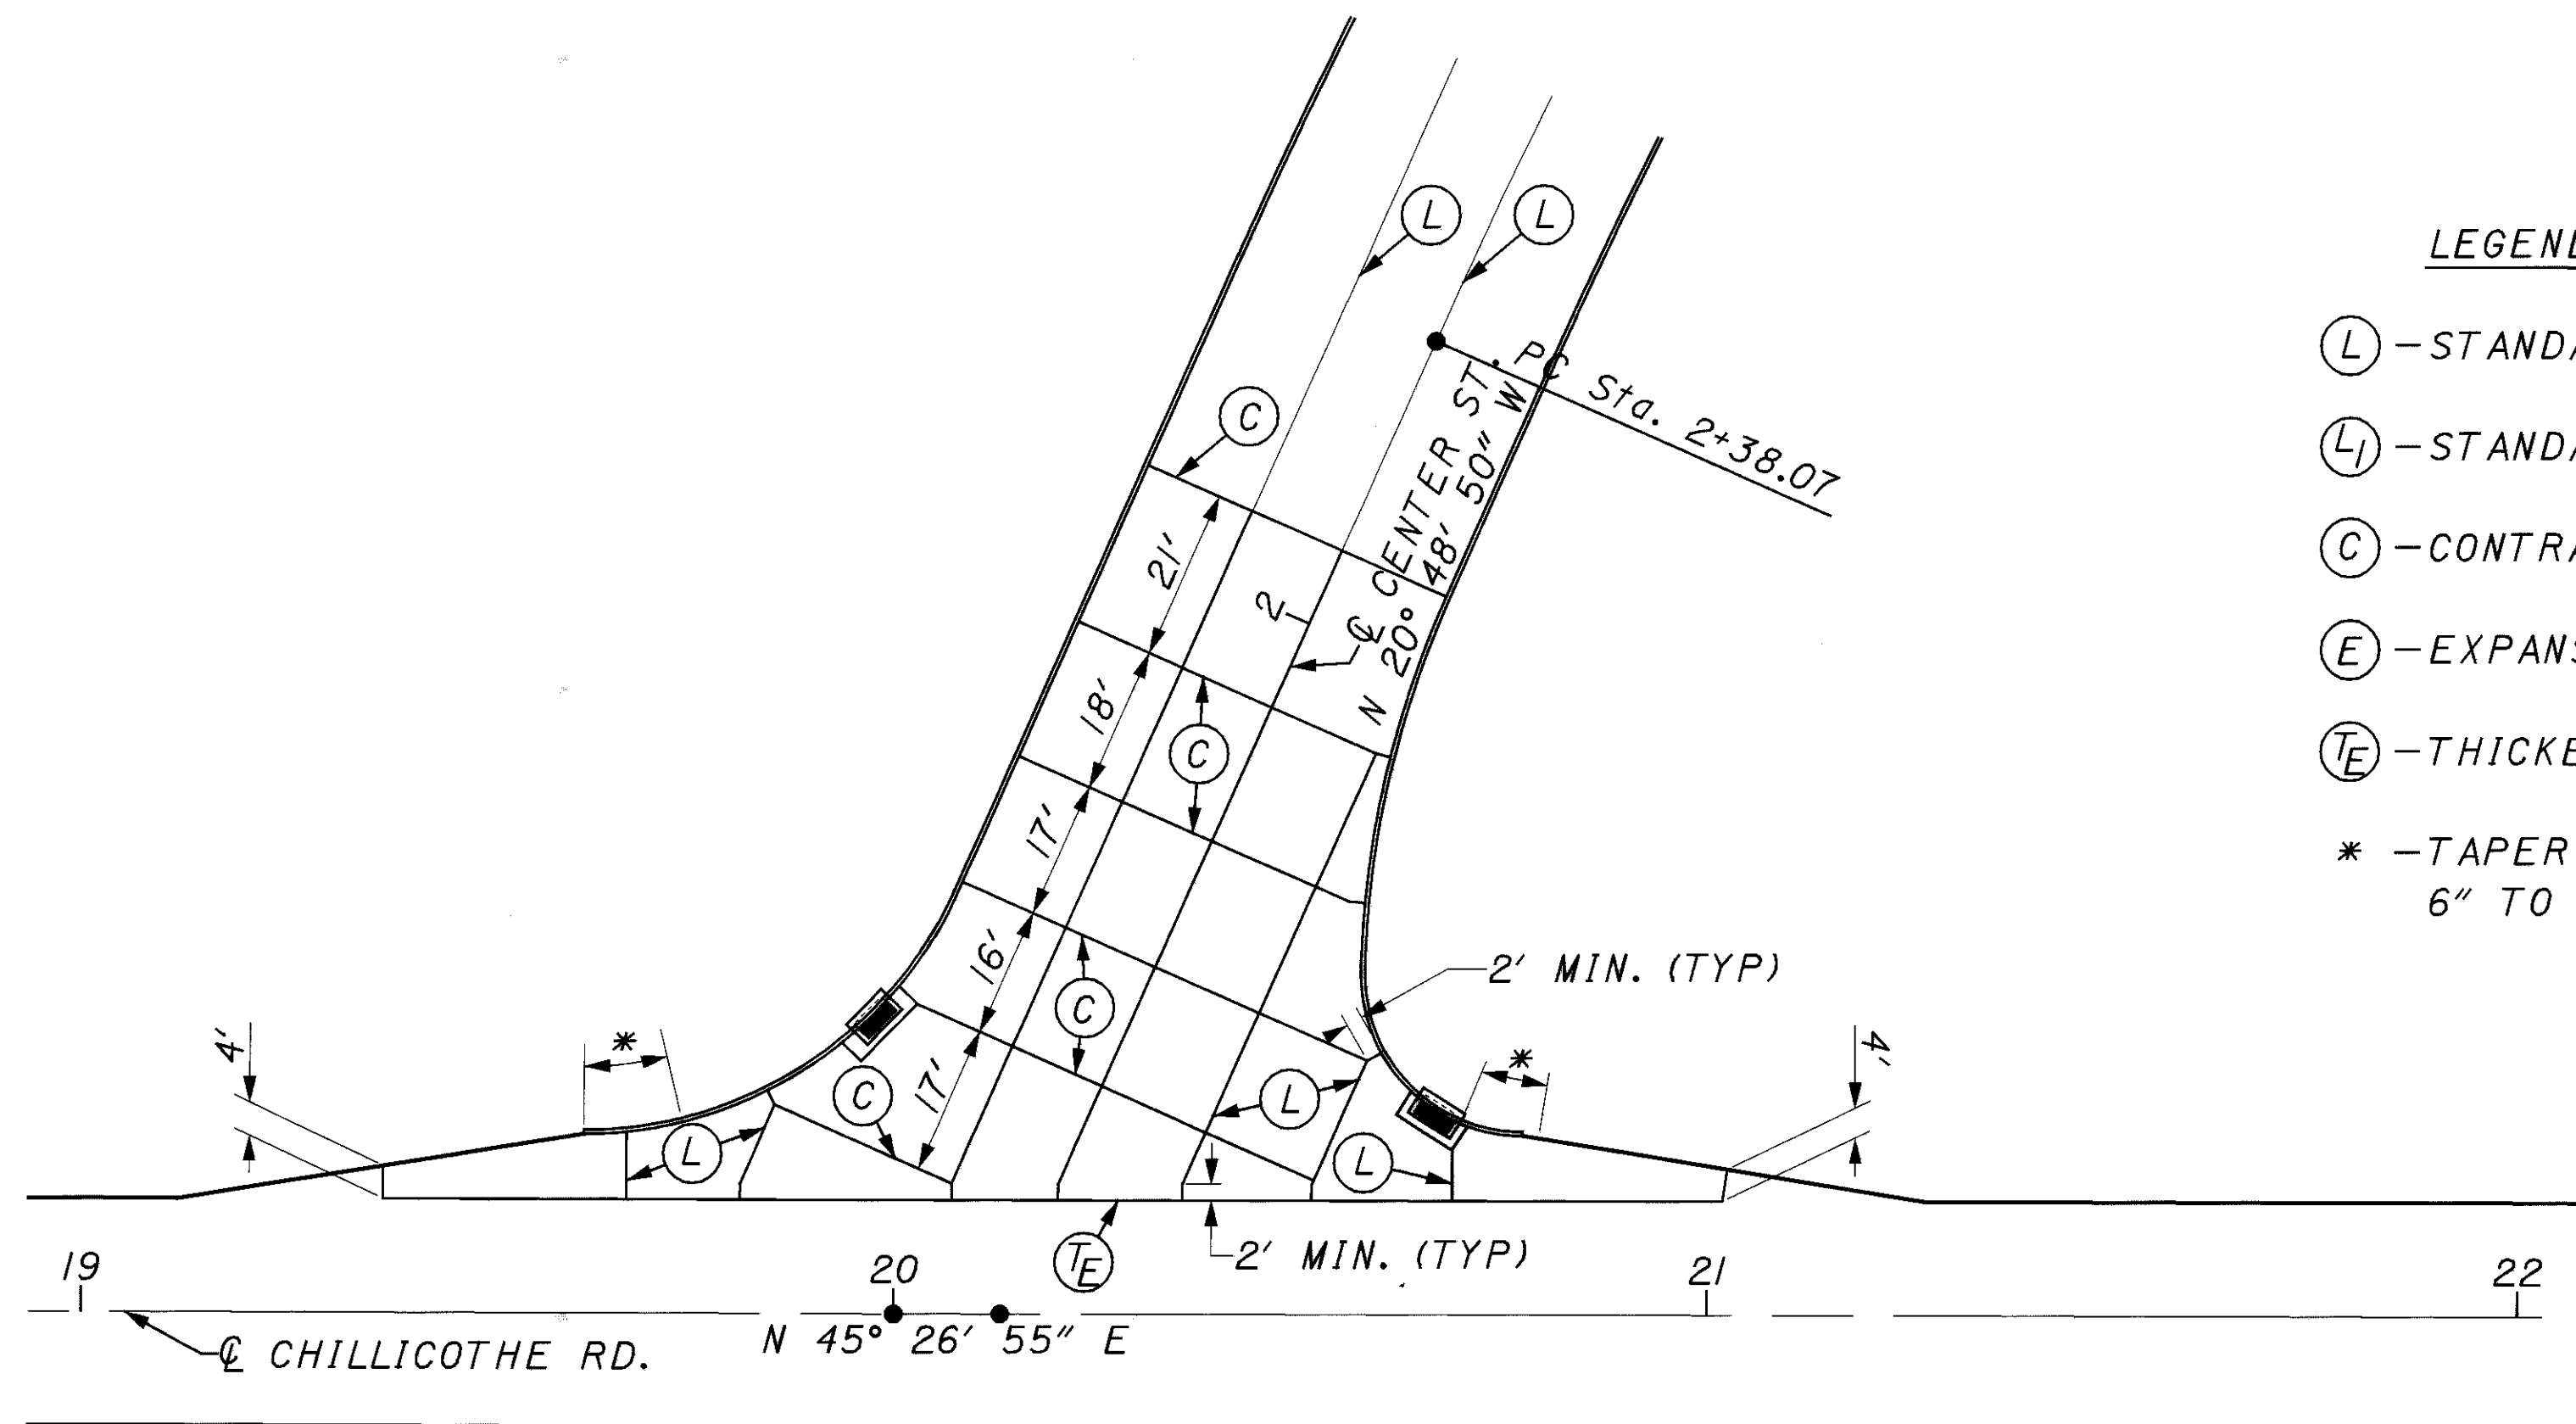

**LEGEND**

- (L) - STANDARD LONGITUDINAL JOINT, AS PER BP-2.1
- (L<sub>1</sub>) - STANDARD LONGITUDINAL JOINT, AS PER BP-2.1 WITHOUT TIE BARS
- (C) - CONTRACTION JOINT, AS PER BP-2.2
- (E) - EXPANSION JOINT, AS PER BP-2.2 WITHOUT DOWEL BARS
- (E<sub>T</sub>) - THICKENED EDGE JOINT (SEE DETAIL THIS SHEET)
- \* - TAPER VERTICAL HEIGHT OF CURB FROM 6" TO 0" IN 10'

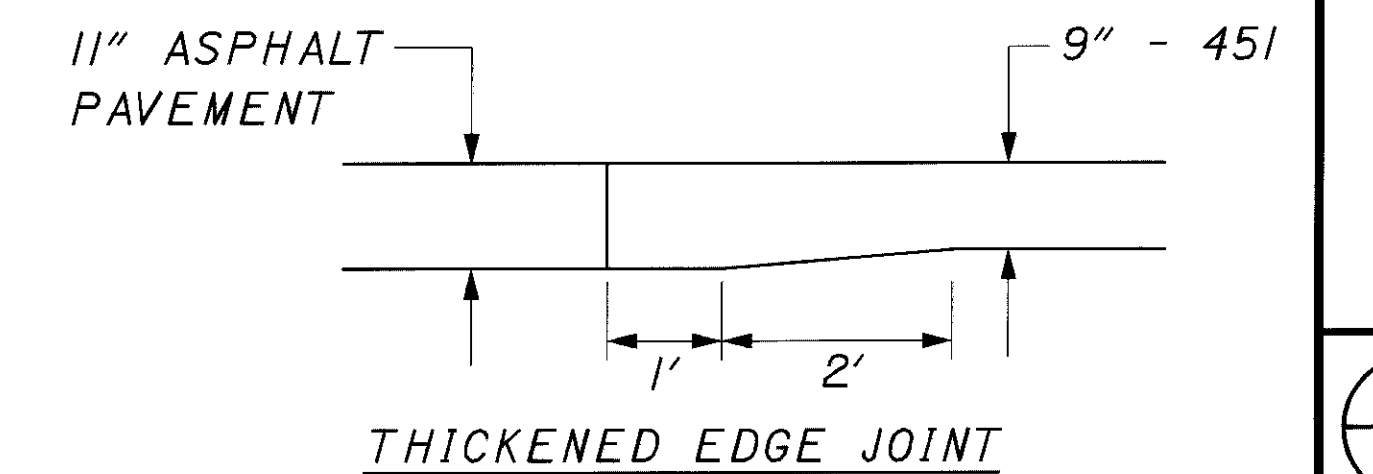

I:\PROJECTS\12790\geopak\12790gid.dgn 06-NOV-2000 1:42PM jgrmo.vse

**LAK-615-1.26**

125  
160